


FINAL SURVEY	BY	DATE
PLASTER		
NOTE BOOK		
AREAS CHECKED		

ORIGINAL SURVEY	BY	DATE
PLASTER		
NOTE BOOK		
AREAS CHECKED		

F.A.S. RTE.	SECTION	COUNTY	TOTAL SHEETS	SHEET NO.
1517	(2)RS-3, (3)RS-4	MCLEAN	223	142
STA. 443+00.00		TO STA. 446+58.55		
FED. ROAD DIST. NO.		ILLINOIS FED. AID PROJECT		

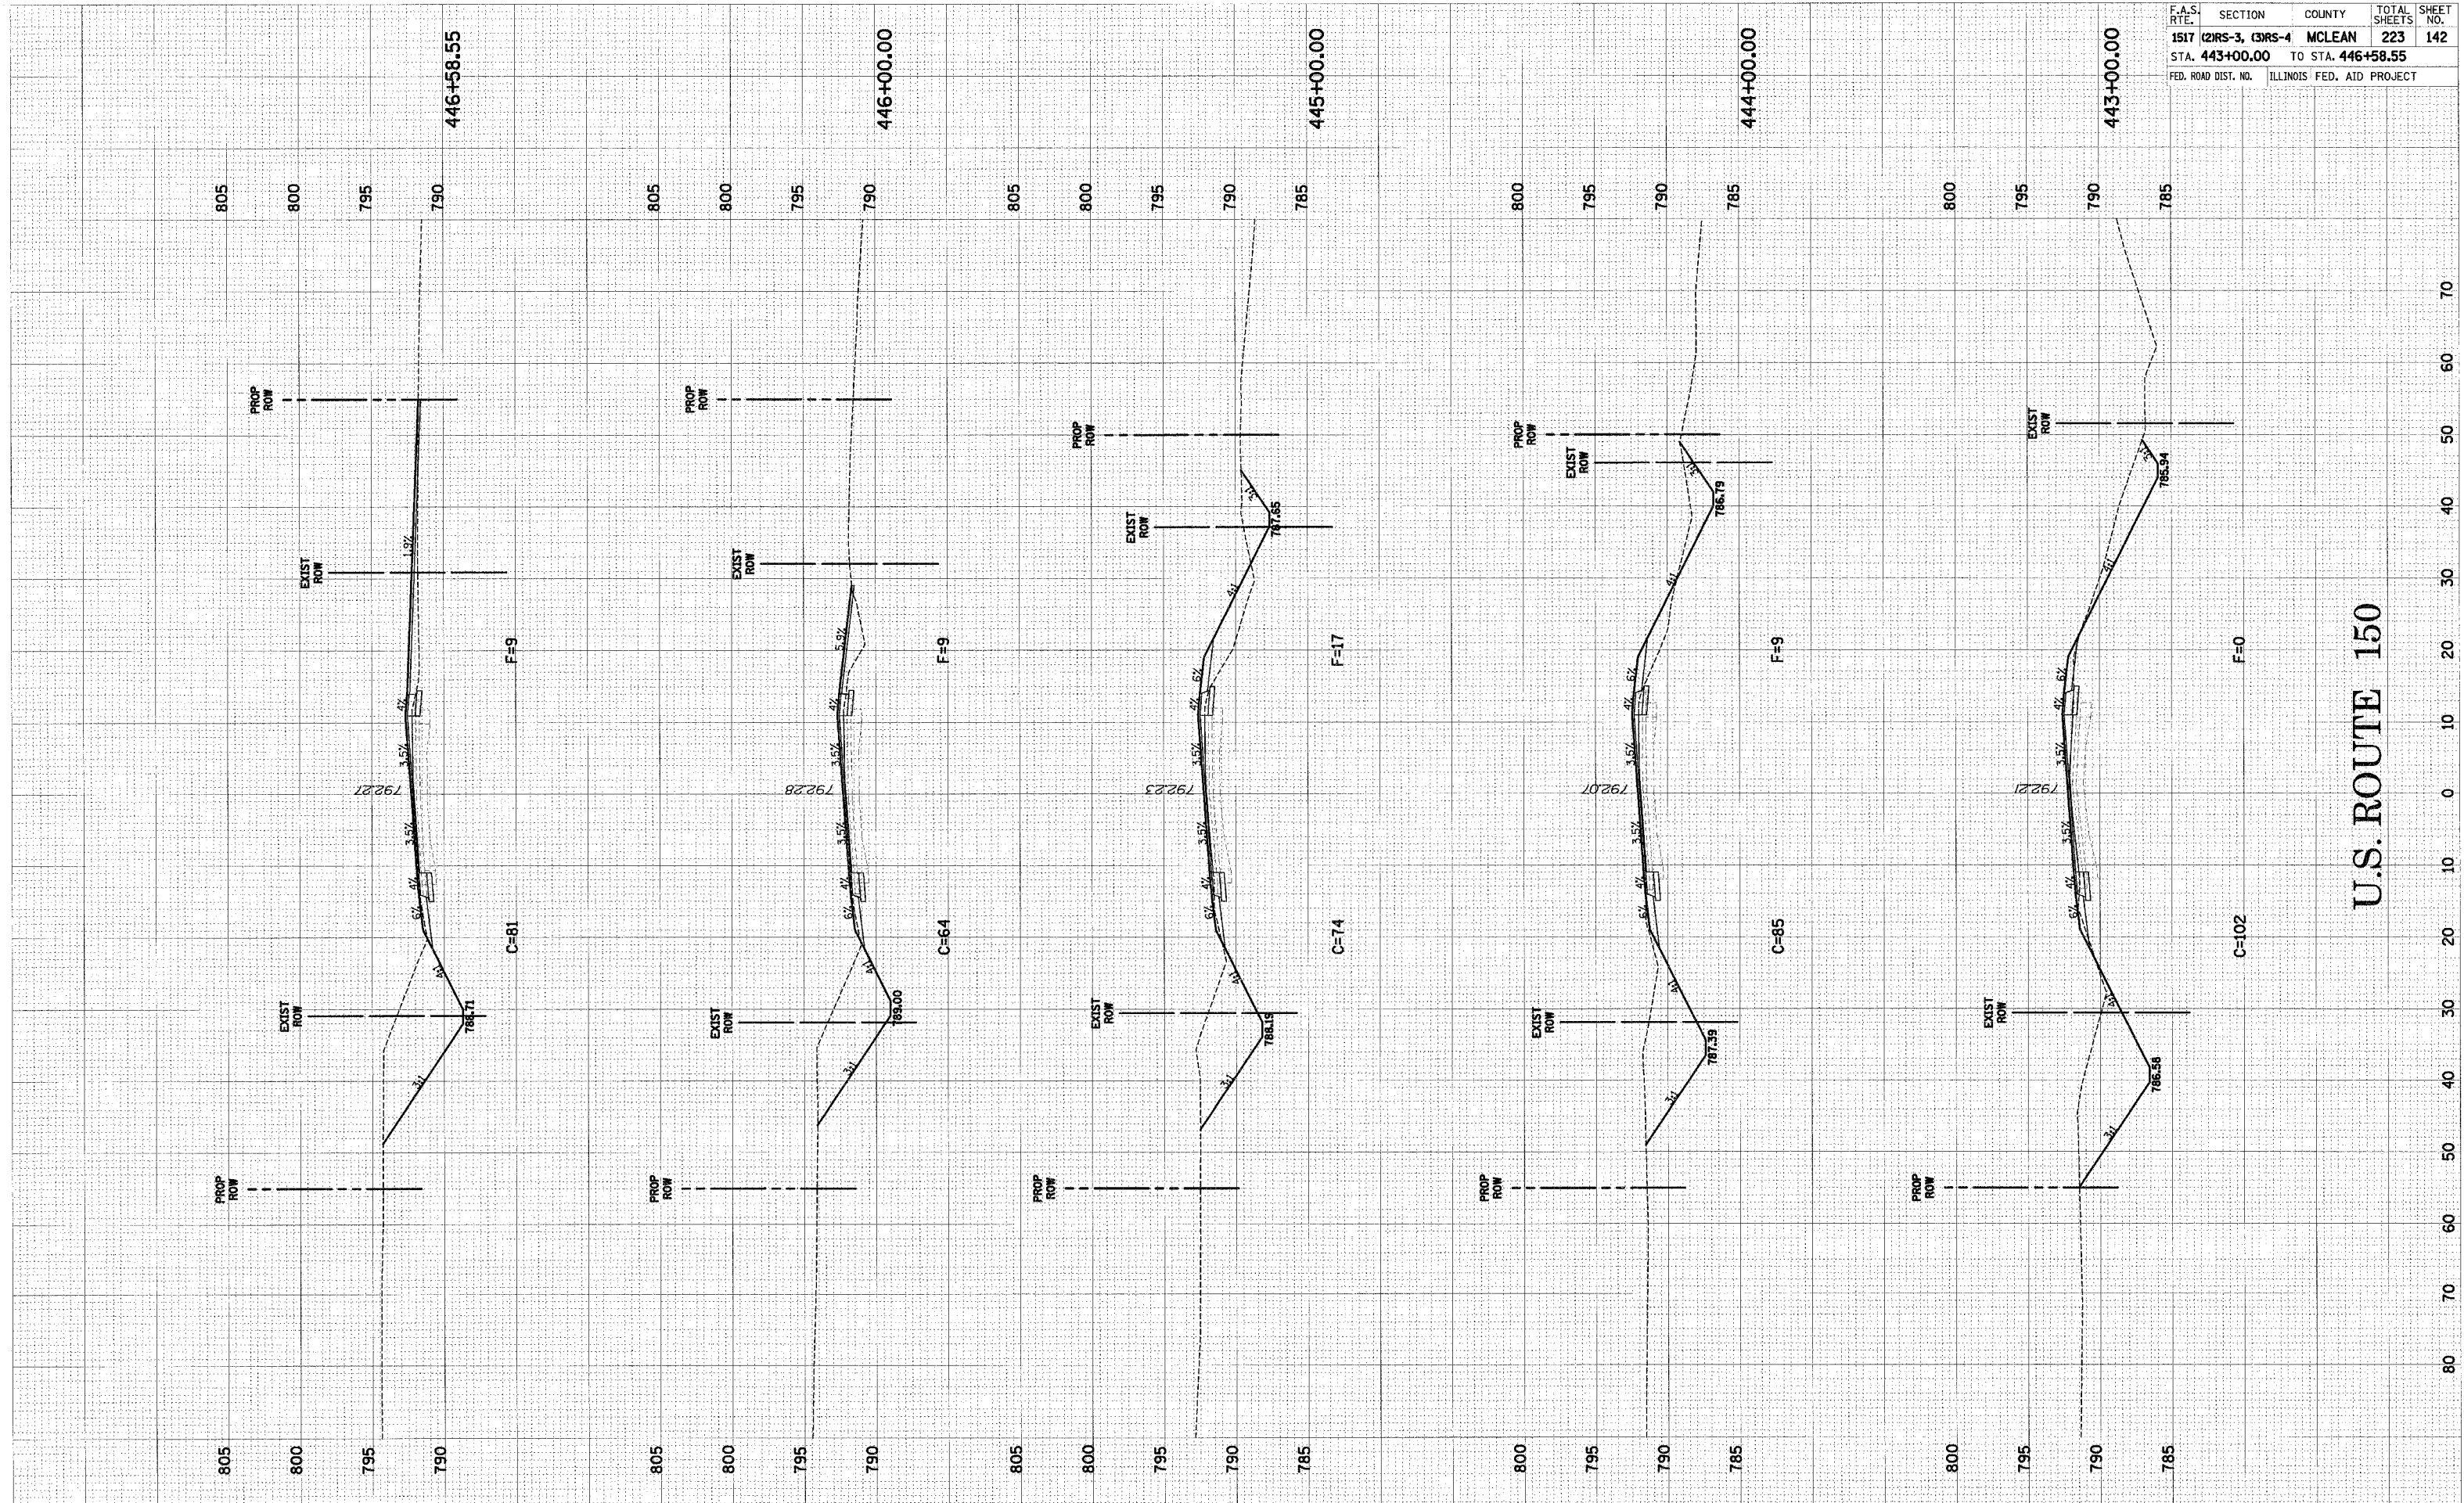

U.S. ROUTE 150

U.S. ROUTE 150 CROSS-SECTIONS STA. 443+00.00 TO STA. 446+58.55