


DATE	BY
DATE	BY
DATE	BY
DATE	BY
DATE	BY

DATE	BY
DATE	BY
DATE	BY
DATE	BY
DATE	BY

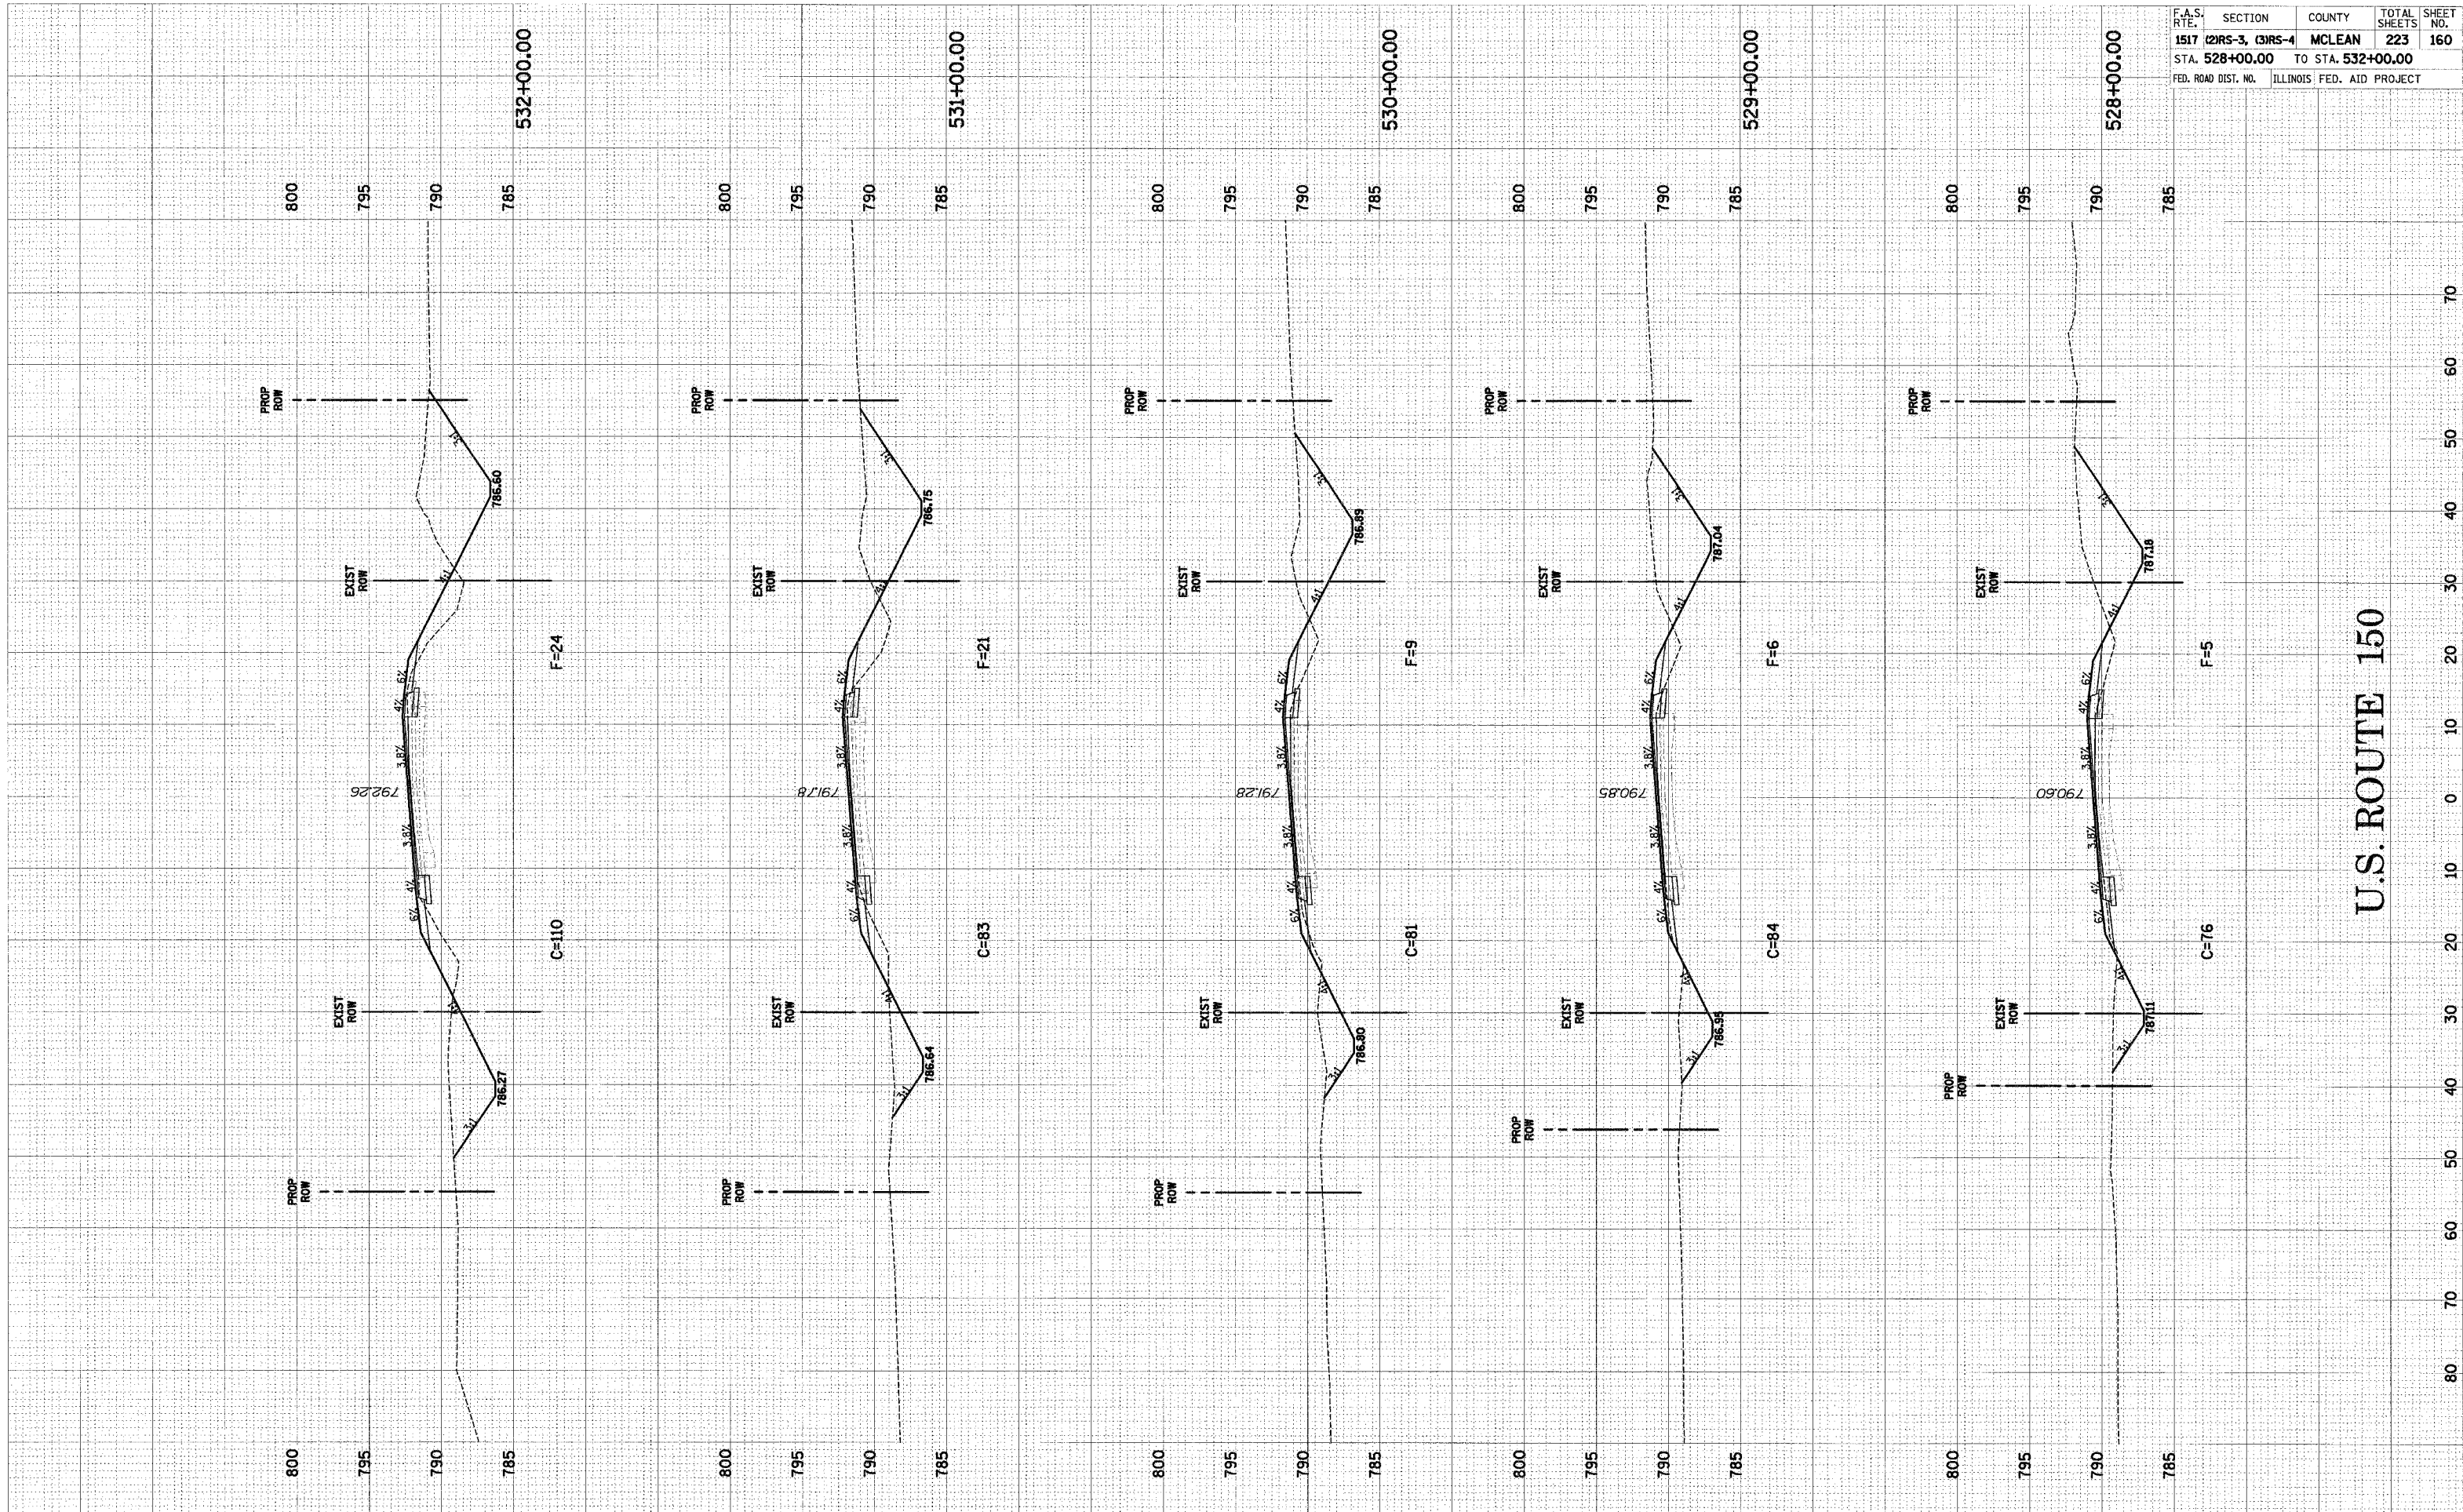

F.A.S. RTE.	SECTION	COUNTY	TOTAL SHEETS	SHEET NO.
1517 (2)RS-3, (3)RS-4	MCLEAN	223	160	
STA. 528+00.00 TO STA. 532+00.00				
FED. ROAD DIST. NO.	ILLINOIS FED. AID PROJECT			

U.S. ROUTE 150 CROSS-SECTIONS STA. 528+00.00 TO STA. 532+00.00

U.S. ROUTE 150