


FINAL SURVEYED PLOTTED  
 SURVEY PLOTTED  
 NOT FOR CONSTRUCTION  
 DATE: \_\_\_\_\_  
 BY: \_\_\_\_\_

SURVEYED PLOTTED  
 SURVEY PLOTTED  
 DATE: \_\_\_\_\_  
 BY: \_\_\_\_\_

F.A.S. RTE.	SECTION	COUNTY	TOTAL SHEETS	SHEET NO.
1517	(2)RS-3, (3)RS-4	MCLEAN	223	164
STA. 545+00.00		TO STA. 549+00.00		
FED. ROAD DIST. NO.	ILLINOIS	FED. AID PROJECT		

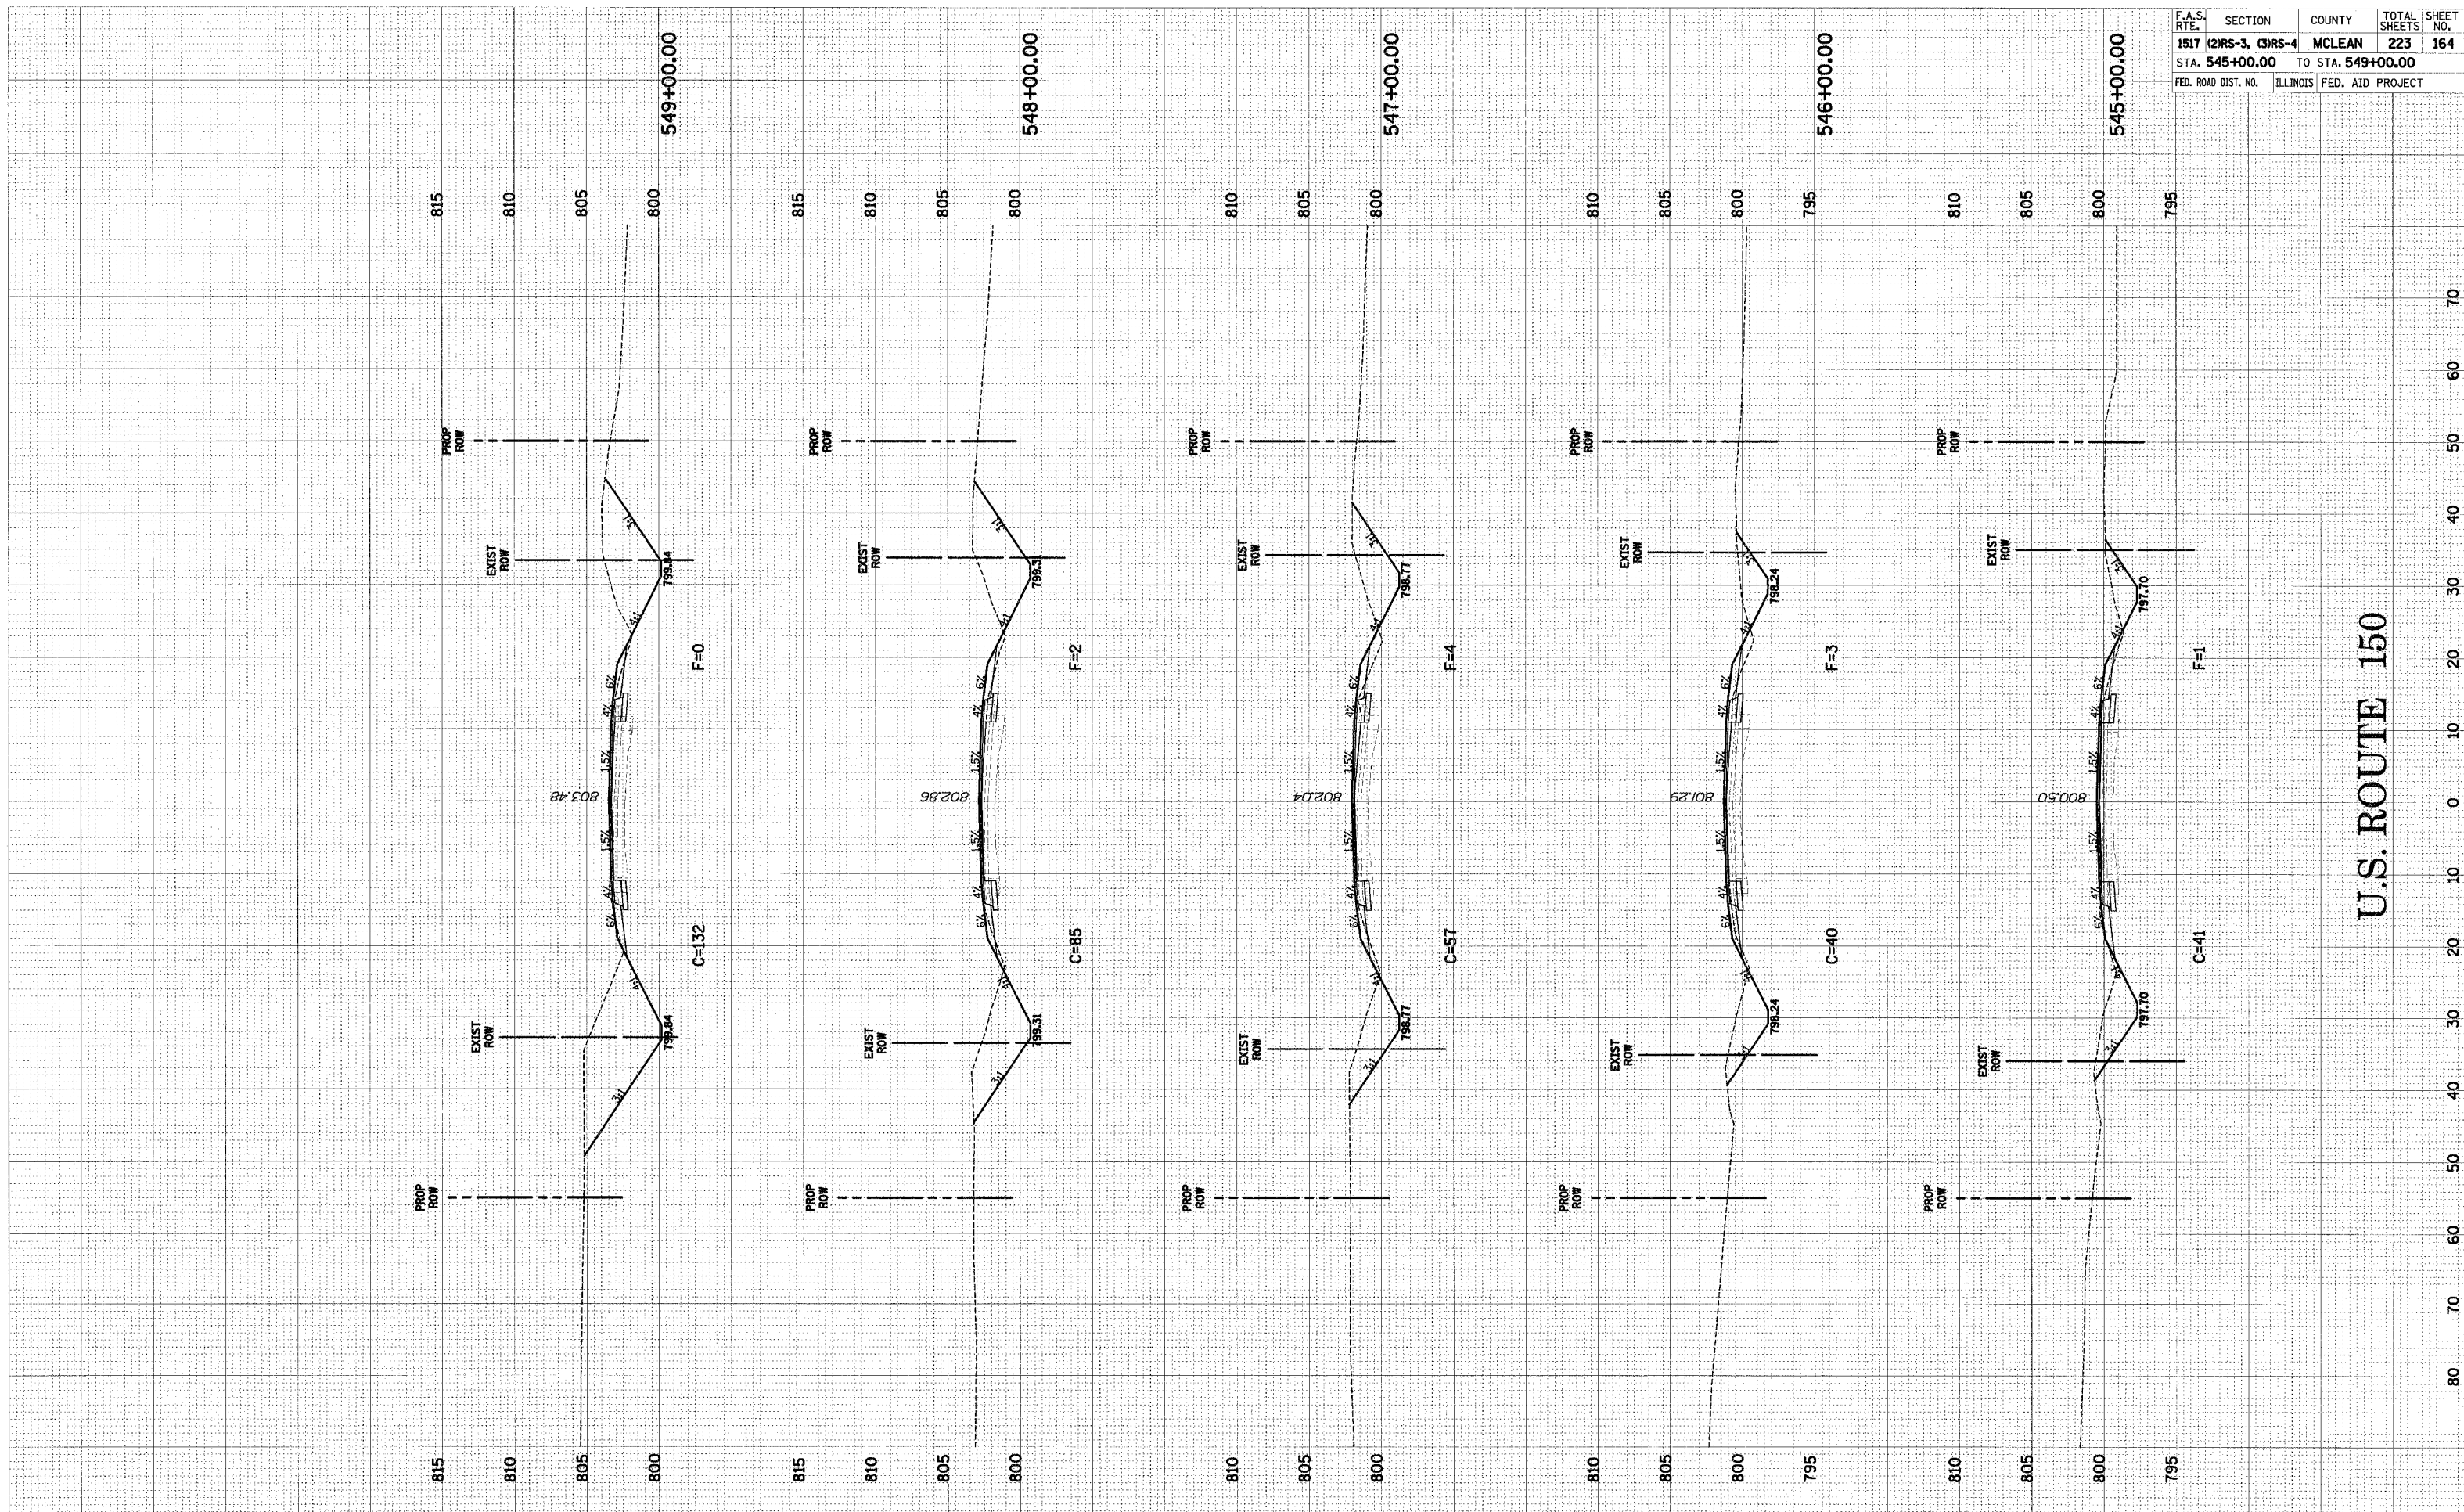

U.S. ROUTE 150

U.S. ROUTE 150 CROSS-SECTIONS STA. 545+00.00 TO STA. 549+00.00