


DATE	BY
DATE	BY
DATE	BY
DATE	BY

DATE	BY
DATE	BY
DATE	BY
DATE	BY

F.A.S. RTE.	SECTION	COUNTY	TOTAL SHEETS	SHEET NO.
1517	(2)RS-3, (3)RS-4	MCLEAN	223	168
STA. 564+44.04 TO STA. 567+00.00				
FED. ROAD DIST. NO. ILLINOIS FED. AID PROJECT				

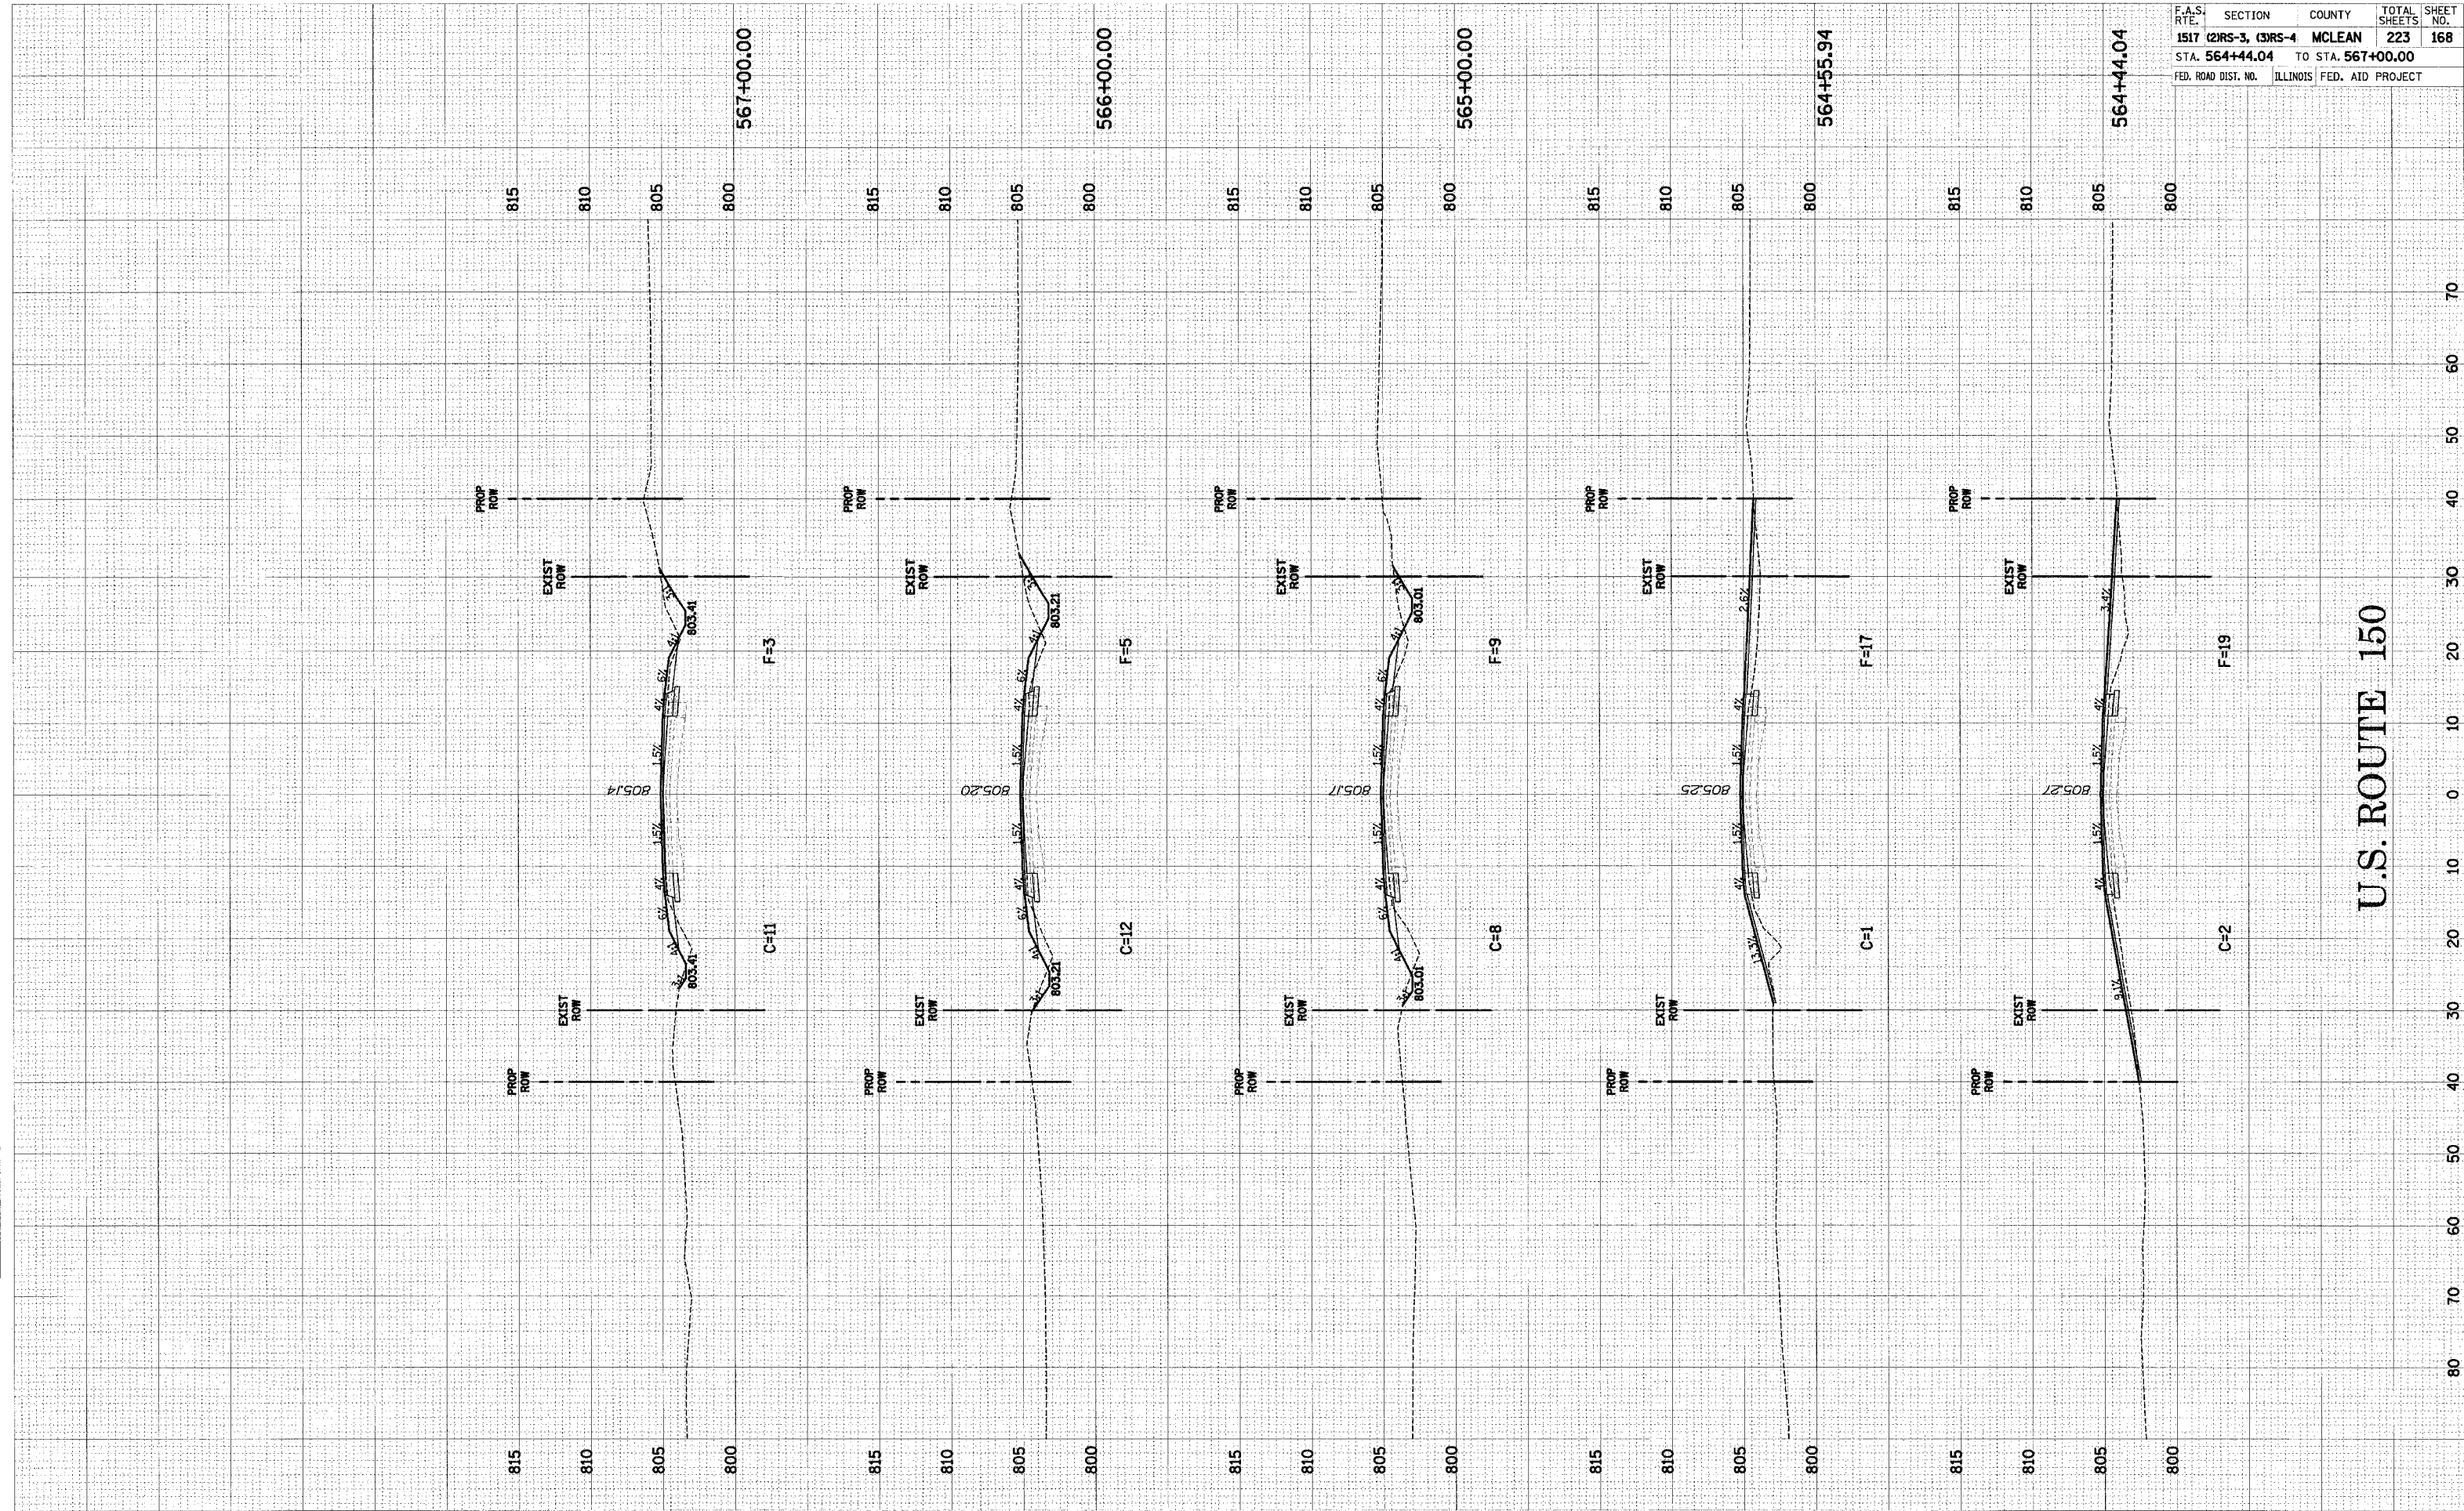

U.S. ROUTE 150

U.S. ROUTE 150 CROSS-SECTIONS STA. 564+44.04 TO STA. 567+00.00