


FINAL SURVEY	DATE
NOTED BOOK	BY
PLANS	BY
AREAS	BY
APPROVED	DATE

ORIGINAL SURVEY	DATE
NOTED BOOK	BY
PLANS	BY
AREAS	BY
CHECKED	DATE

F.A.S. RTE.	SECTION	COUNTY	TOTAL SHEETS	SHEET NO.
1517	(2)RS-3, (3)RS-4	MCLEAN	223	182
STA. 626+00.00		TO STA. 629+00.00		
FED. ROAD DIST. NO.	ILLINOIS	FED. AID PROJECT		

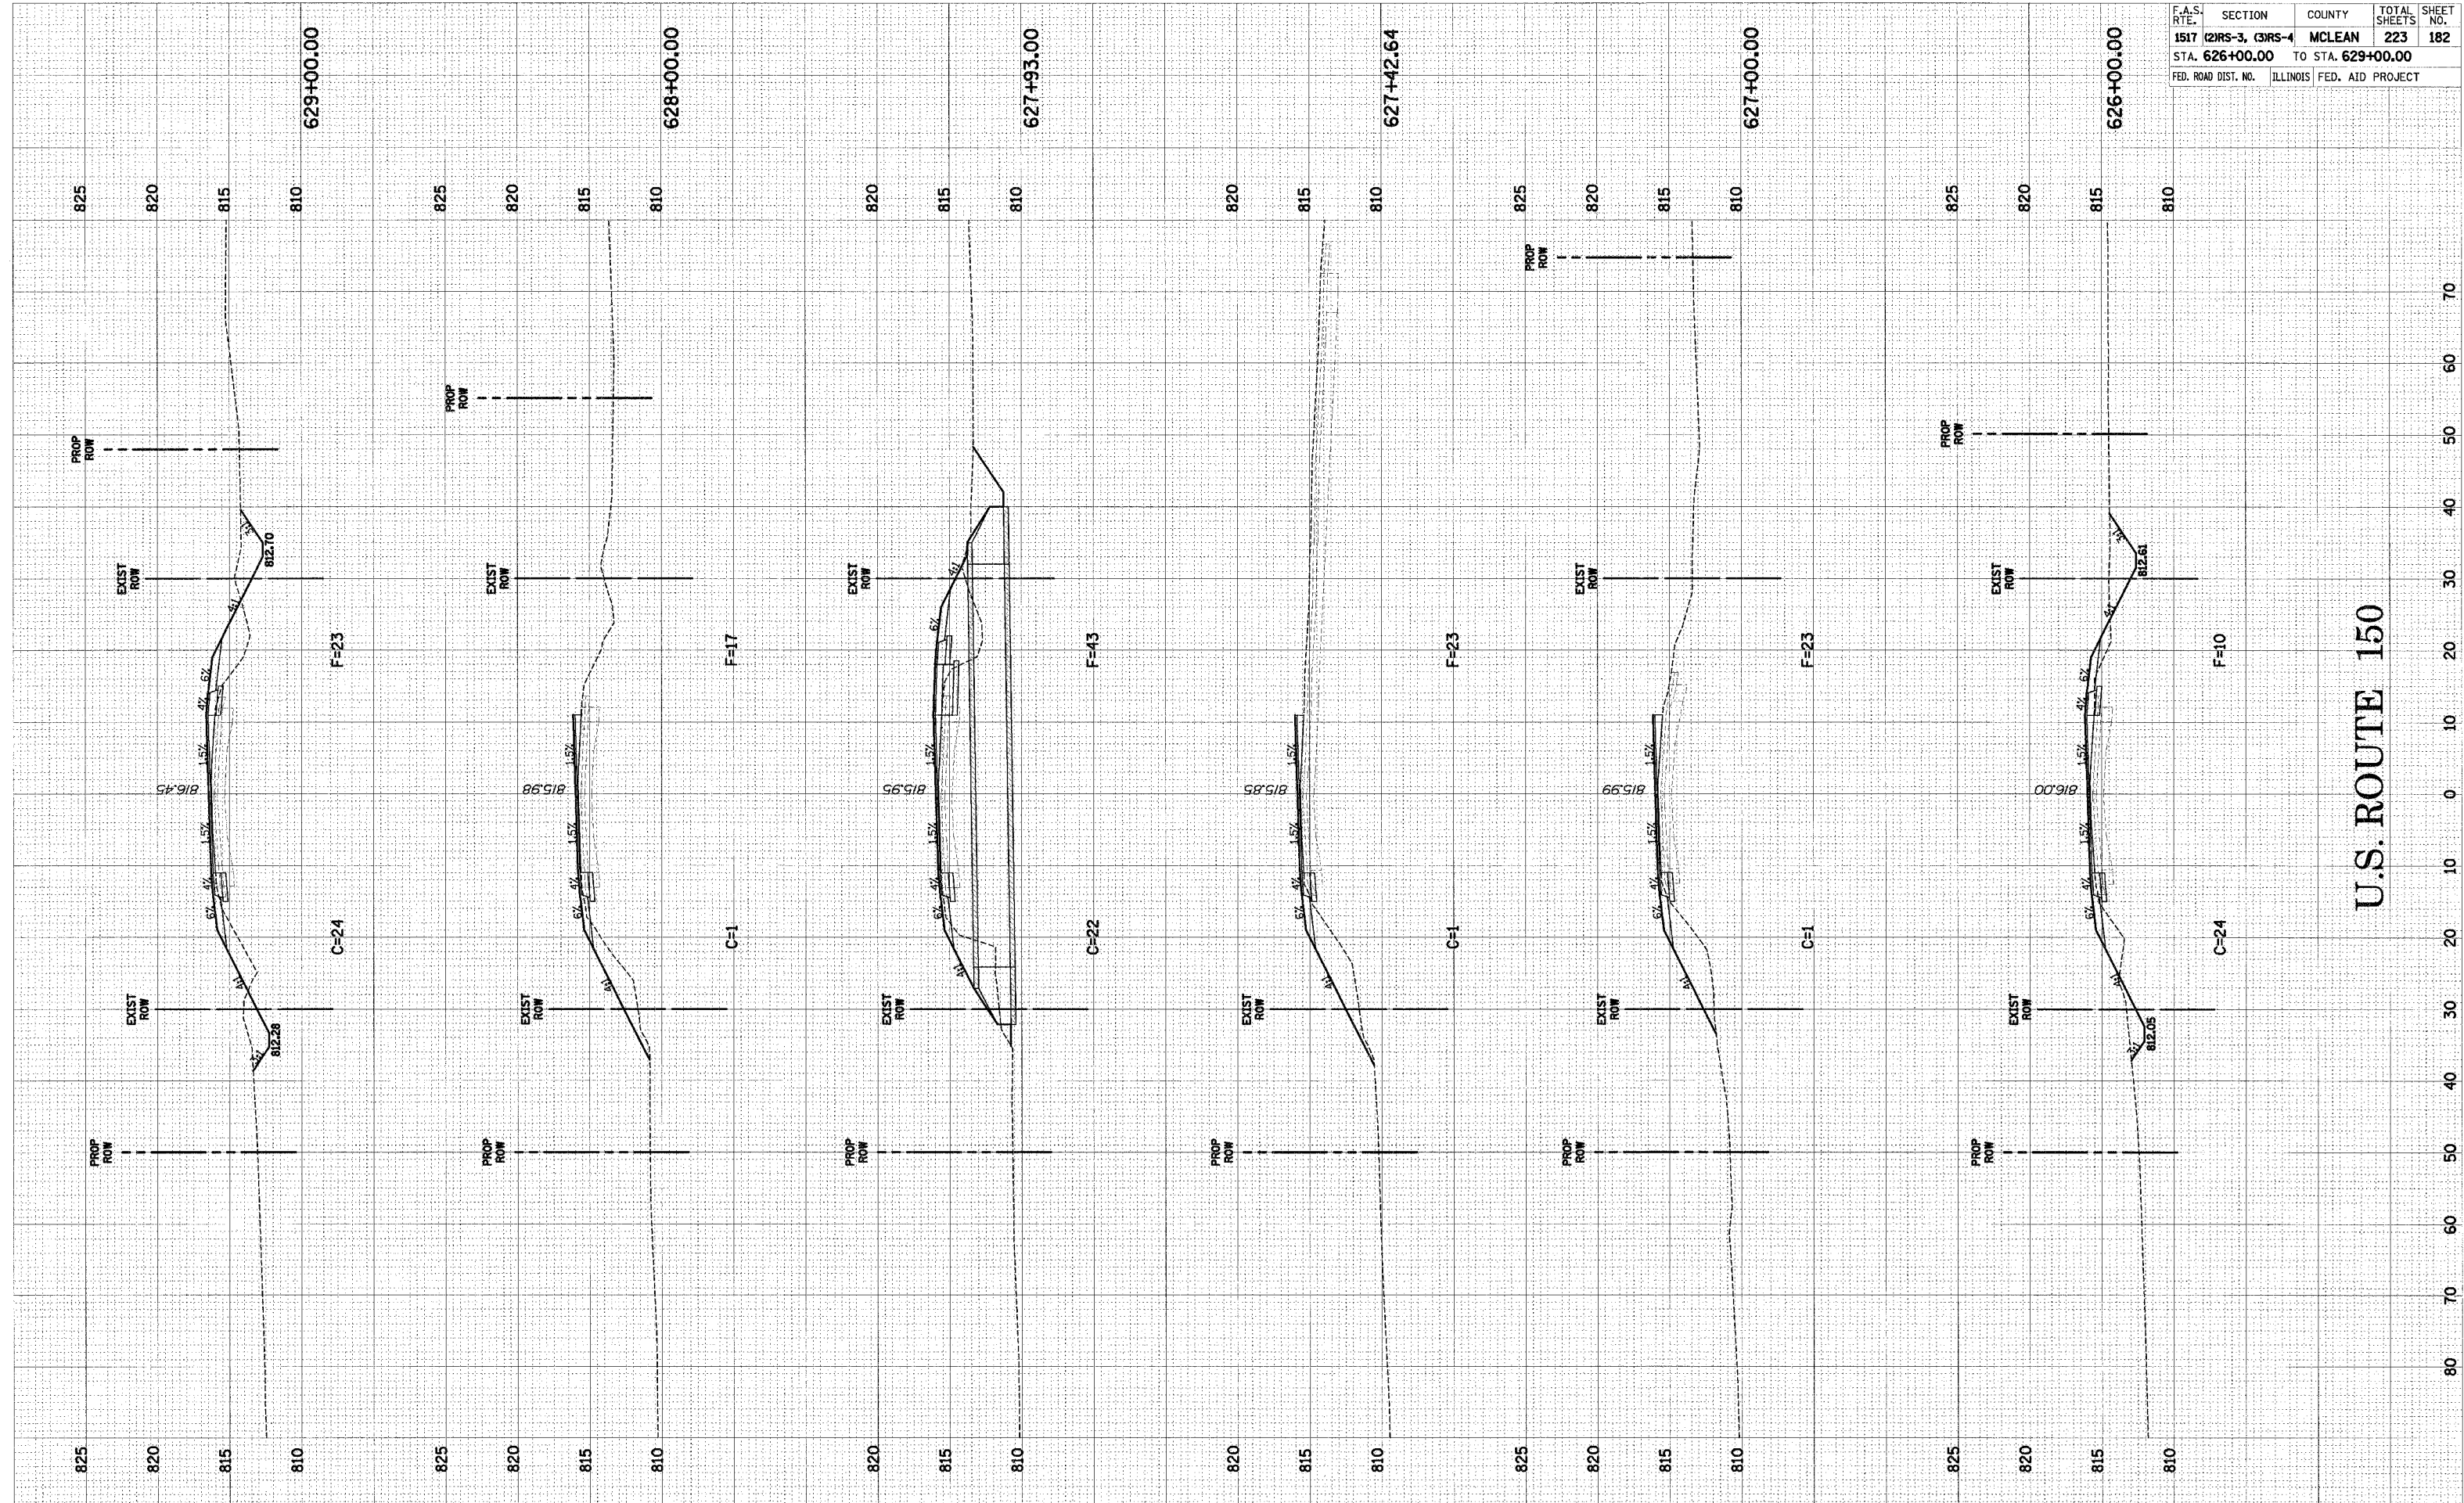

U.S. ROUTE 150

U.S. ROUTE 150 CROSS-SECTIONS STA. 626+00.00 TO STA. 629+00.00