


DATE	BY	DATE	BY

DATE	BY	DATE	BY

F.A.S. RTE.	SECTION	COUNTY	TOTAL SHEETS	SHEET NO.
1517	(2)RS-3, (3)RS-4	MCLEAN	223	188
STA. 655+00.00		TO STA. 657+00.00		
FED. ROAD DIST. NO. ILLINOIS FED. AID PROJECT				

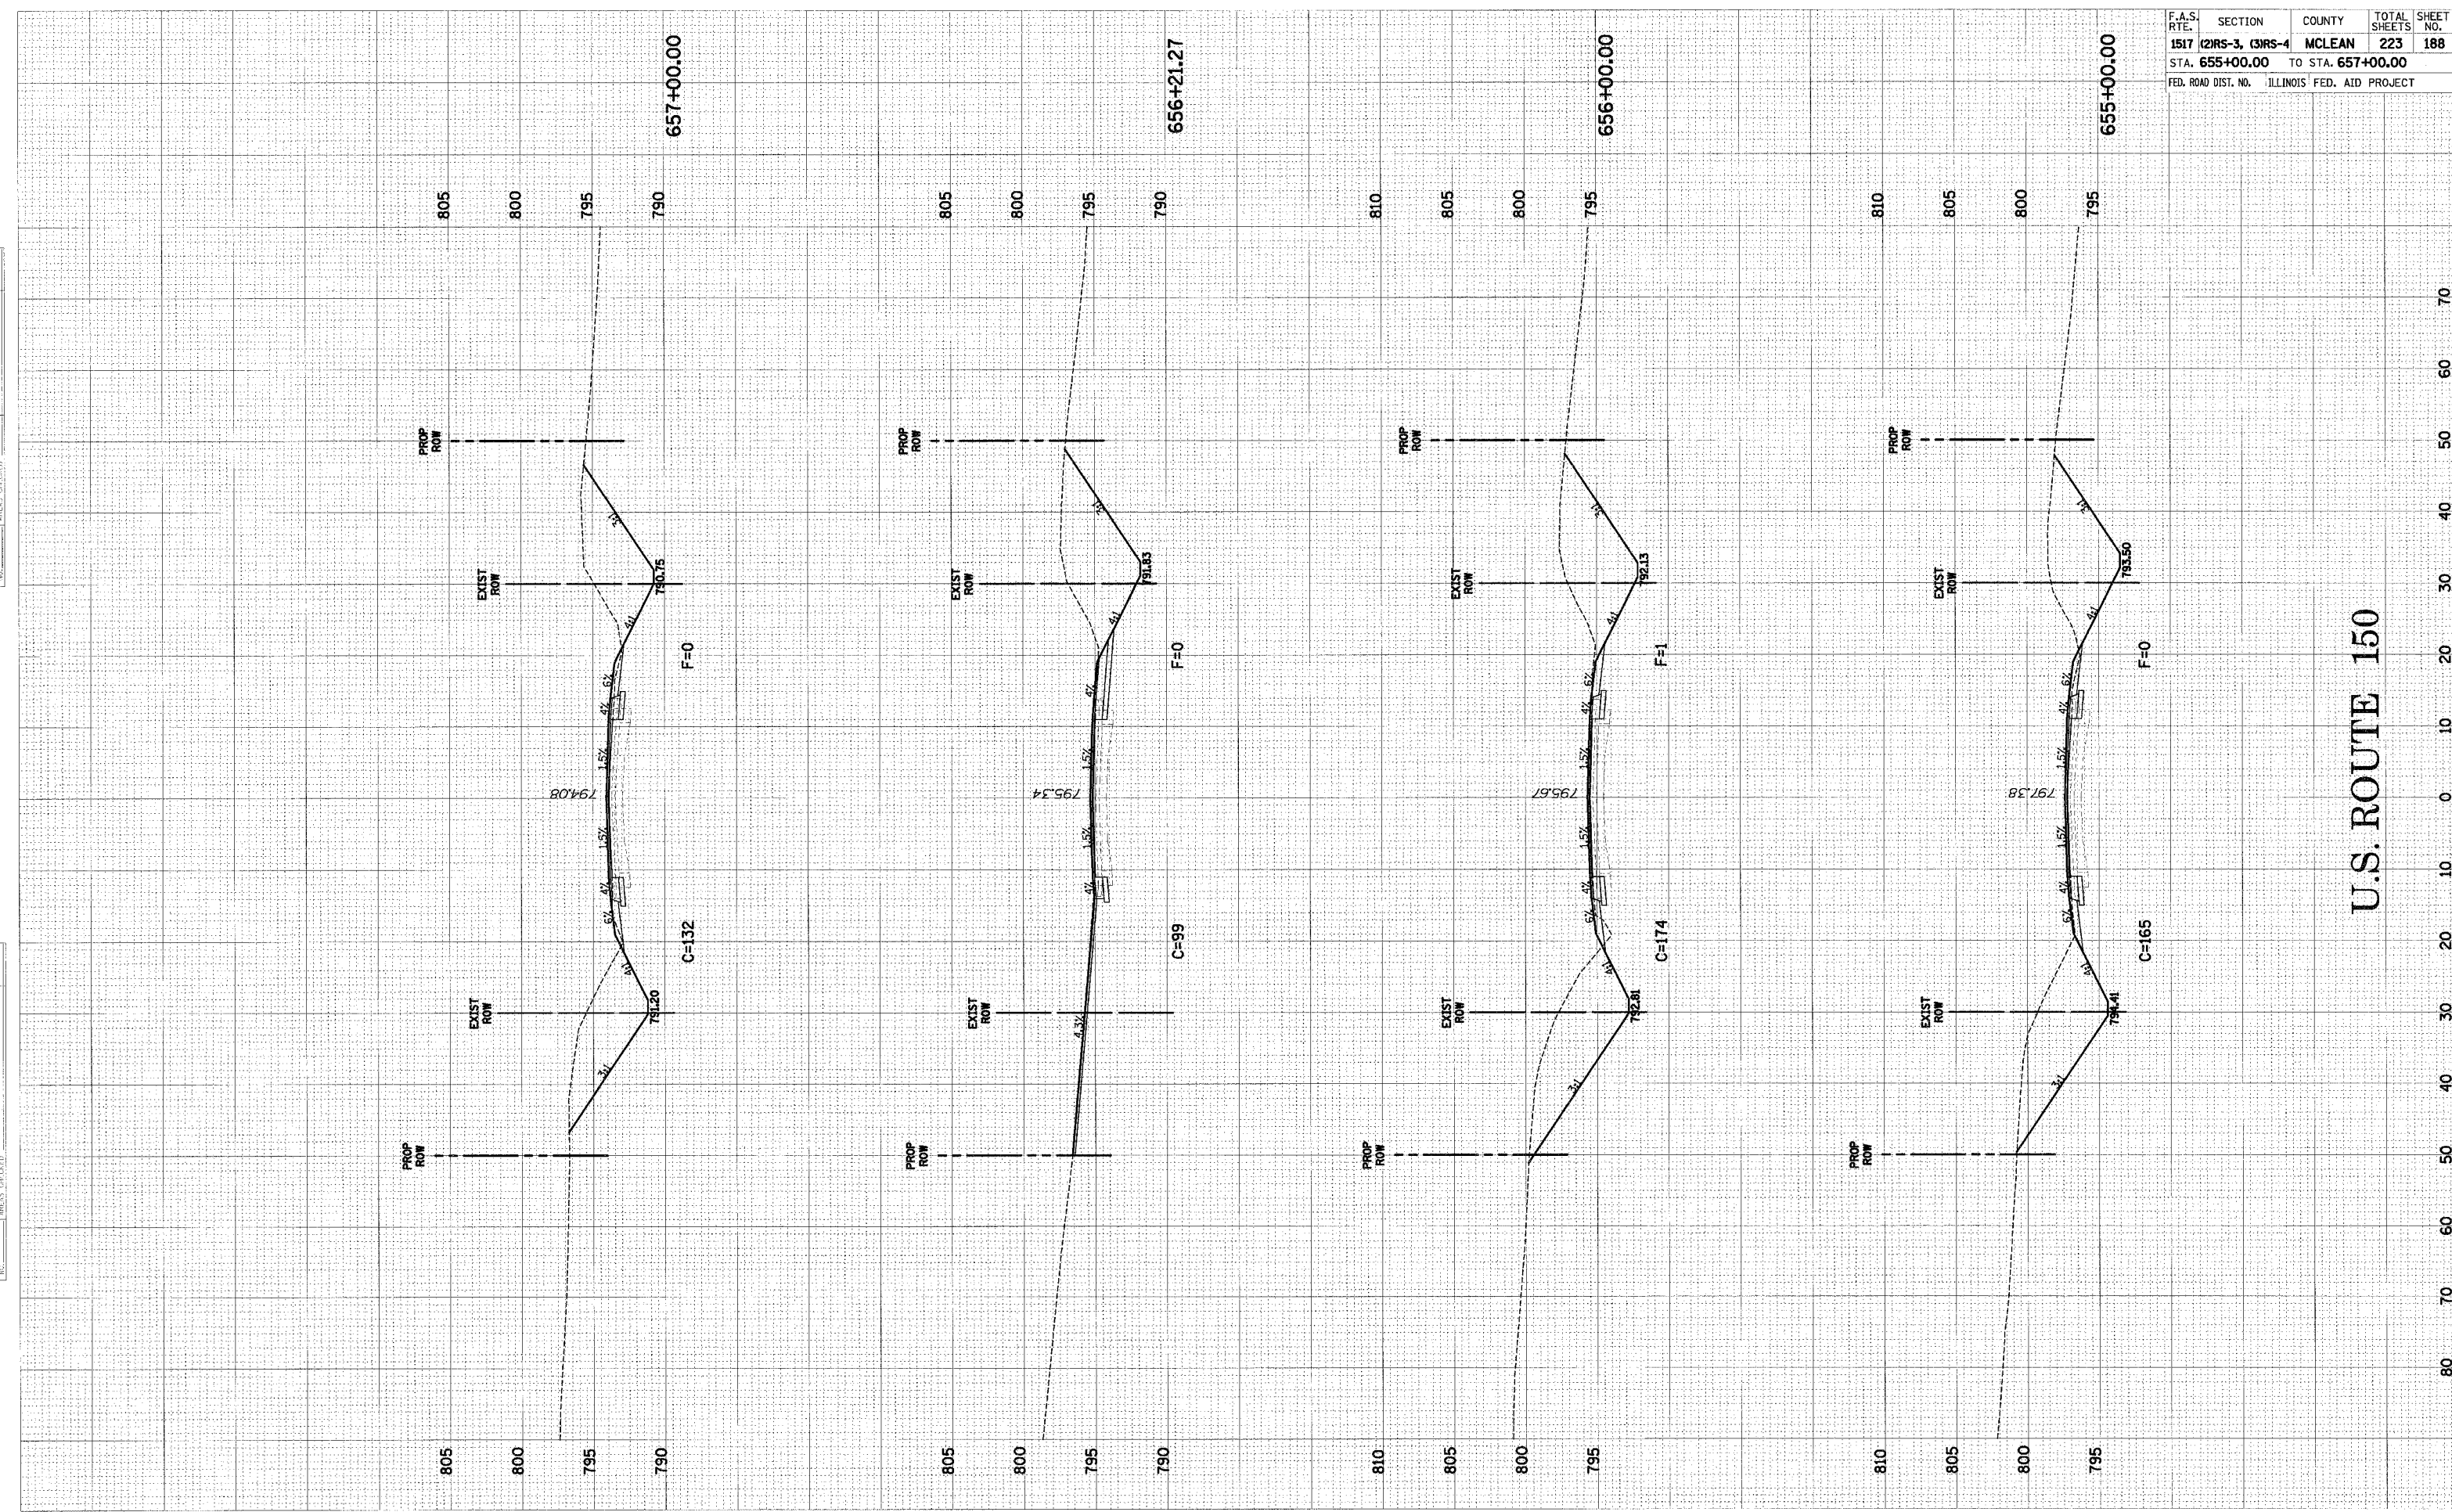

U.S. ROUTE 150

U.S. ROUTE 150 CROSS-SECTIONS STA. 655+00.00 TO STA. 657+00.00