


ORIGINAL SURVEYED  
 SHEET PLOTTED  
 NOTE BOOK TEMPLATE  
 AREAS AREAS  
 W. AREAS CHECKED

ORIGINAL SURVEYED  
 SHEET PLOTTED  
 NOTE BOOK TEMPLATE  
 AREAS AREAS  
 W. AREAS CHECKED

F.A.S. RTE.	SECTION	COUNTY	TOTAL SHEETS	SHEET NO.
1517	(2)RS-3, (3)RS-4	MCLEAN	223	196
STA. 693+00.00		TO STA. 696+00.00		
FED. ROAD DIST. NO.		ILLINOIS FED. AID PROJECT		

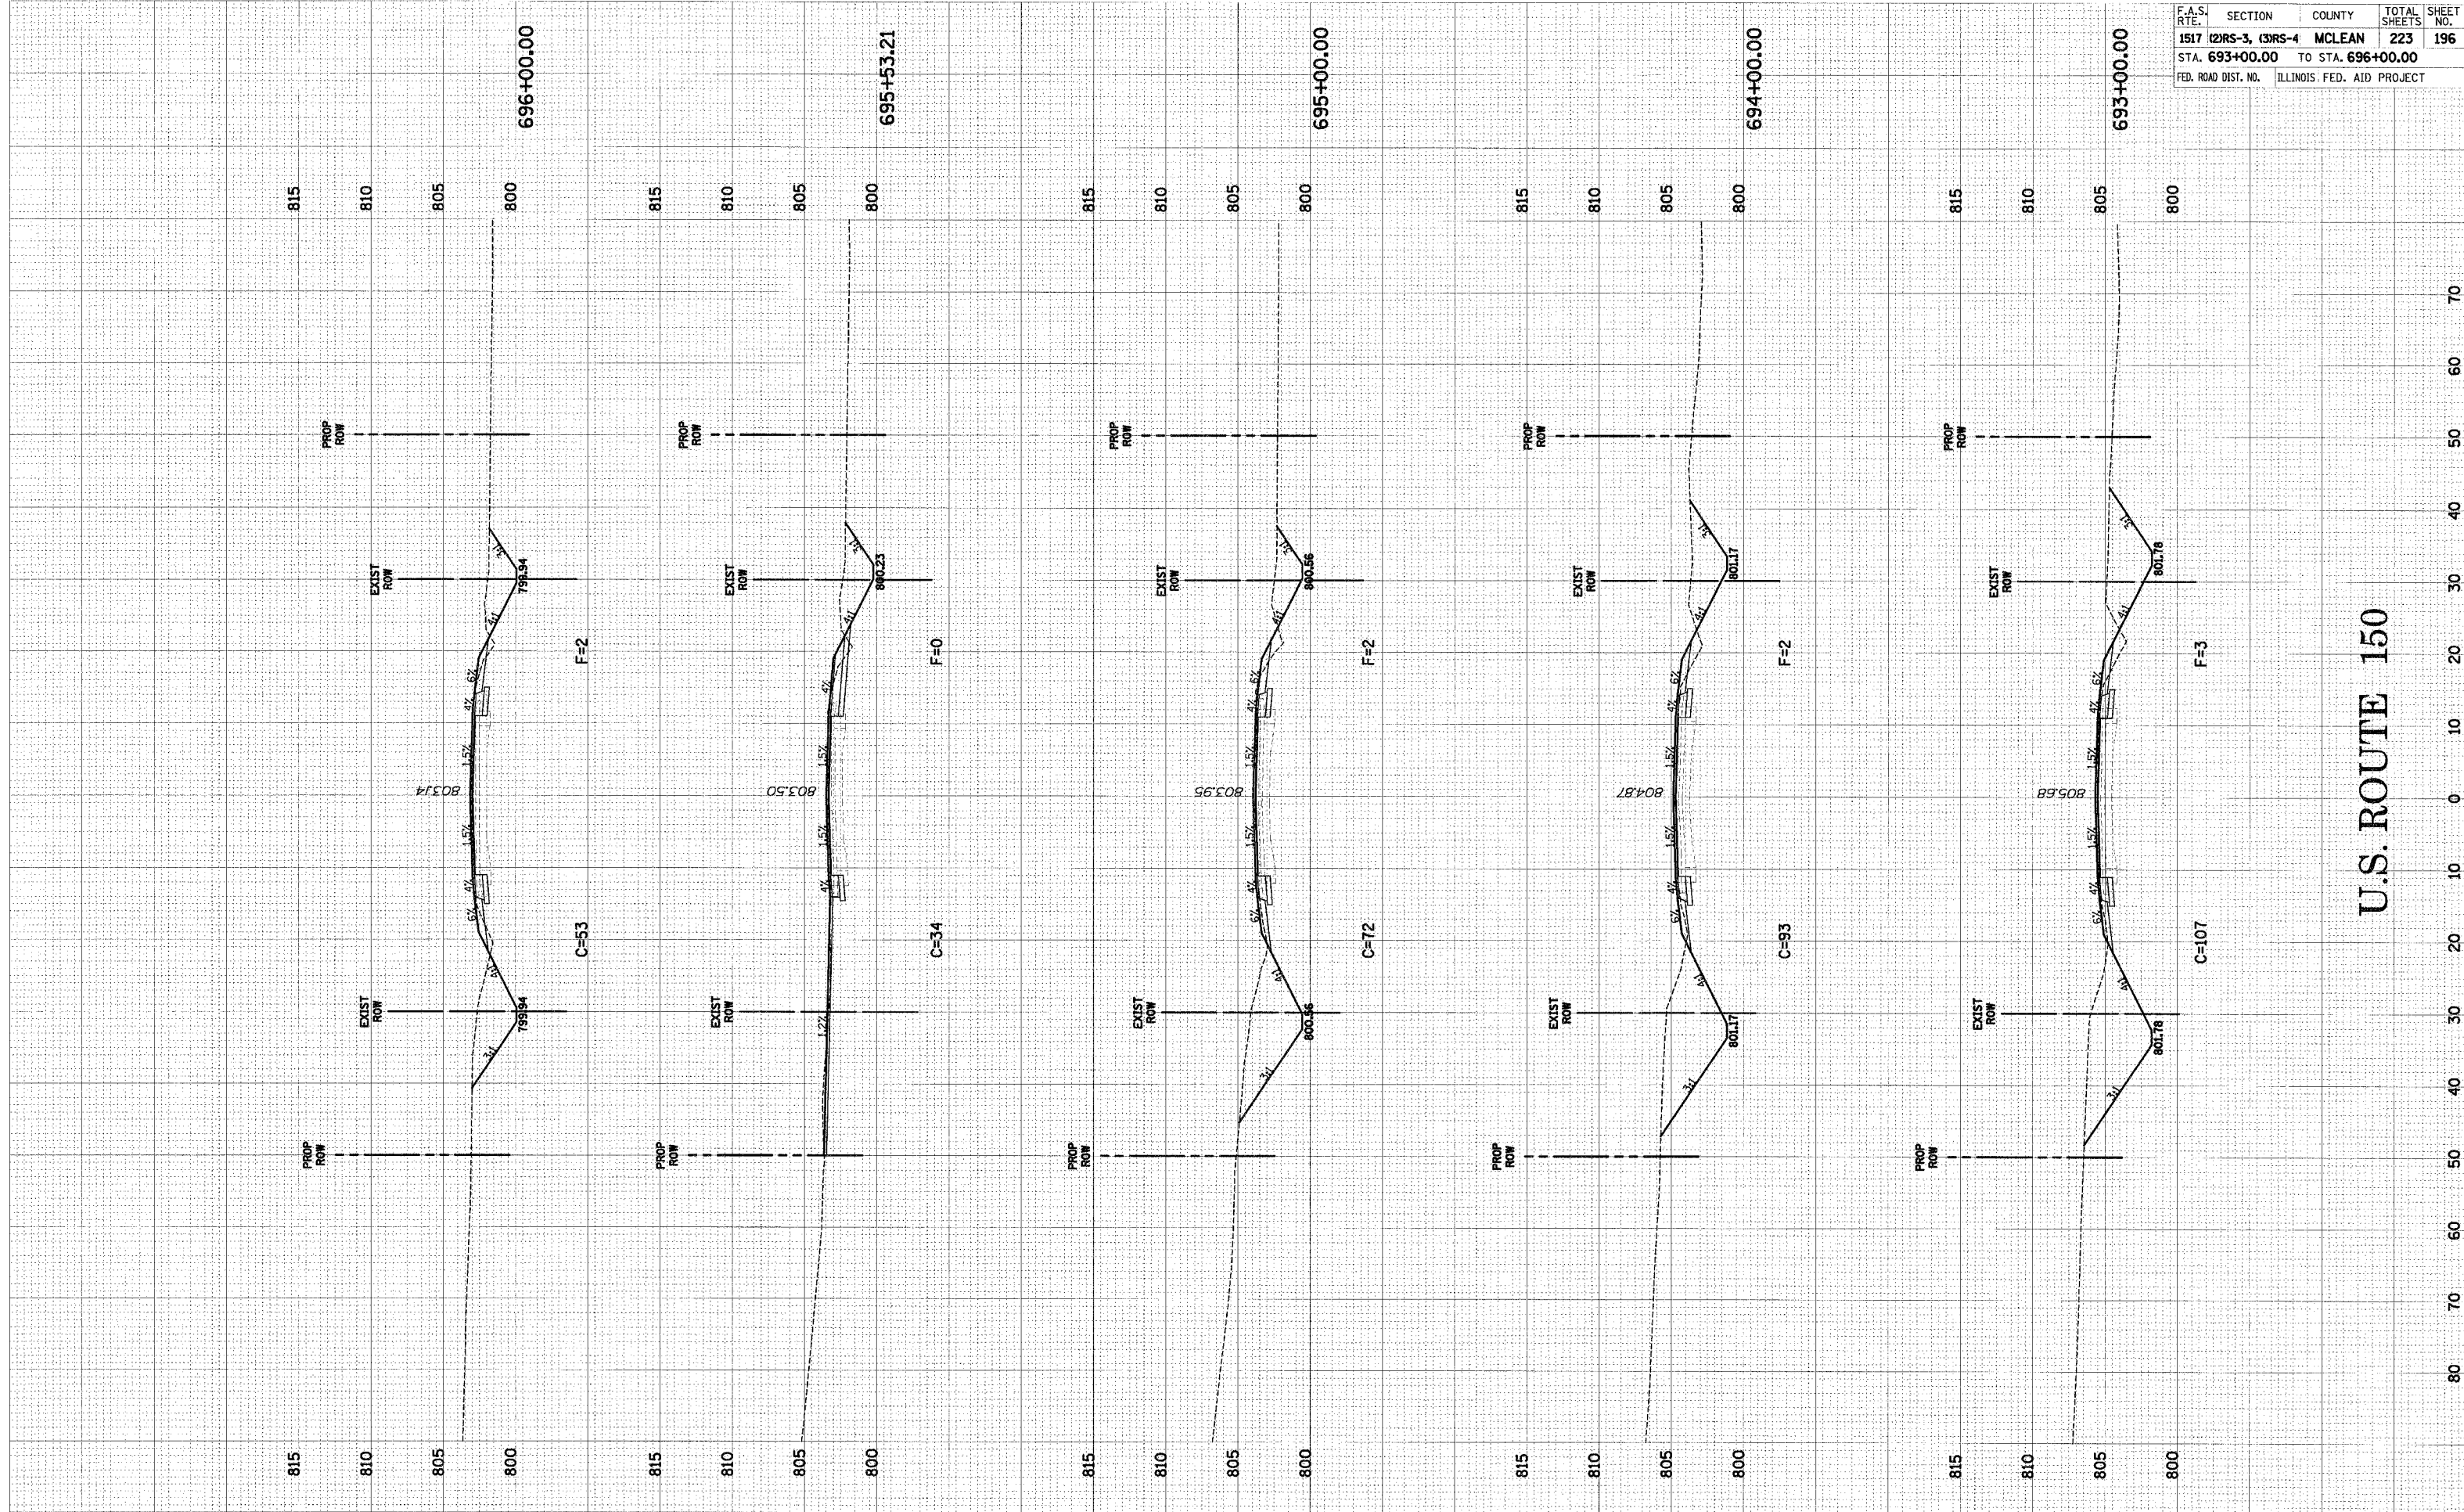

U.S. ROUTE 150

U.S. ROUTE 150 CROSS-SECTIONS STA. 693+00.00 TO STA. 696+00.00