


FINAL SURVEY BY DATE
 SURVEYED BY DATE
 NOTE BOOK NO. DATE
 TOP OF AT- ASPHALT
 AREAS CHECKED

ORIGINAL SURVEY BY DATE
 SURVEYED BY DATE
 NOTE BOOK NO. DATE
 TOP OF AT- ASPHALT
 AREAS CHECKED

F.A.S. RTE.	SECTION	COUNTY	TOTAL SHEETS	SHEET NO.
1517	(2RS-3, 3RS-4)	MCLEAN	223	211
STA. 1203+50.00 TO STA. 1206+00.00		ILLINOIS FED. AID PROJECT		

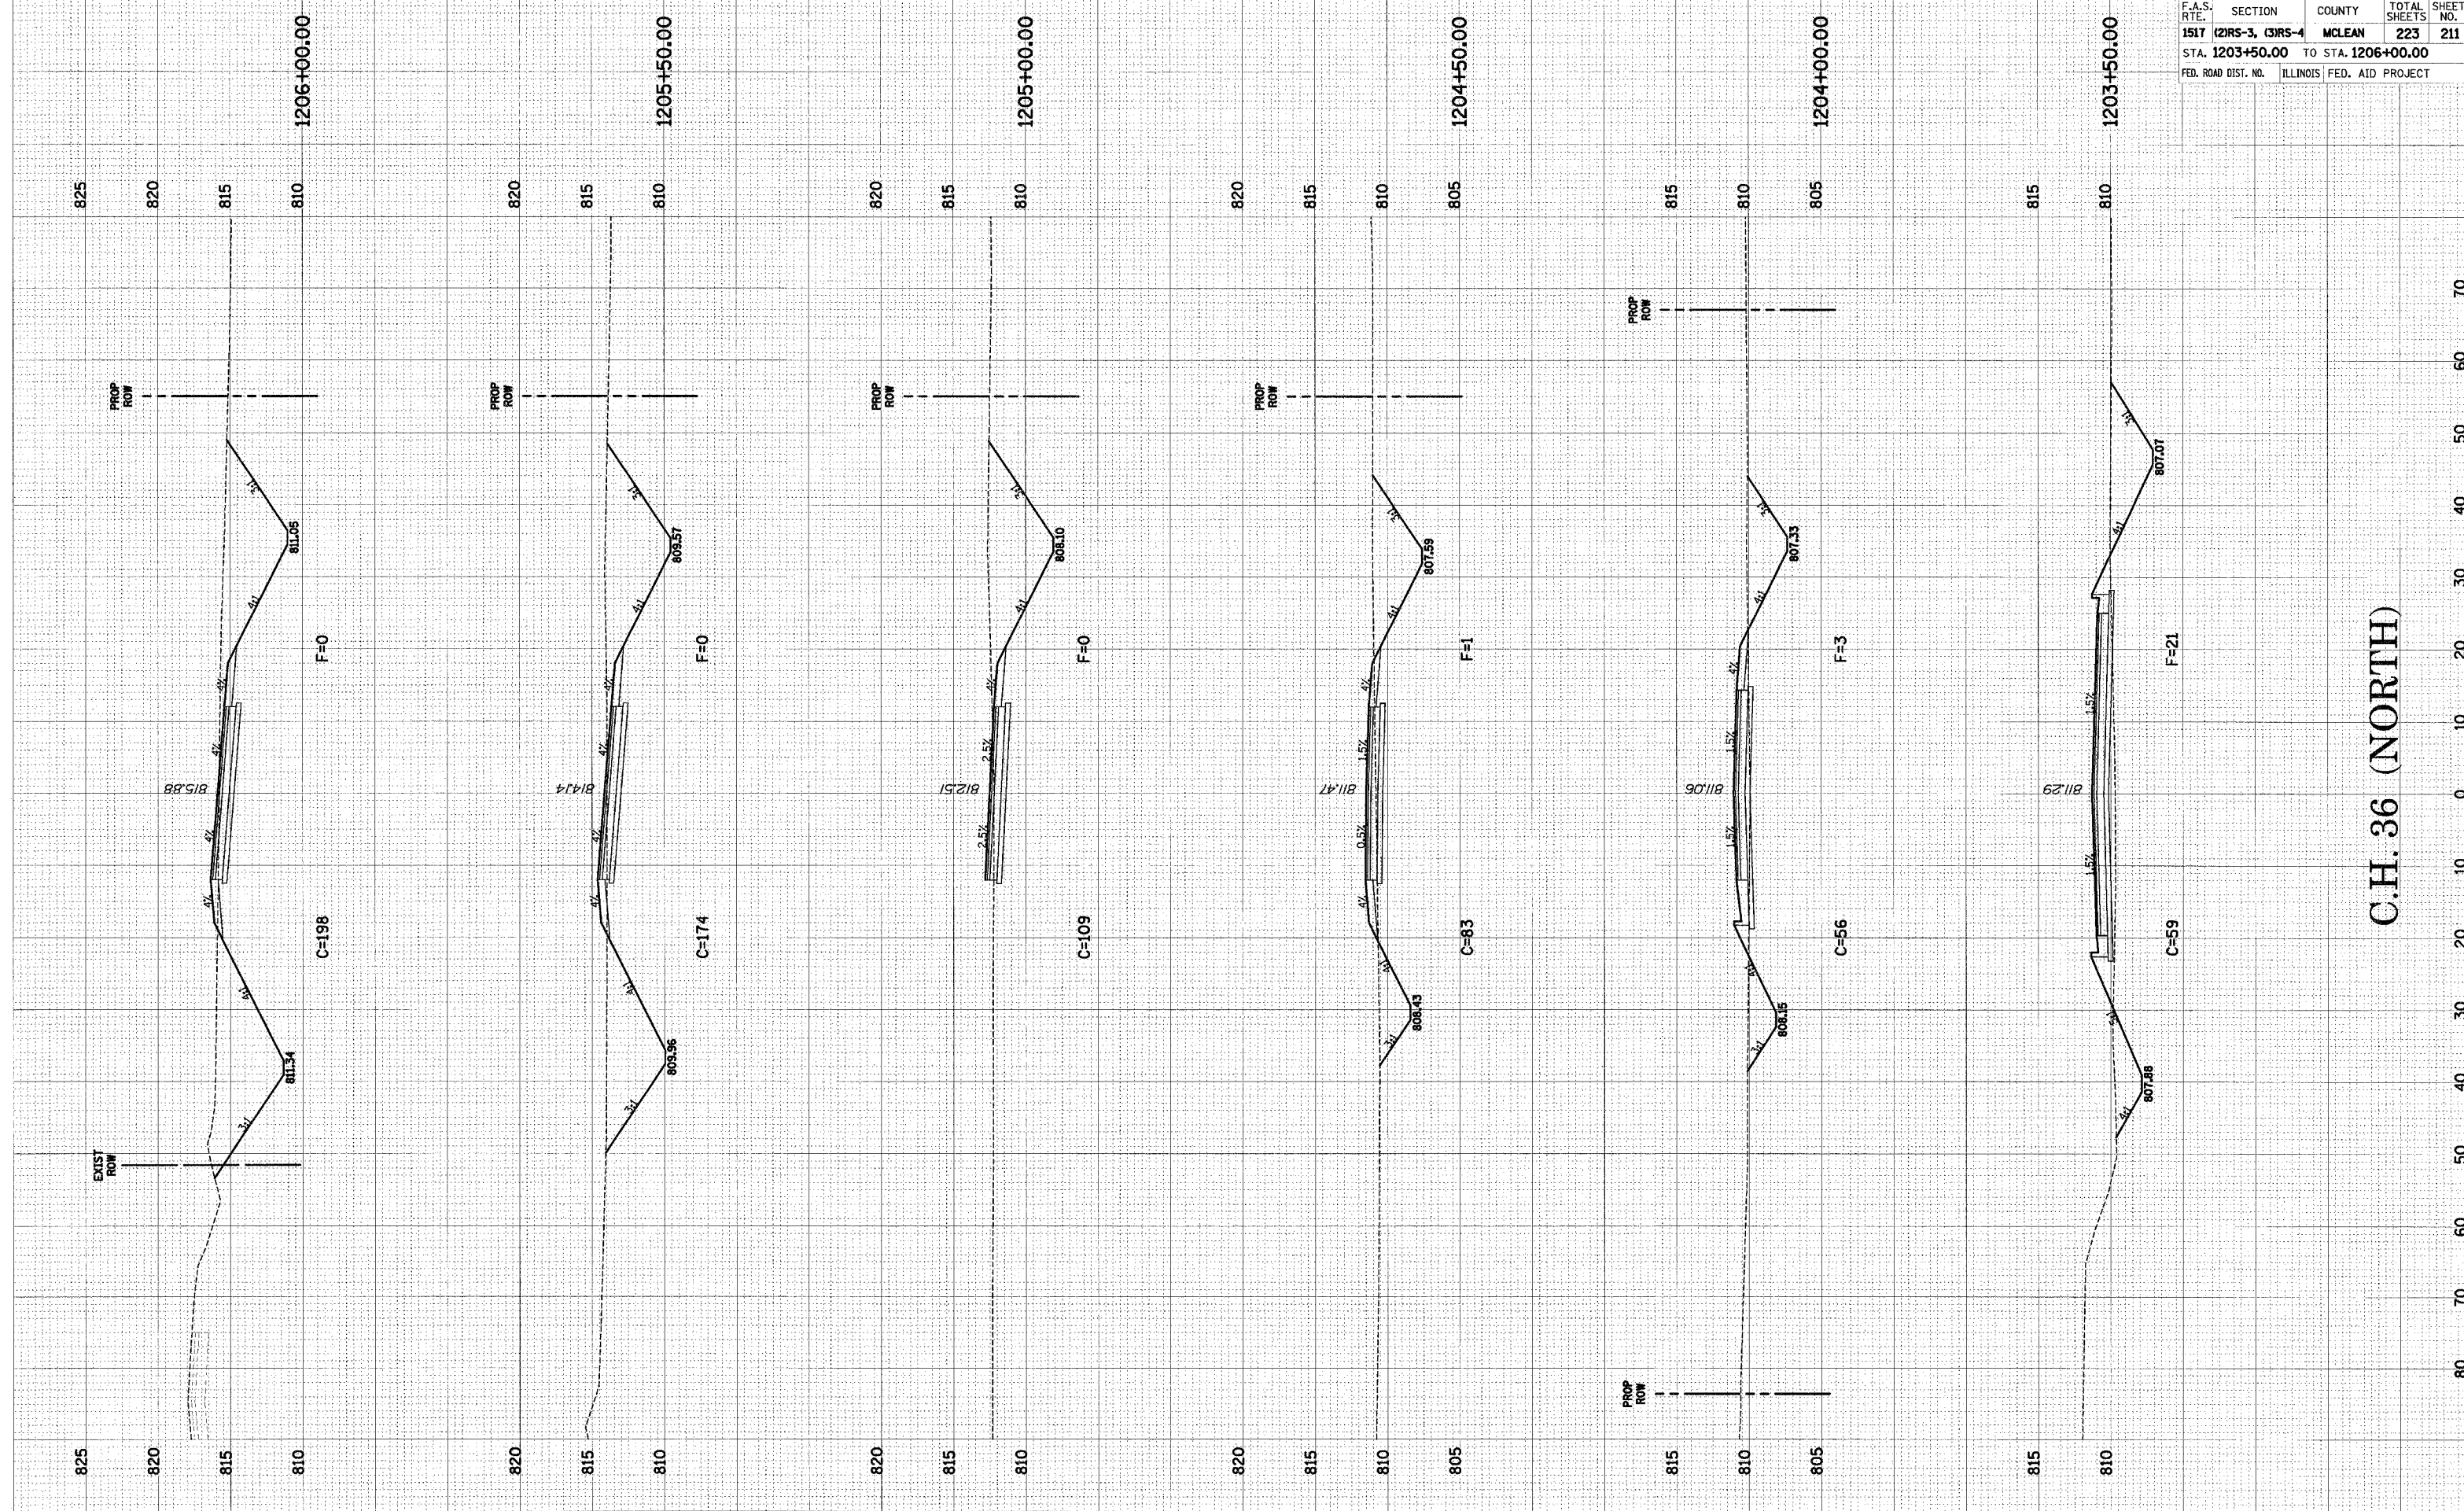

C.H. 36 (NORTH)

C.H. 36 (NORTH) CROSS-SECTIONS STA. 1203+50.00 TO STA. 1206+00.00