
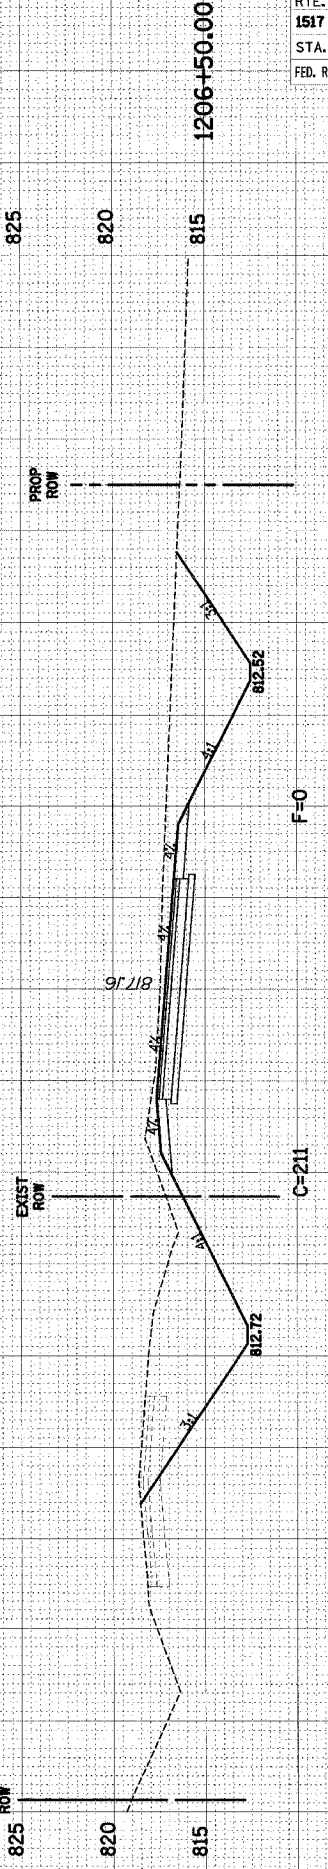
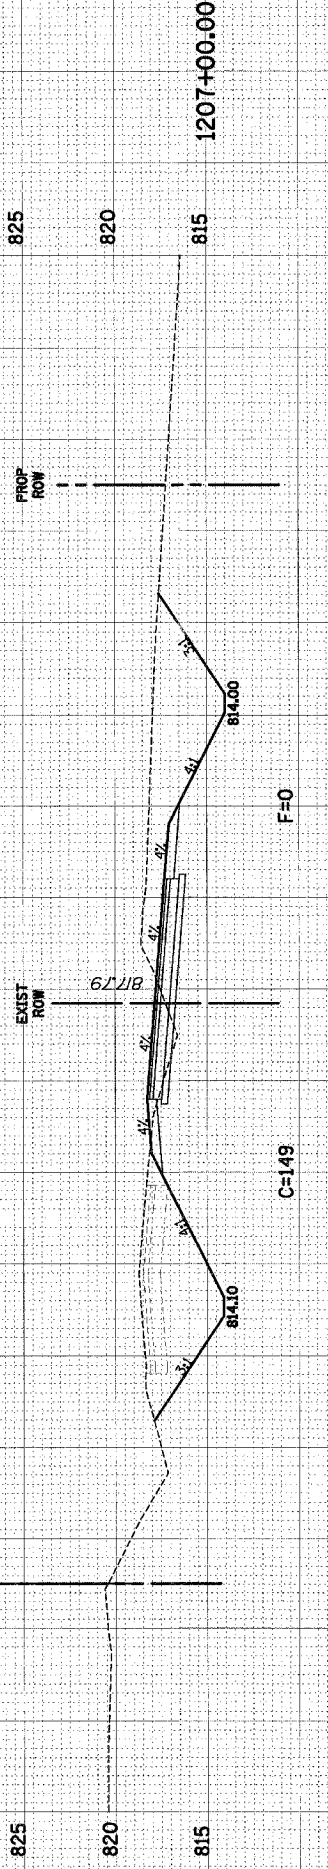
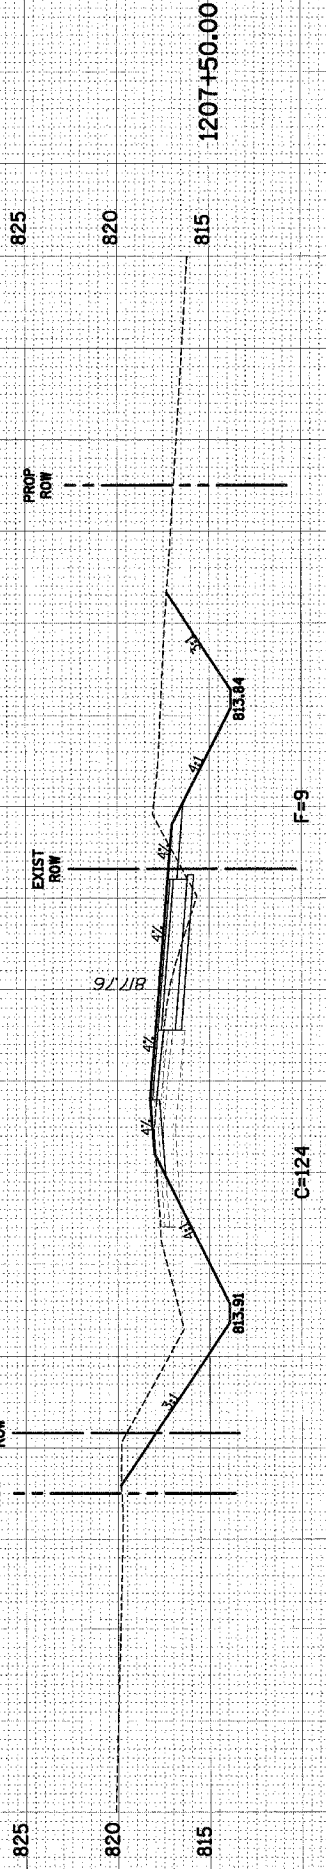
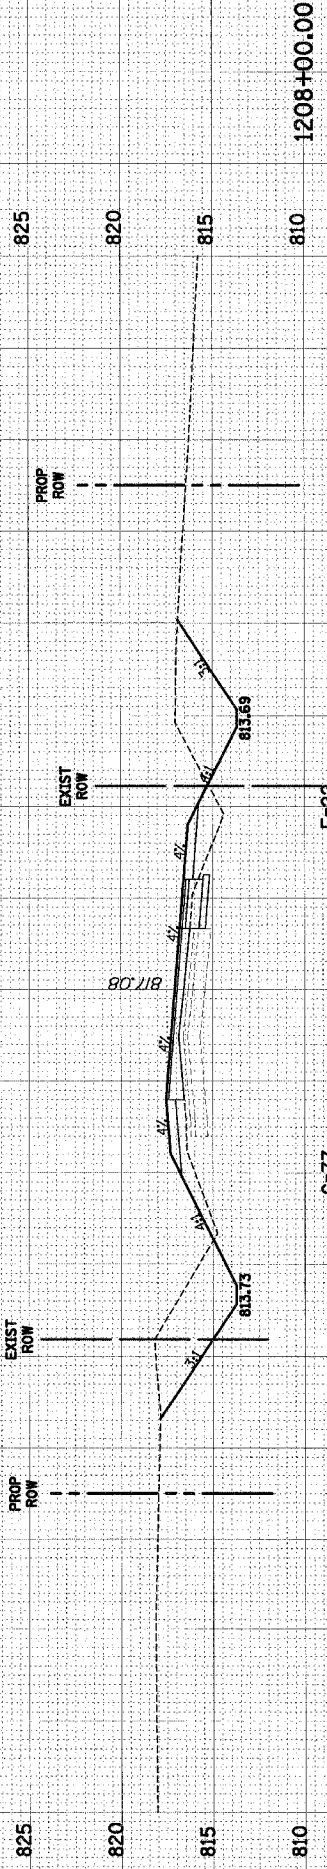




F.A.S. RTE. NO.	SECTION	COUNTY	TOTAL SHEETS	SHEET NO.
1517	(2)RS-3, (3)RS-4	MCLEAN	223	212
STA. 1206+50.00 TO STA. 1208+50.00		ILLINOIS FED. AID PROJECT		

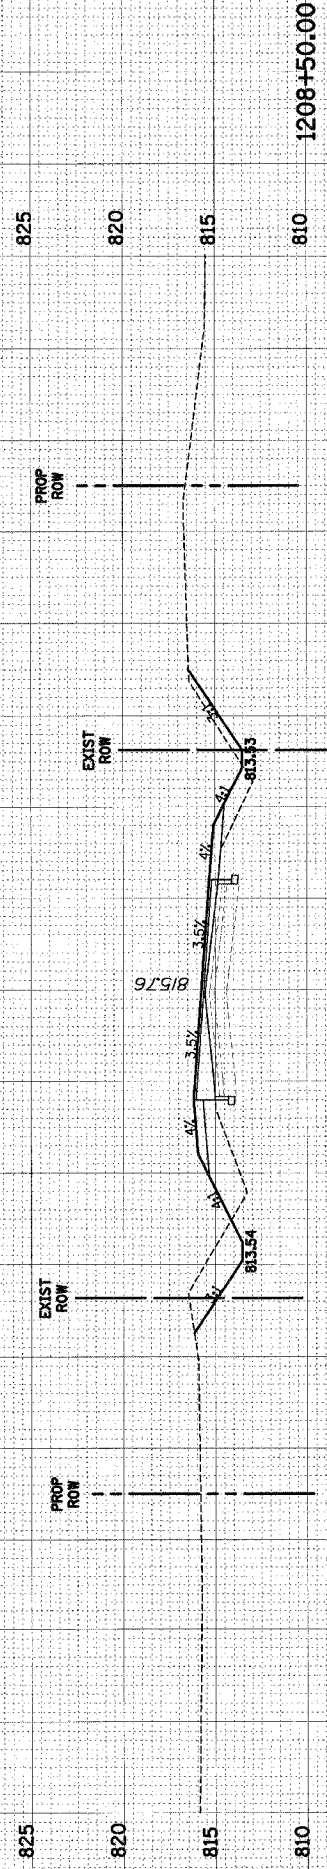

C.H. 36 (NORTH) CROSS-SECTIONS STA. 1206+50.00 TO STA. 1208+50.00

C.H. 36 (NORTH)