

525

STATE OF ILLINOIS
DEPARTMENT OF TRANSPORTATION

PROJECT NO.	147	ST. Clair	MT	54	SHEET NO. 11
					20 SHEETS








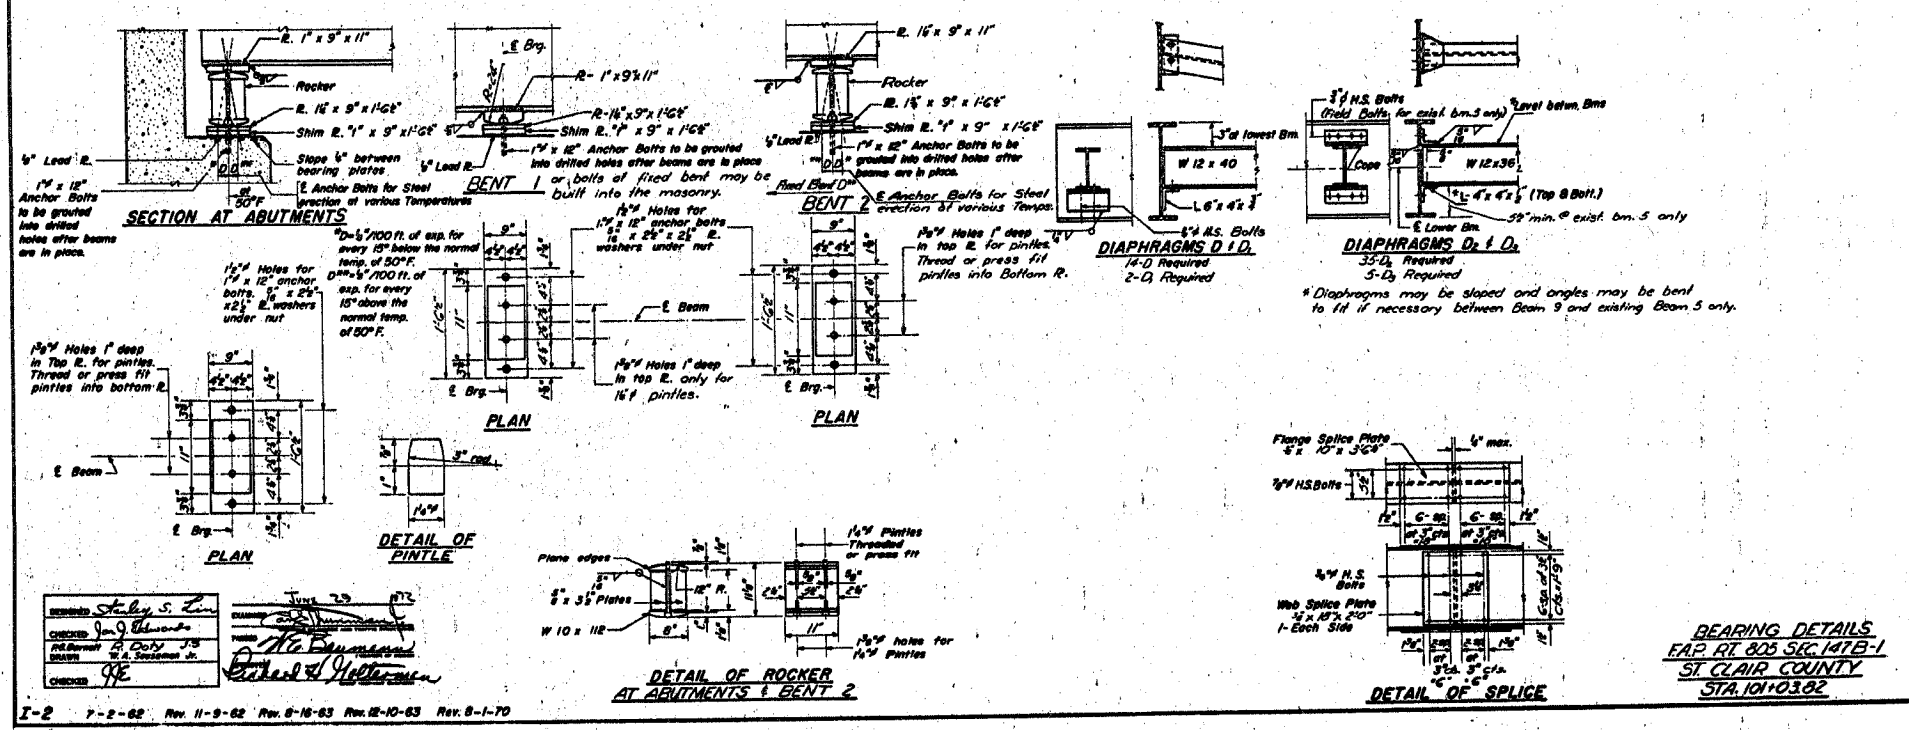



I-2 7-2-62 Rev. 11-9-62 Rev. 6-16-63 Rev. 12-10-63 Rev. 8-1-70