



ROUTE NO.	SECTION	COUNTY	TOTAL SHEETS	SHEET NO.
132	*	MERCER	23	7
ILLINOIS			BR-05-131(44)	
* 97-06118-00-BR			89250	

**CURVE #2 DATA**  
 $\Delta = 11^{\circ}48'41''$   
 $D = 8^{\circ}34'33''$   
 $R = 668.11'$   
 $L = 137.73'$   
 $T = 69.11'$   
 $E = 3.56'$   
 $SE = 0.053 \text{ ft./ft.}$   
 $PC = 13+87.51$   
 $PI = 14+56.62$   
 $PT = 15+25.24$   
 ATTAIN SUPER IN 100'  
 STA. 13+21 TO 14+21  
 STA. 14+75 TO 15+75

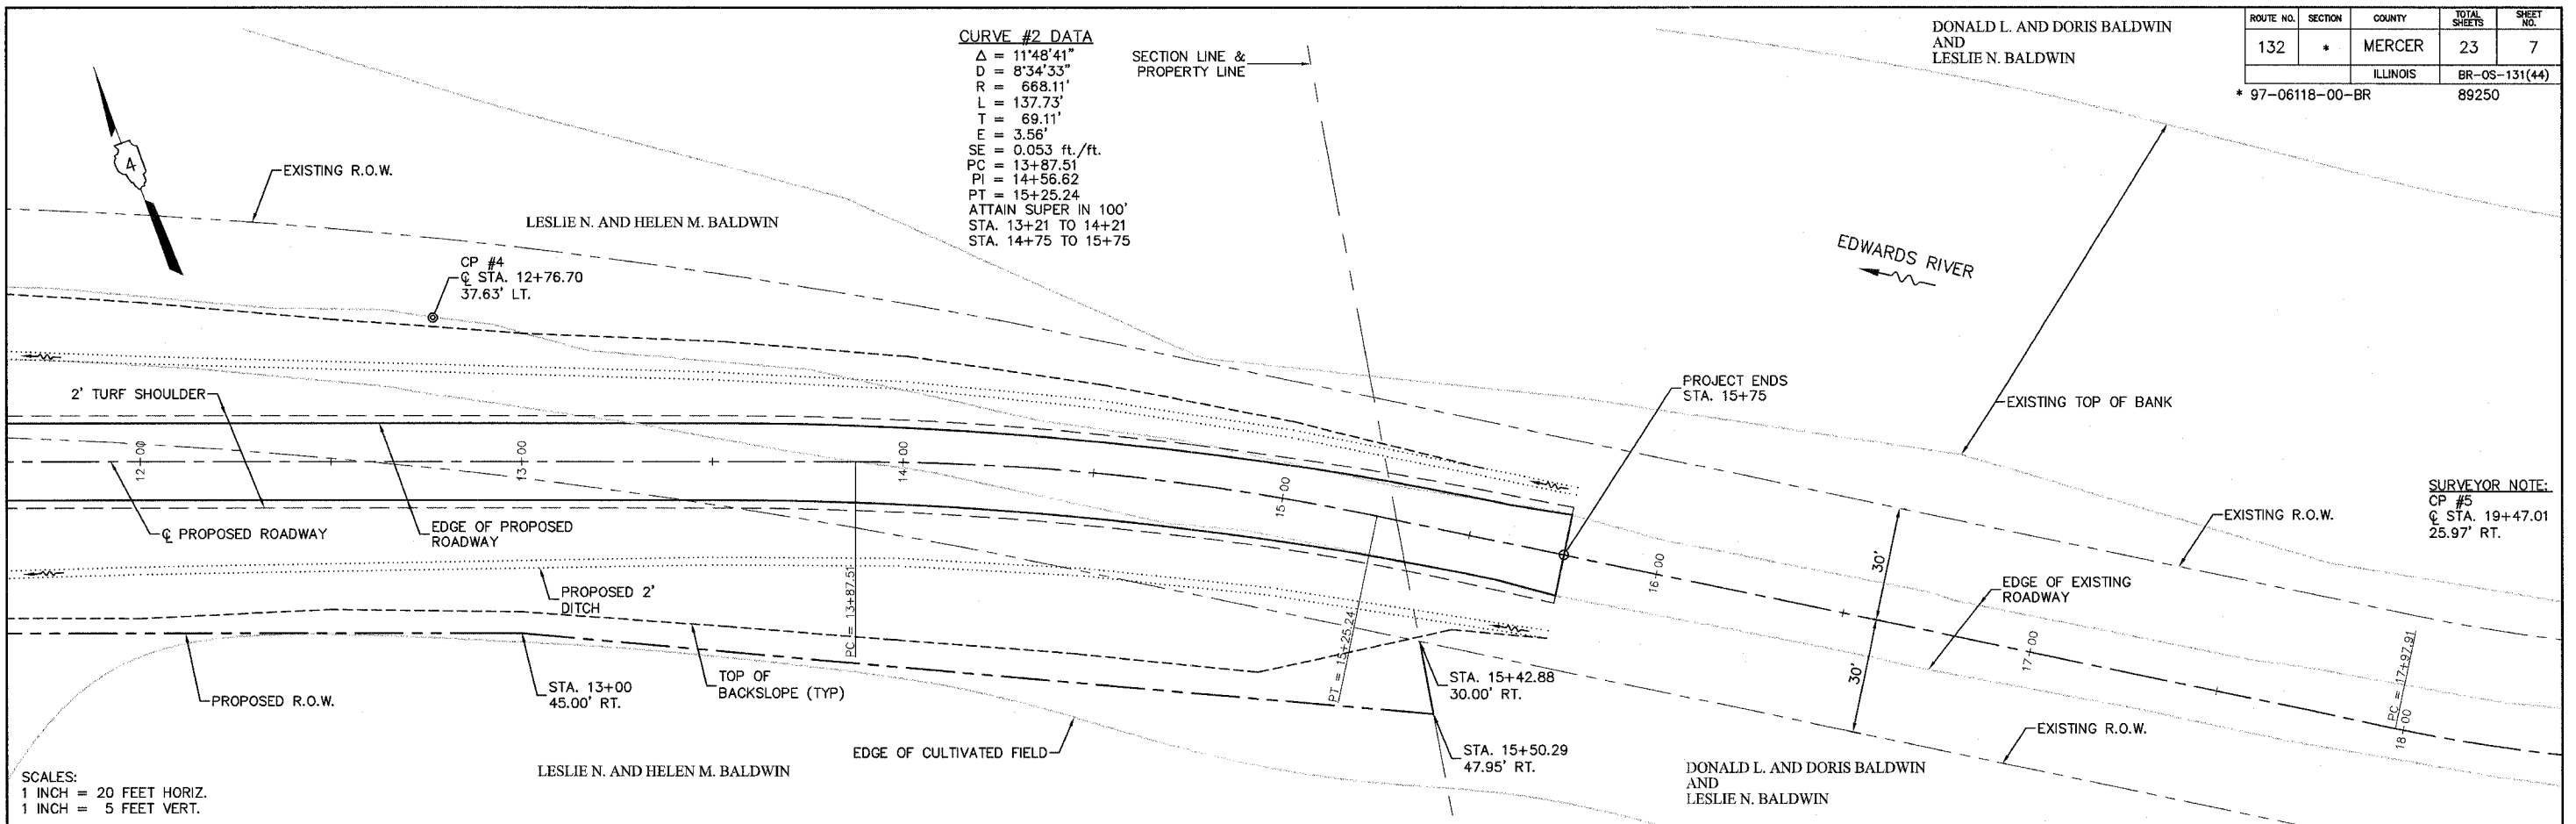

SCALES:  
 1 INCH = 20 FEET HORIZ.  
 1 INCH = 5 FEET VERT.

**SURVEYOR NOTE:**  
 CP #5  
 C STA. 19+47.01  
 25.97' RT.

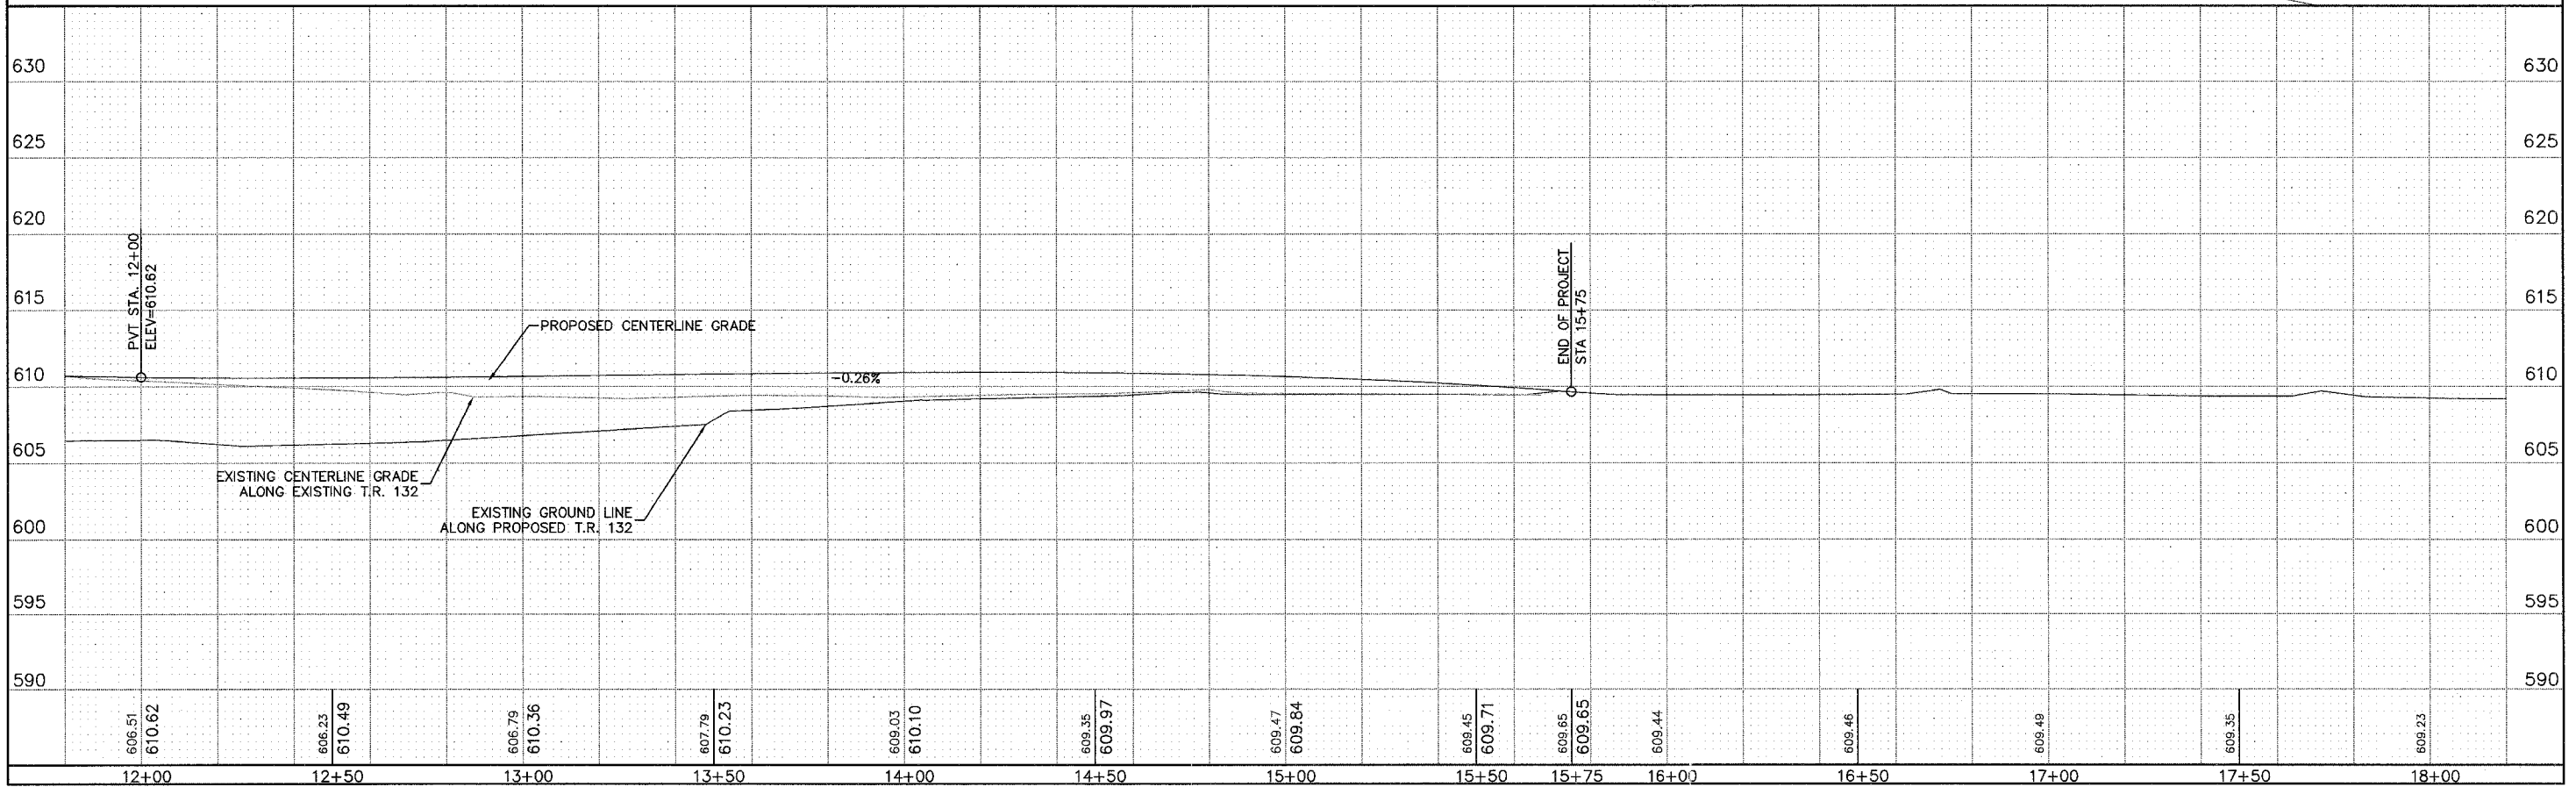

PLAN & PROFILE STA. 12+00 TO 18+00