
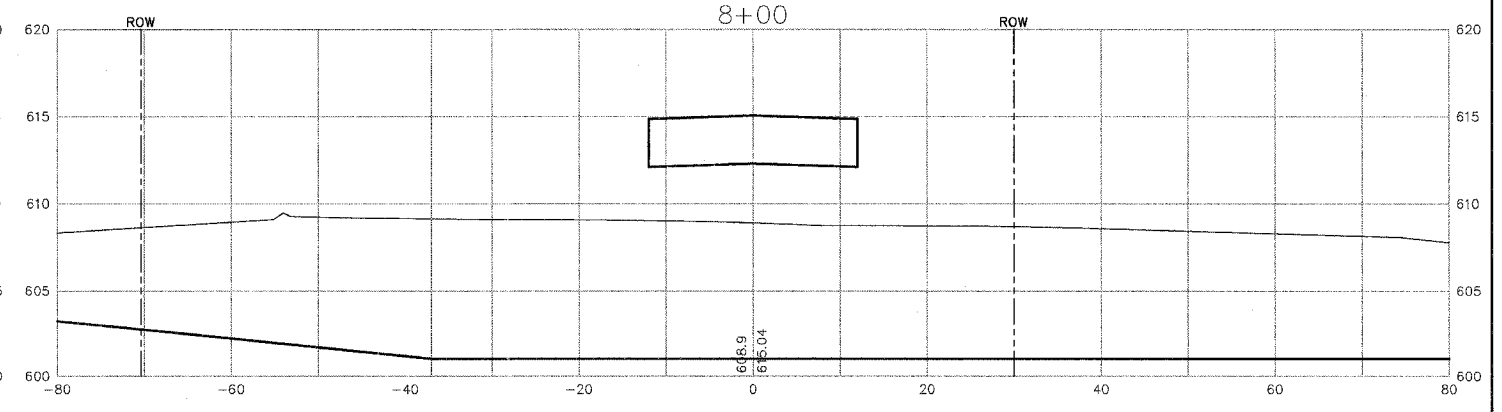
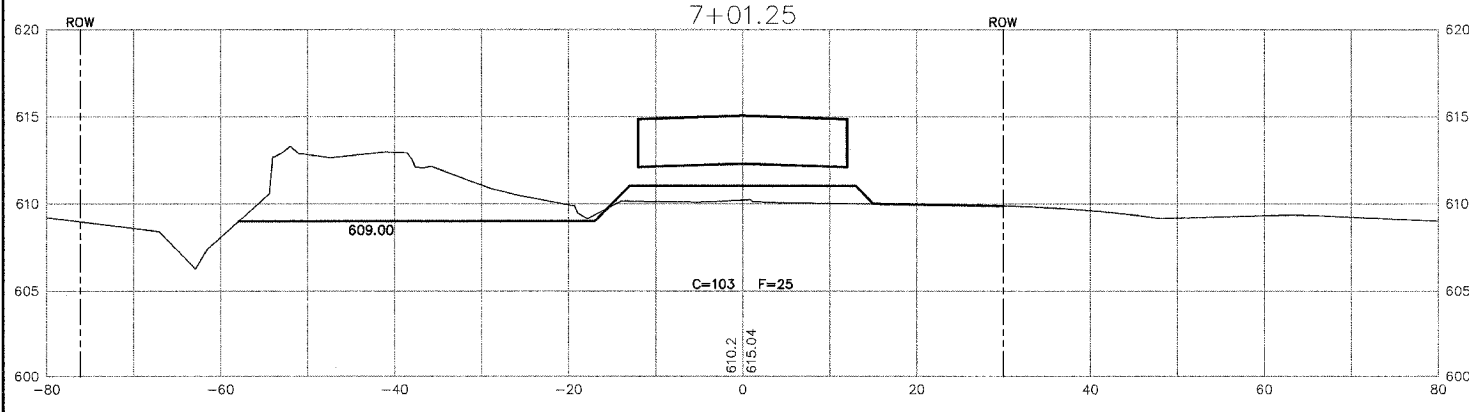
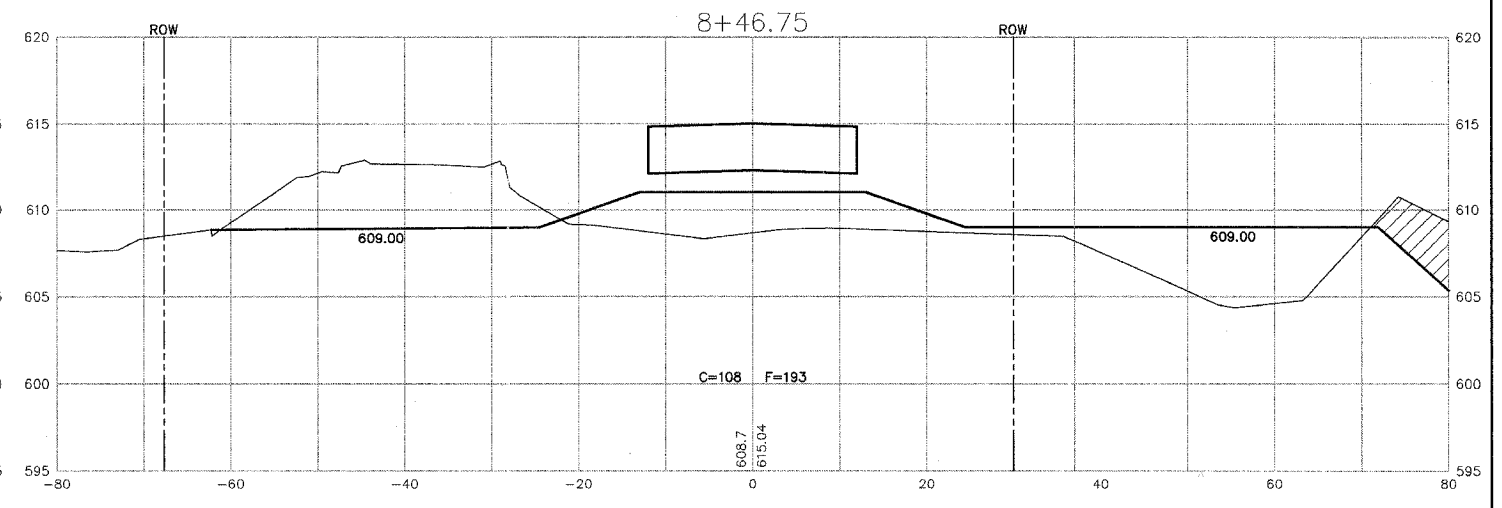
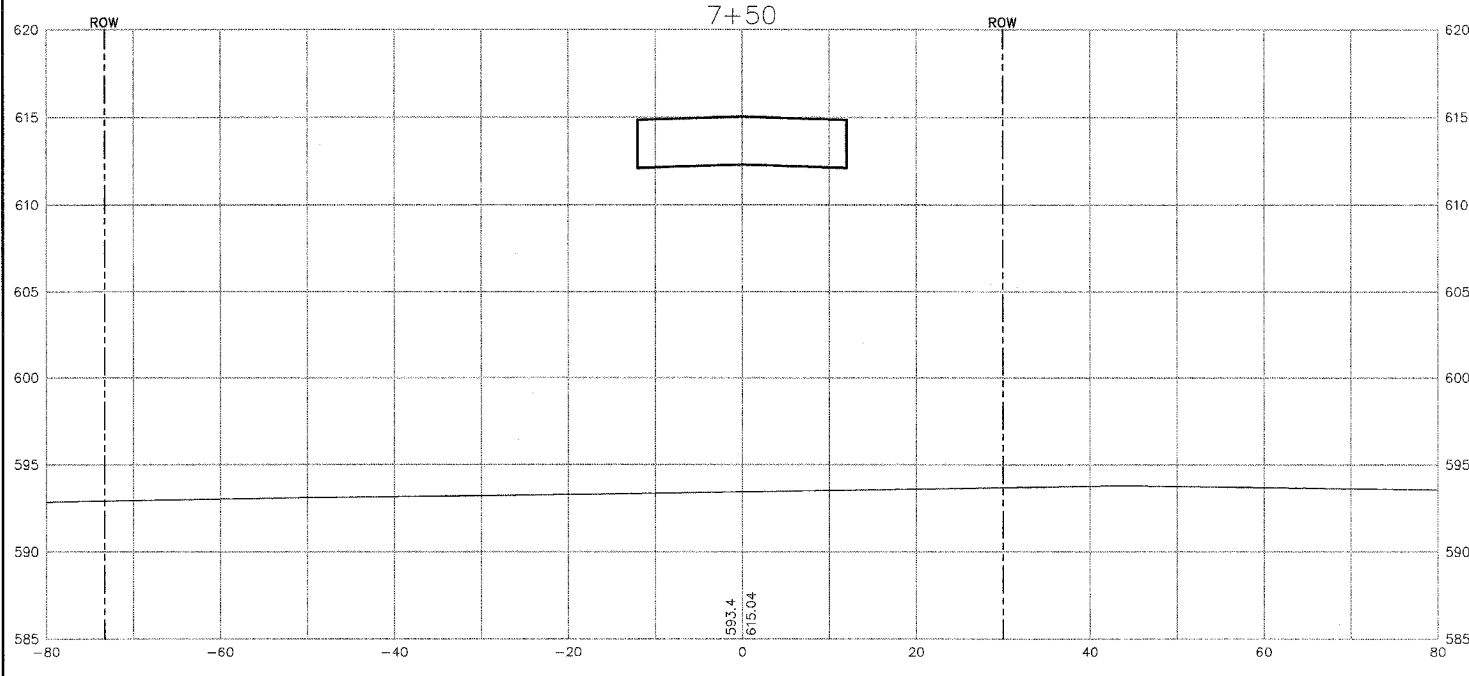
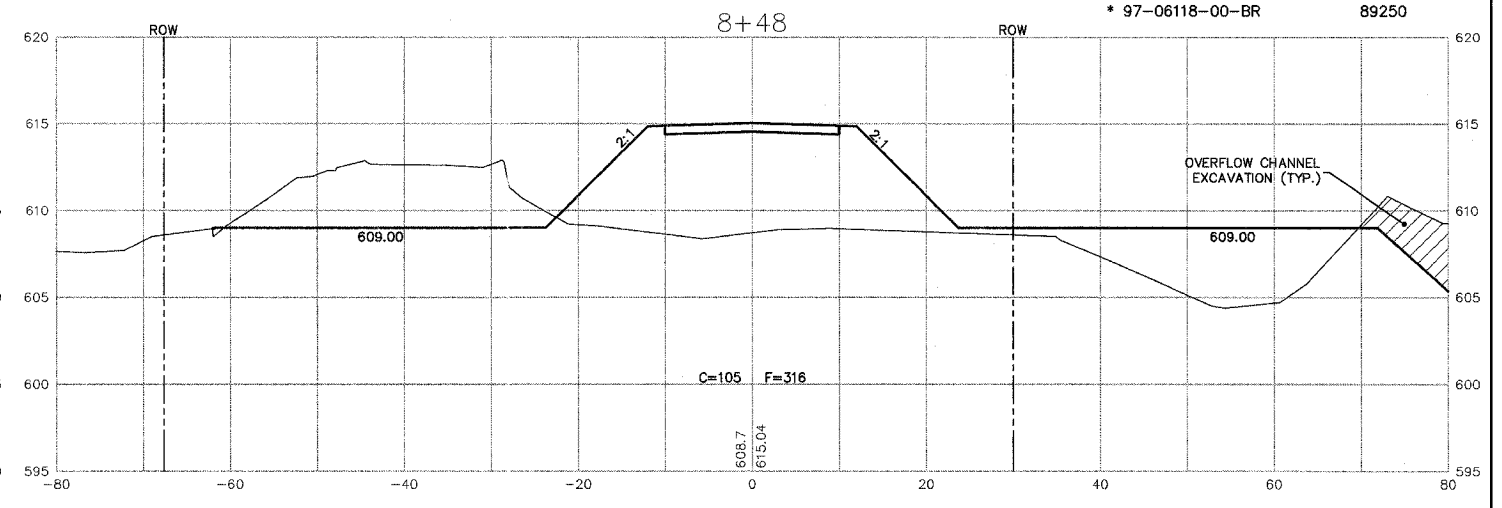


ROUTE NO.	SECTION	COUNTY	TOTAL SHEETS	SHEET NO.
132	*	MERCER	23	9
ILLINOIS			BR-05-131(44)	
* 97-06118-00-BR			89250	

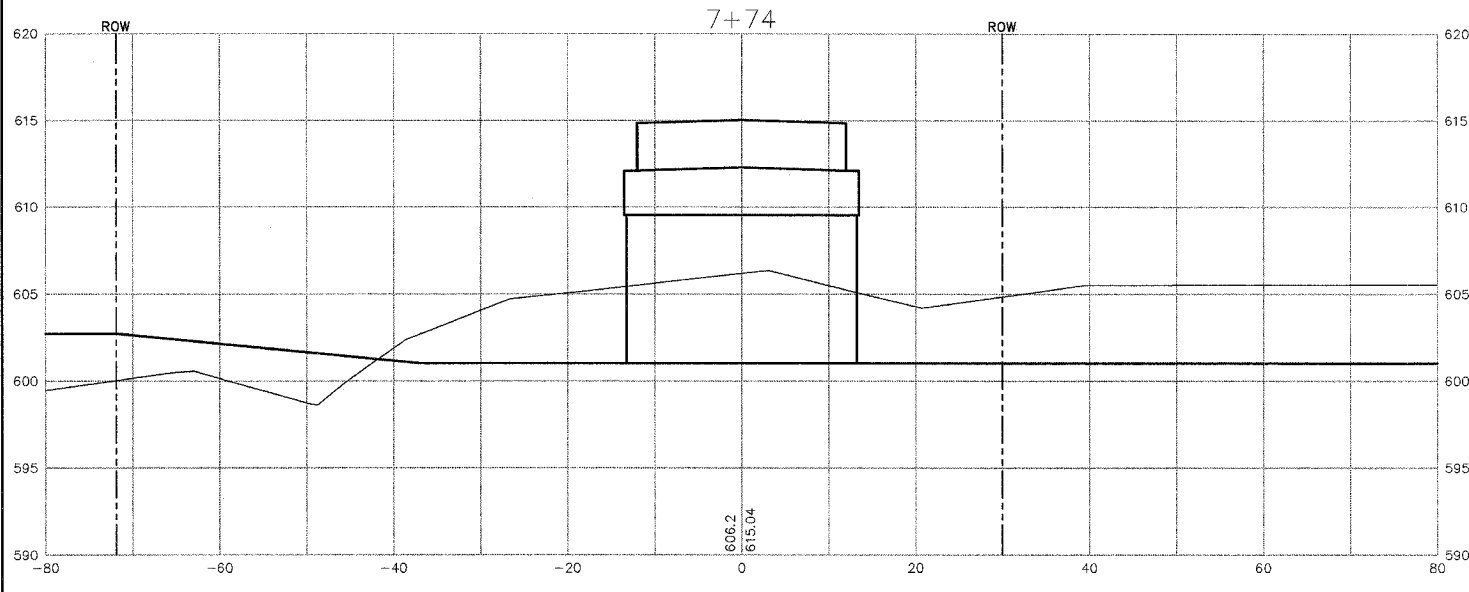

ROADWAY CROSS SECTIONS
SECTION 97-06118-00-BR
T.R. 132, STA. 7+74.00
MERCER COUNTY