


NOTE BOOK TEMPLATE AREAS CHECKED

NOTE BOOK TEMPLATE AREAS CHECKED

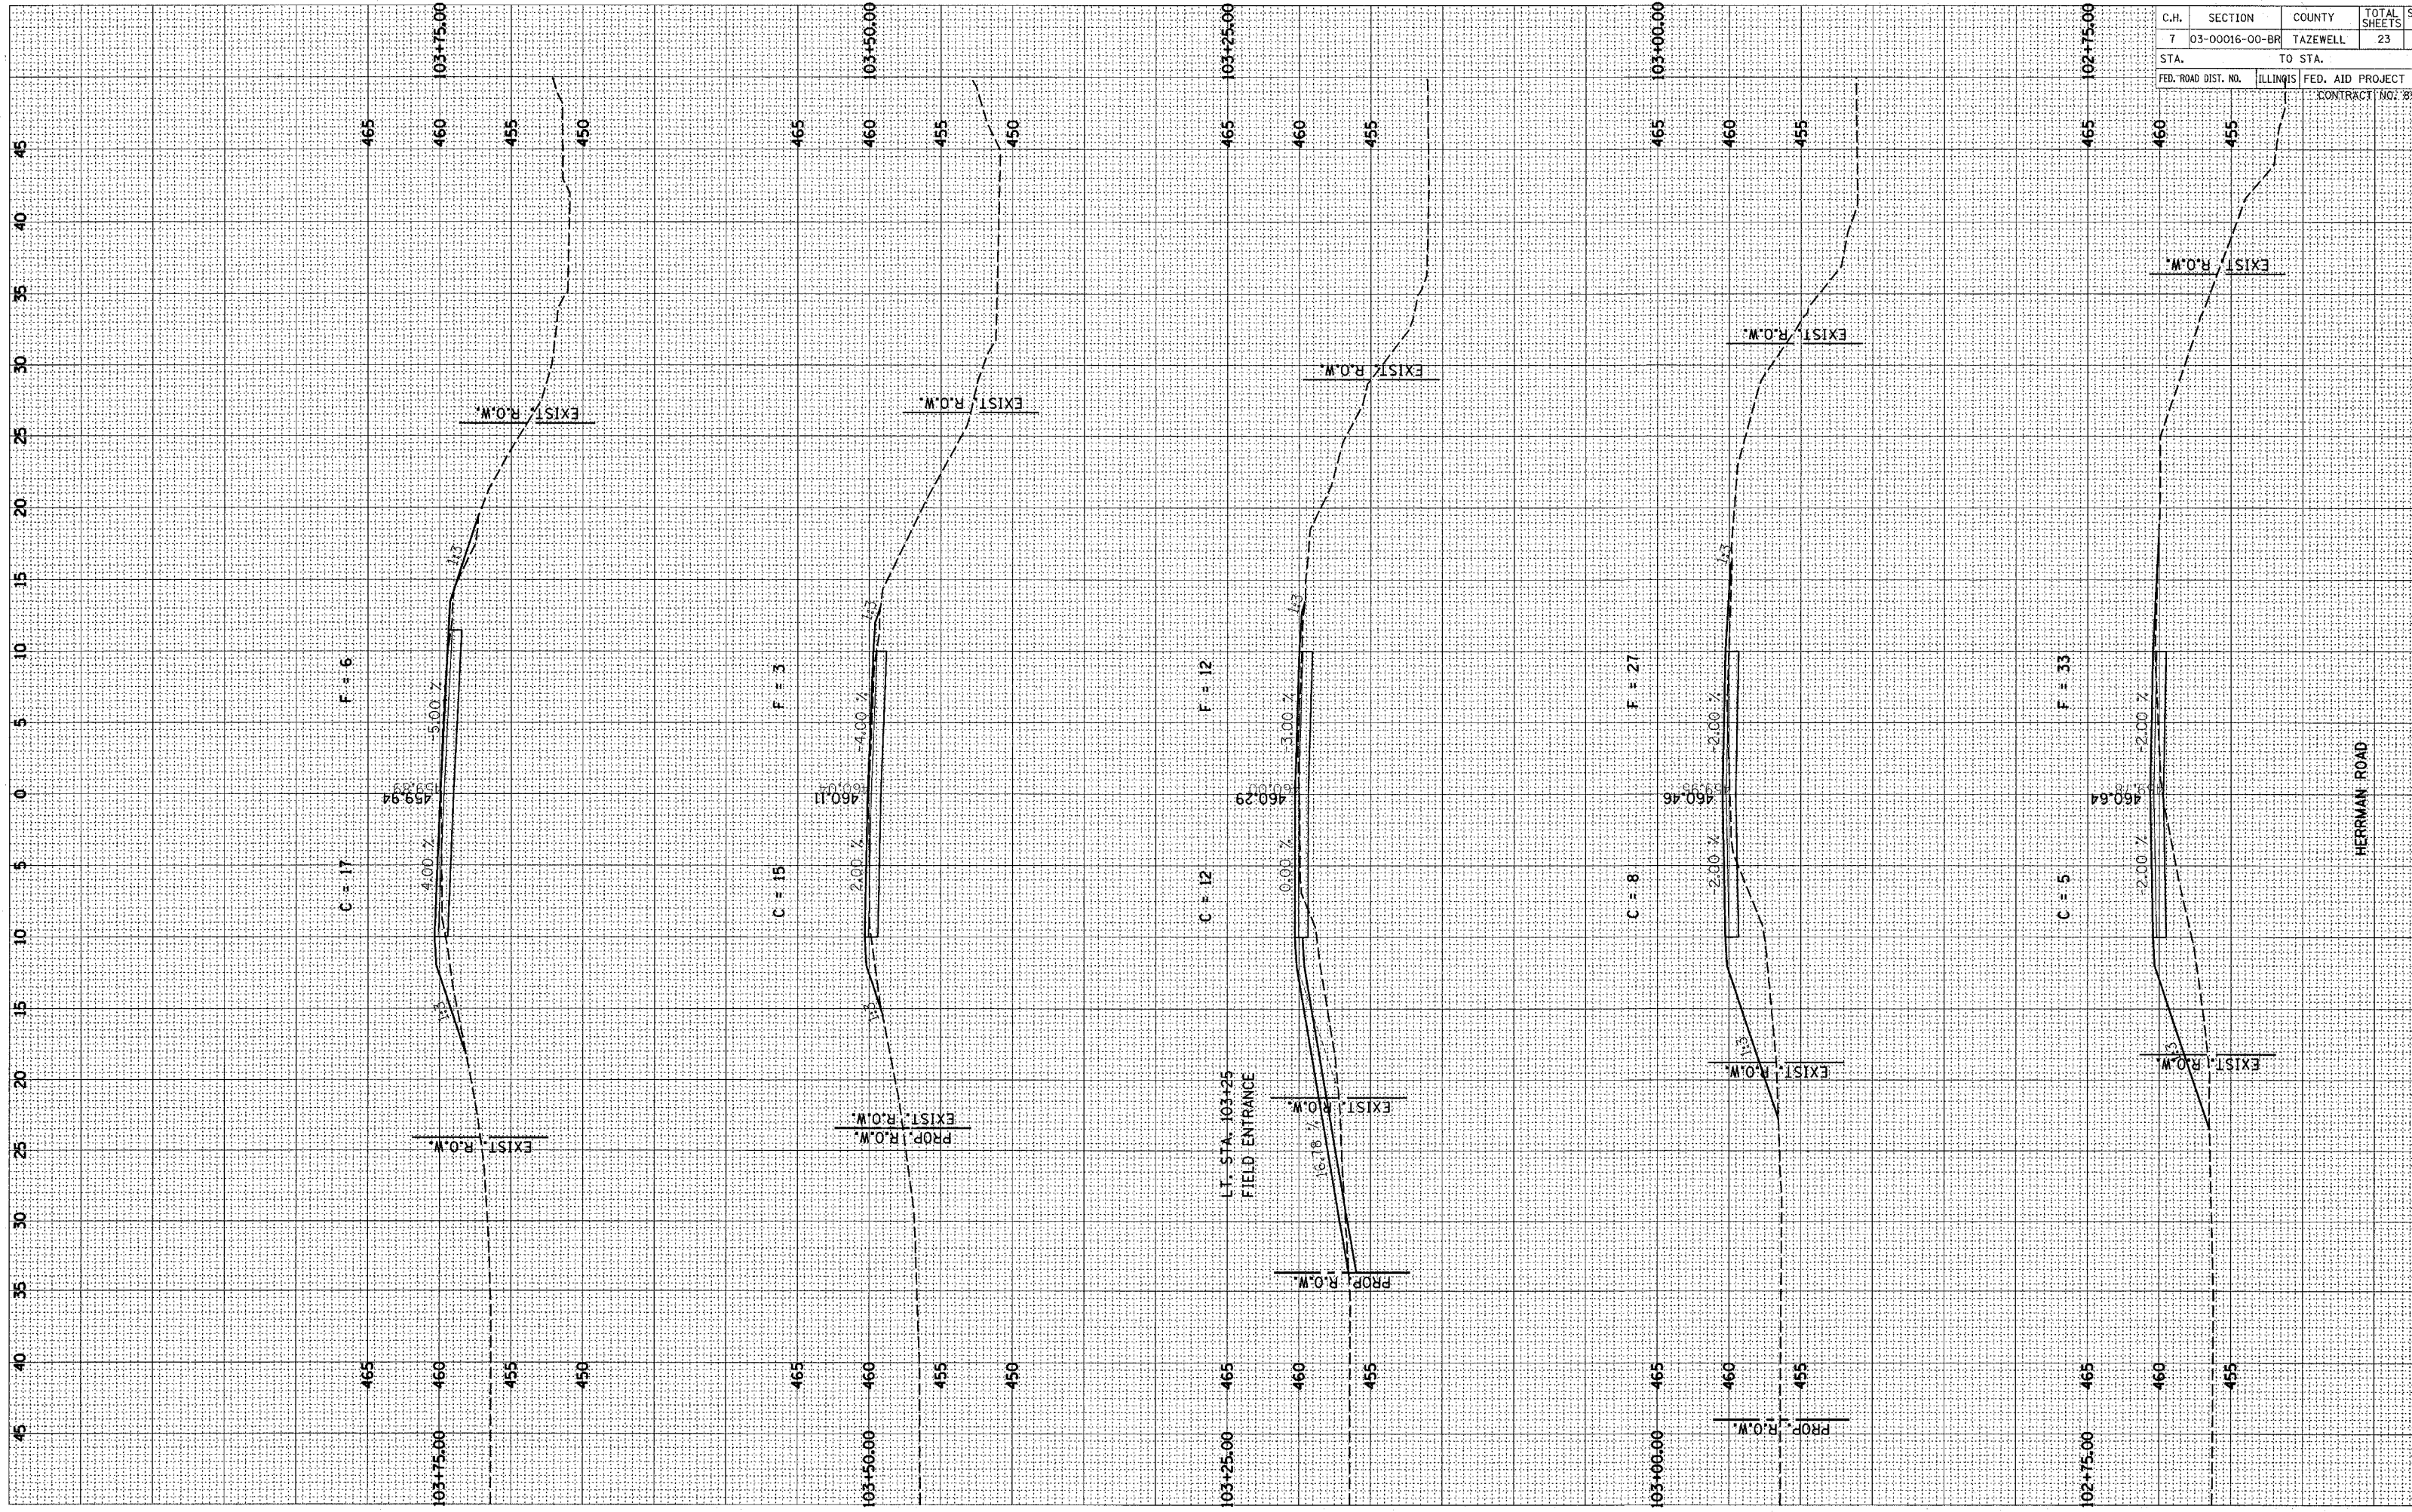

C.H.	SECTION	COUNTY	TOTAL SHEETS	SHEET NO.
7	03-00016-00-BR	TAZEWELL	23	
STA.		TO STA.		
FED. ROAD DIST. NO.		ILLINOIS FED. AID PROJECT		CONTRACT NO. 892

HERRIMAN ROAD