


PROJECT NO.	SECTION	COUNTY	SHEET	TOTAL SHEETS
17	7	WOODFORD	17	7

* Section 02-08143-00-BR
CONTRACT NO. 89390

DATE: 04/12/06

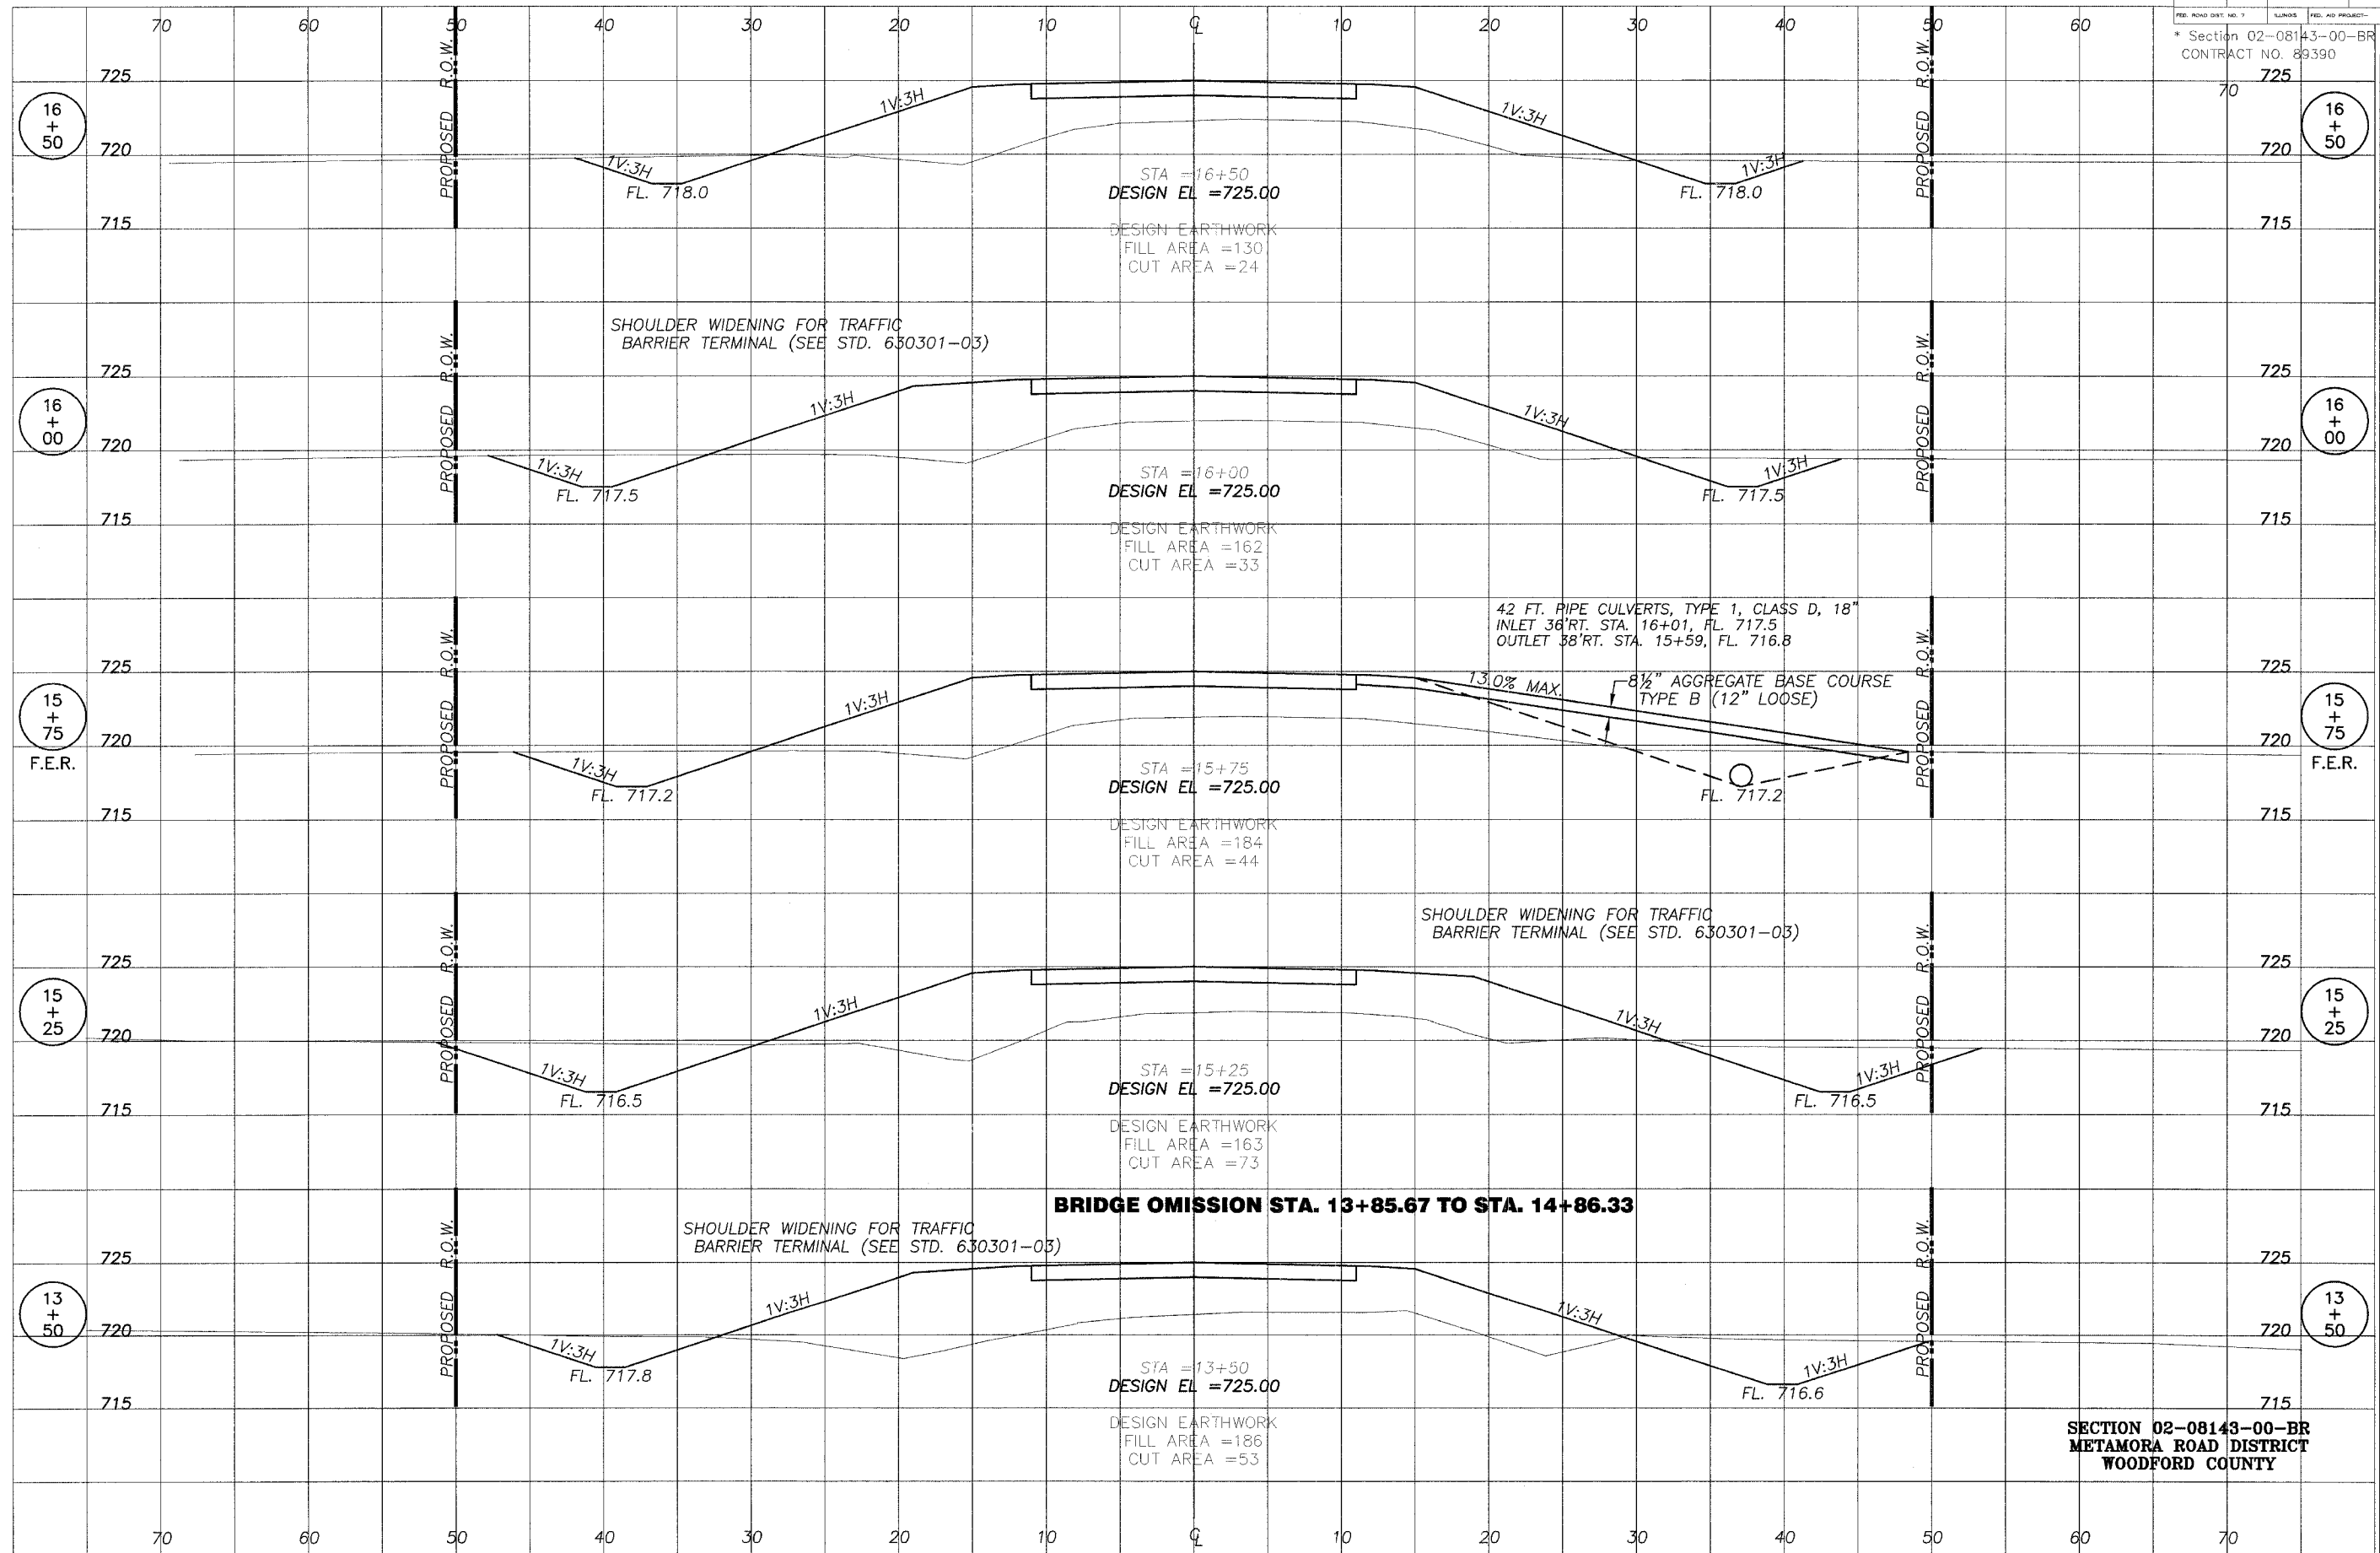

688 TIMBER CREEK ROAD - P.O. BOX 466 - DIXON, IL 61021 - 815-288-2261
28 E. MARION SUITE 3 - PRINCETON, IL 61356 - 815-679-4731
1778 WEST STATE ST. - STAMFORD, IL 60178 - 815-685-5006
804 FREEMONT RD. - STERLING, IL 61081 - (615) 628-4428
E-MAIL: info@wendler.com

WENDLER ENGINEERING SERVICES, INC.
Structural & Civil Engineers-Land Surveying-Environmental Services
Illinois Professional Design Firm No. 184-000848



1968 - 2005
AFTER
37
YEARS
WE'RE STILL
Turning Ideas
...into Reality!!!

SECTION 02-08143-00-BR
METAMORA ROAD DISTRICT
WOODFORD COUNTY