



# Relocate UI Lateral Natural Gas Pipeline for Phase 2 of Curtis Road Improvements

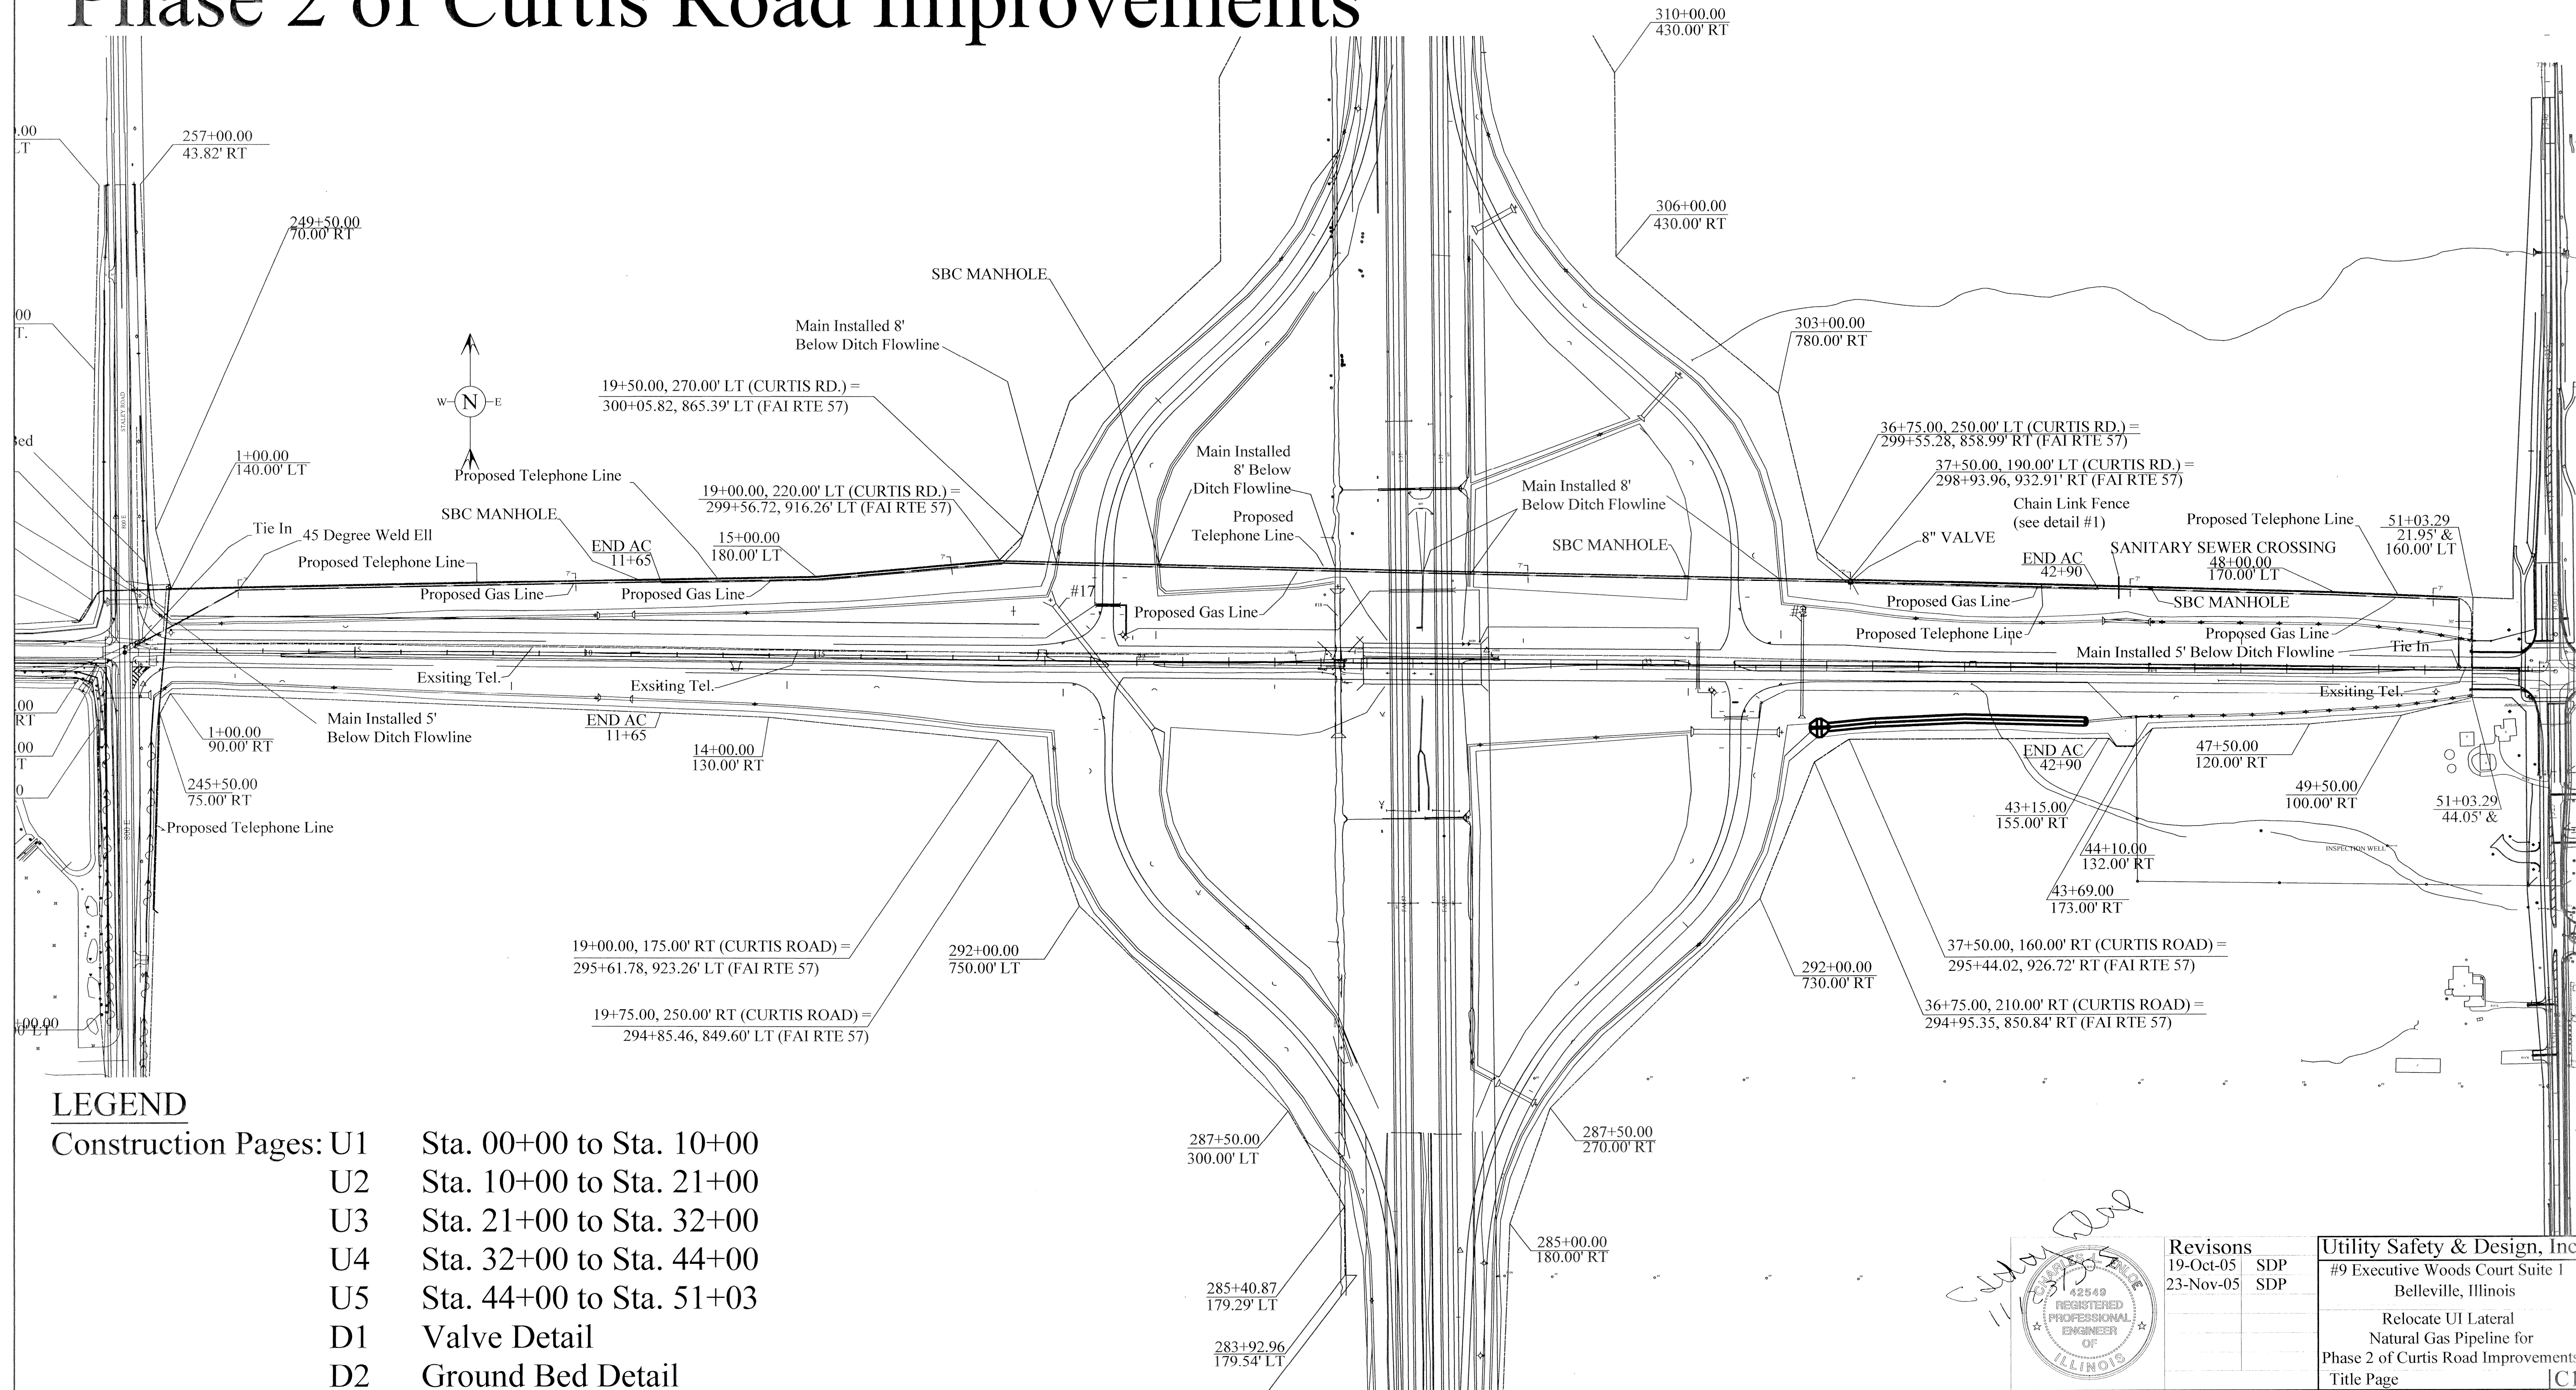

## LEGEND

Construction Pages: U1	Sta. 00+00 to Sta. 10+00
U2	Sta. 10+00 to Sta. 21+00
U3	Sta. 21+00 to Sta. 32+00
U4	Sta. 32+00 to Sta. 44+00
U5	Sta. 44+00 to Sta. 51+03
D1	Valve Detail
D2	Ground Bed Detail

*Curtis Road*  
 11/23/05

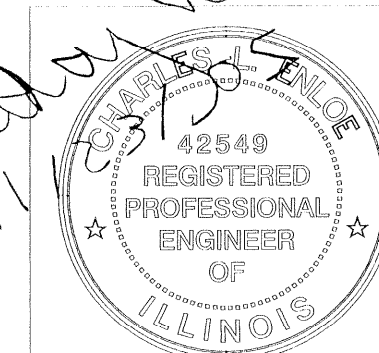

Revisions	
19-Oct-05	SDP
23-Nov-05	SDP

Utility Safety & Design, Inc.	
#9 Executive Woods Court Suite 1	
Belleville, Illinois	
Relocate UI Lateral	
Natural Gas Pipeline for	
Phase 2 of Curtis Road Improvements	
Title Page	