



SIDE VIEW

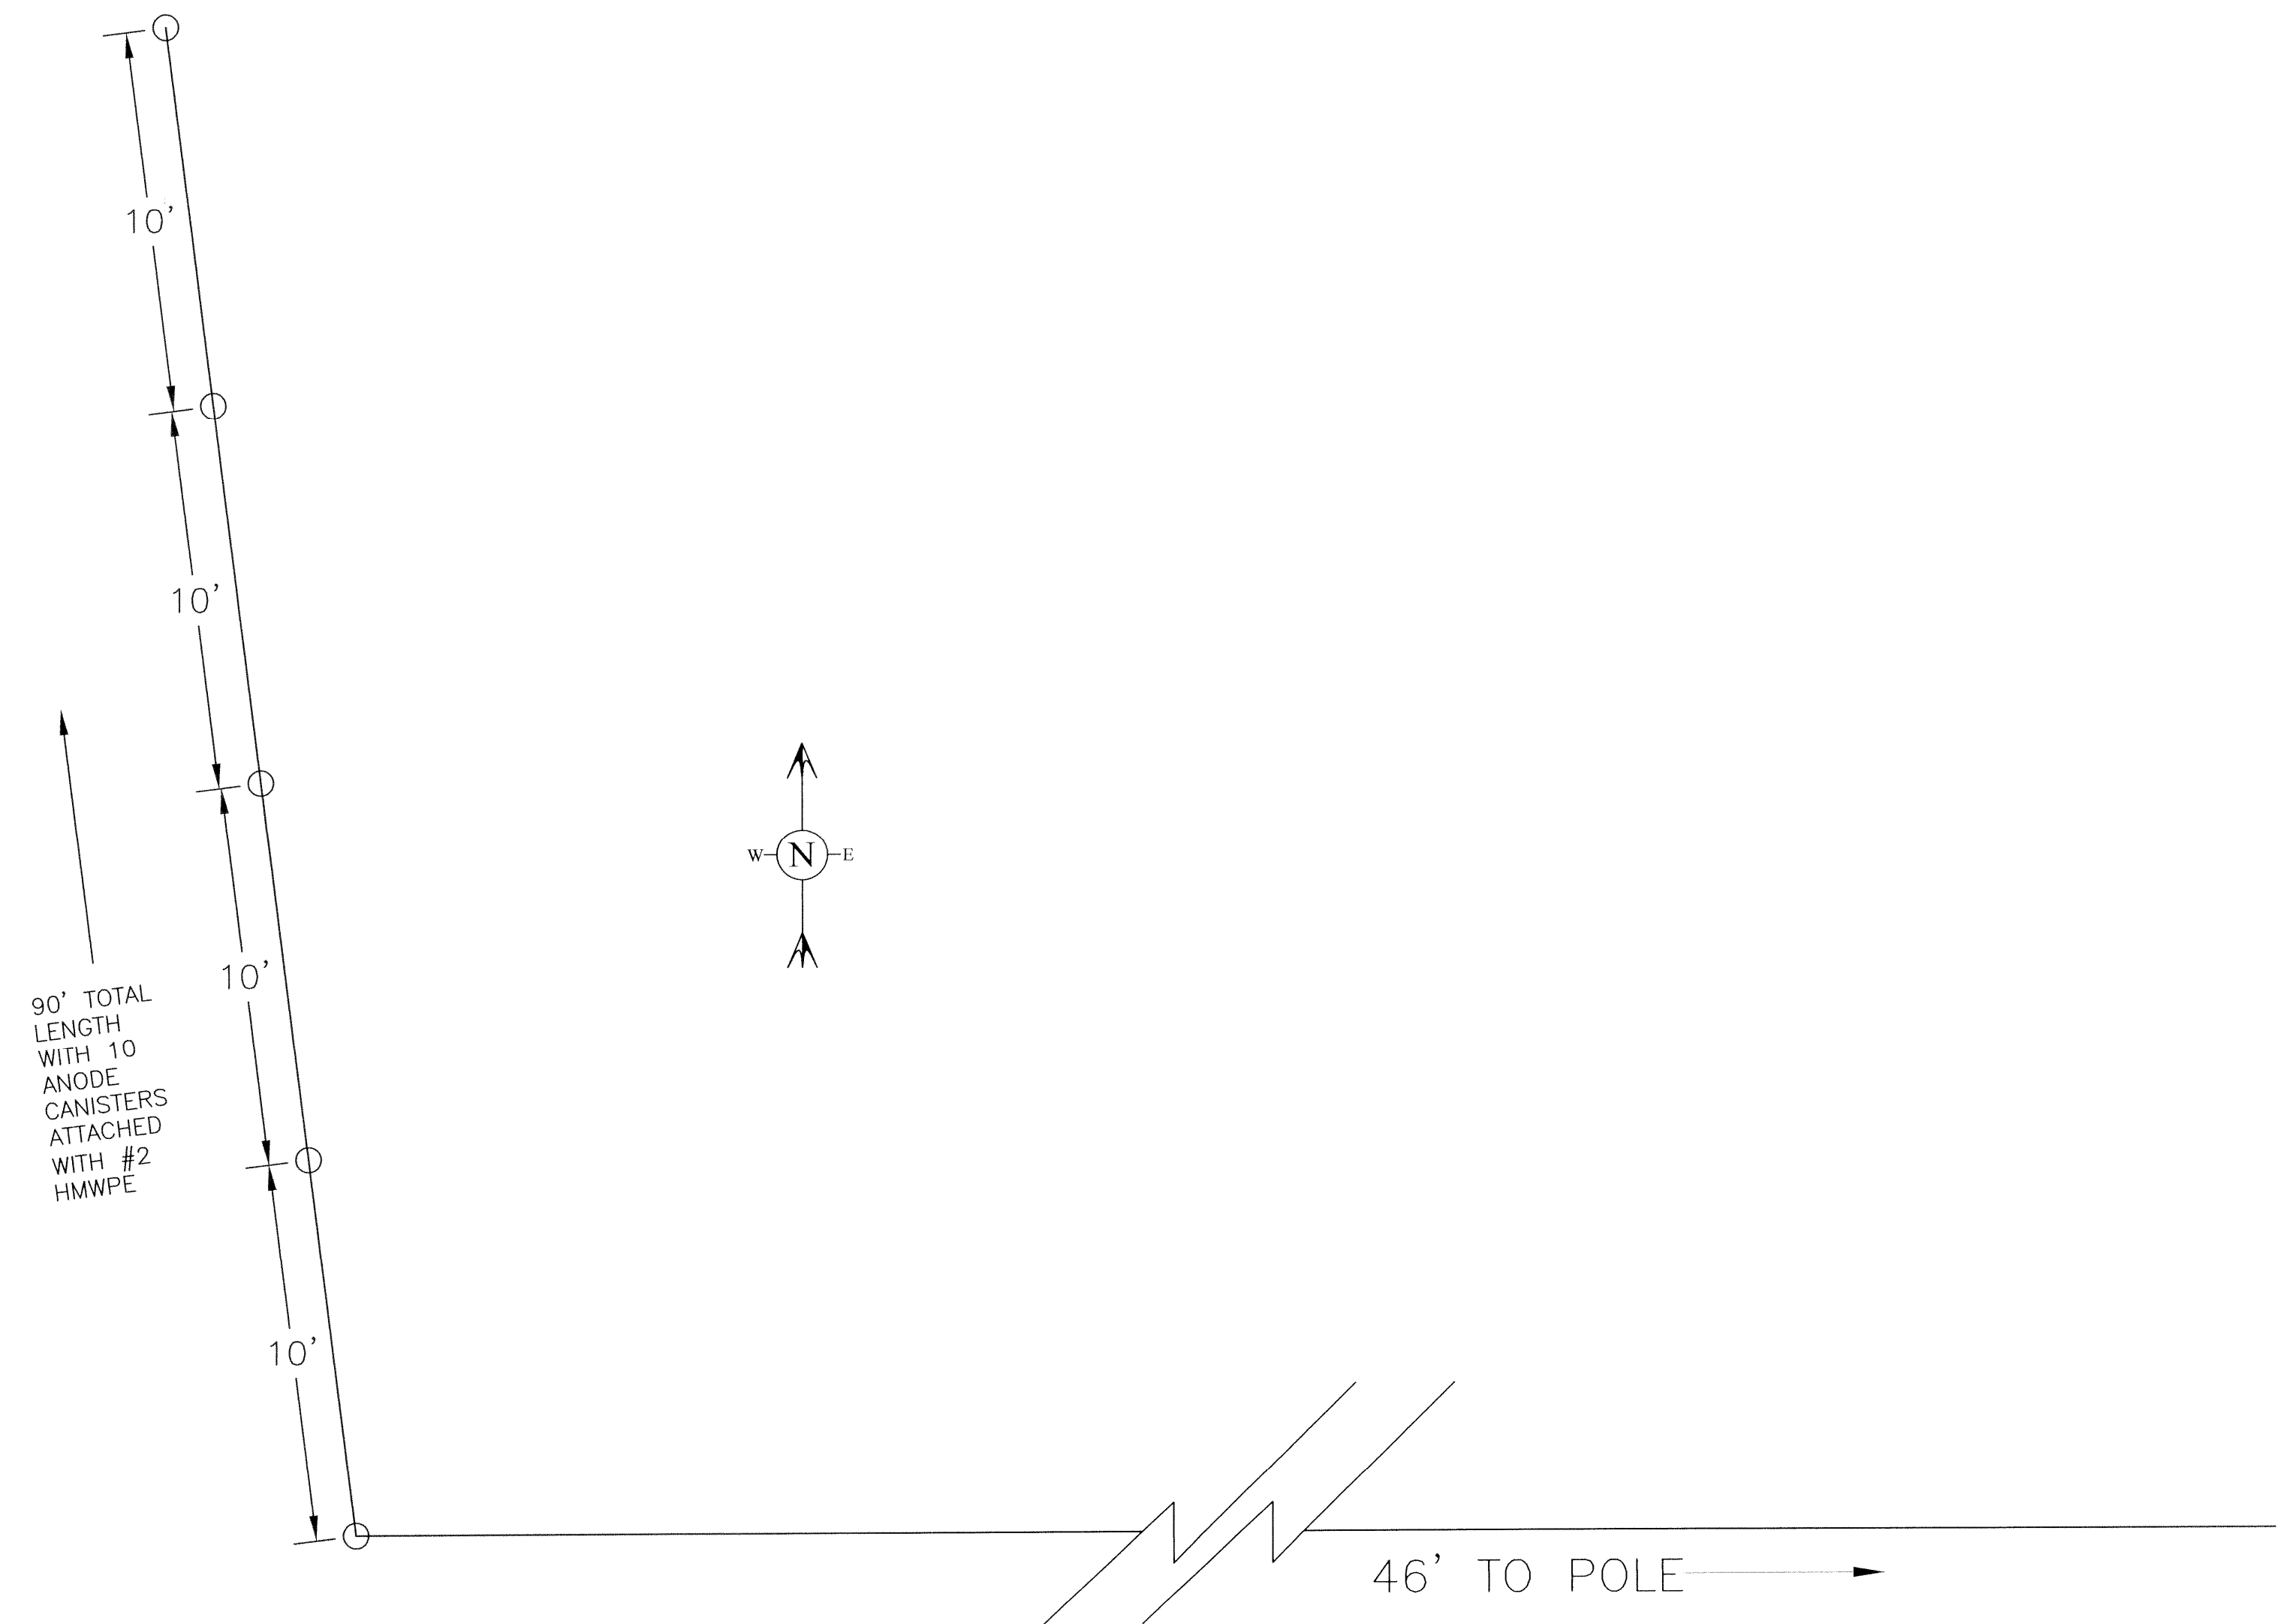

TOP VIEW

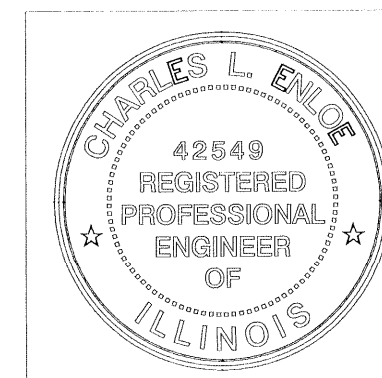

Revisions	
19-Oct-05	SDP
23-Nov-05	SDP
NONE	

Utility Safety & Design, Inc.
 #9 Executive Woods Court Suite 1
 Belleville, Illinois
 Relocate UI Lateral
 Natural Gas Pipeline for
 Phase 2 of Curtis Road Improvements
 Ground Bed Detail