


SECTION	COUNTY	TOTAL SHEETS	SHEET NO.
99-01120-00	SHELBY	14	13

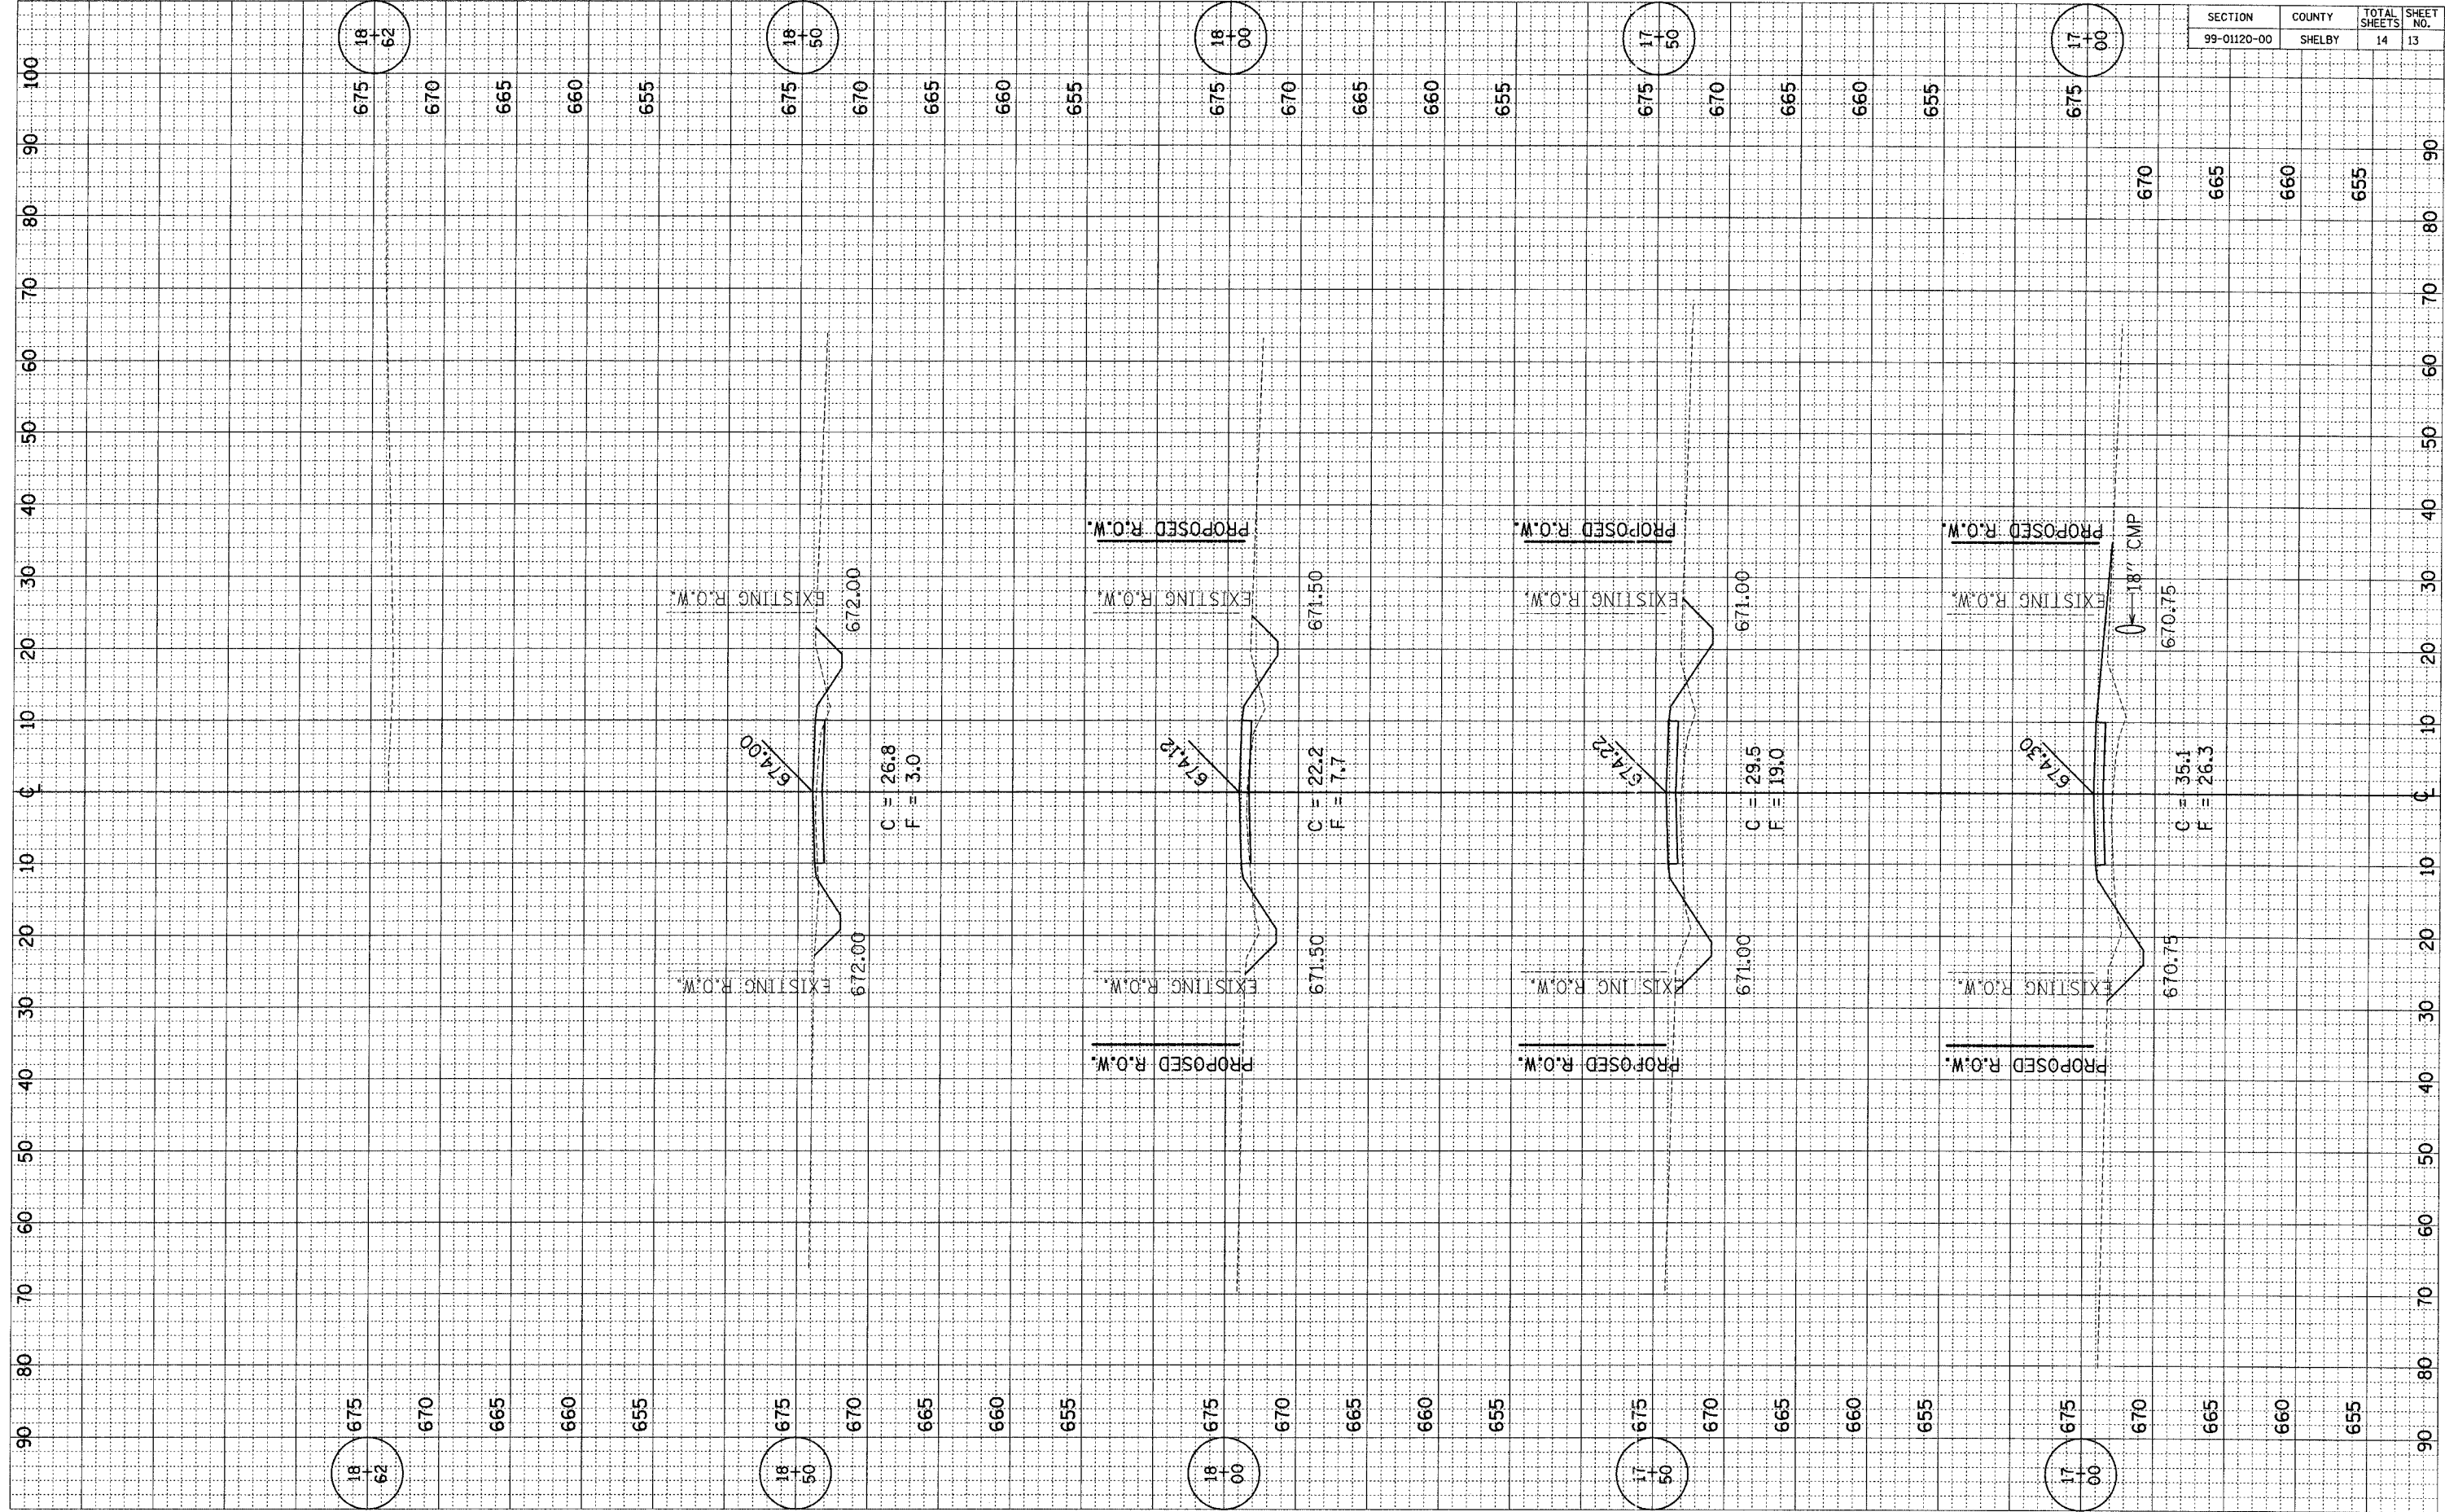

18  
+  
50  
62

18  
+  
50

18  
+  
00

17  
+  
50

17  
+  
00