


ROUTE NO.	SECTION	COUNTY	TOTAL SHEETS	SHEET NO.
C.H. 1 (KEYESPORT ROAD)	05-00084-00-BR 05-00079-00-BR	CLINTON & BOND	13	4

CONTRACT NO. 97272

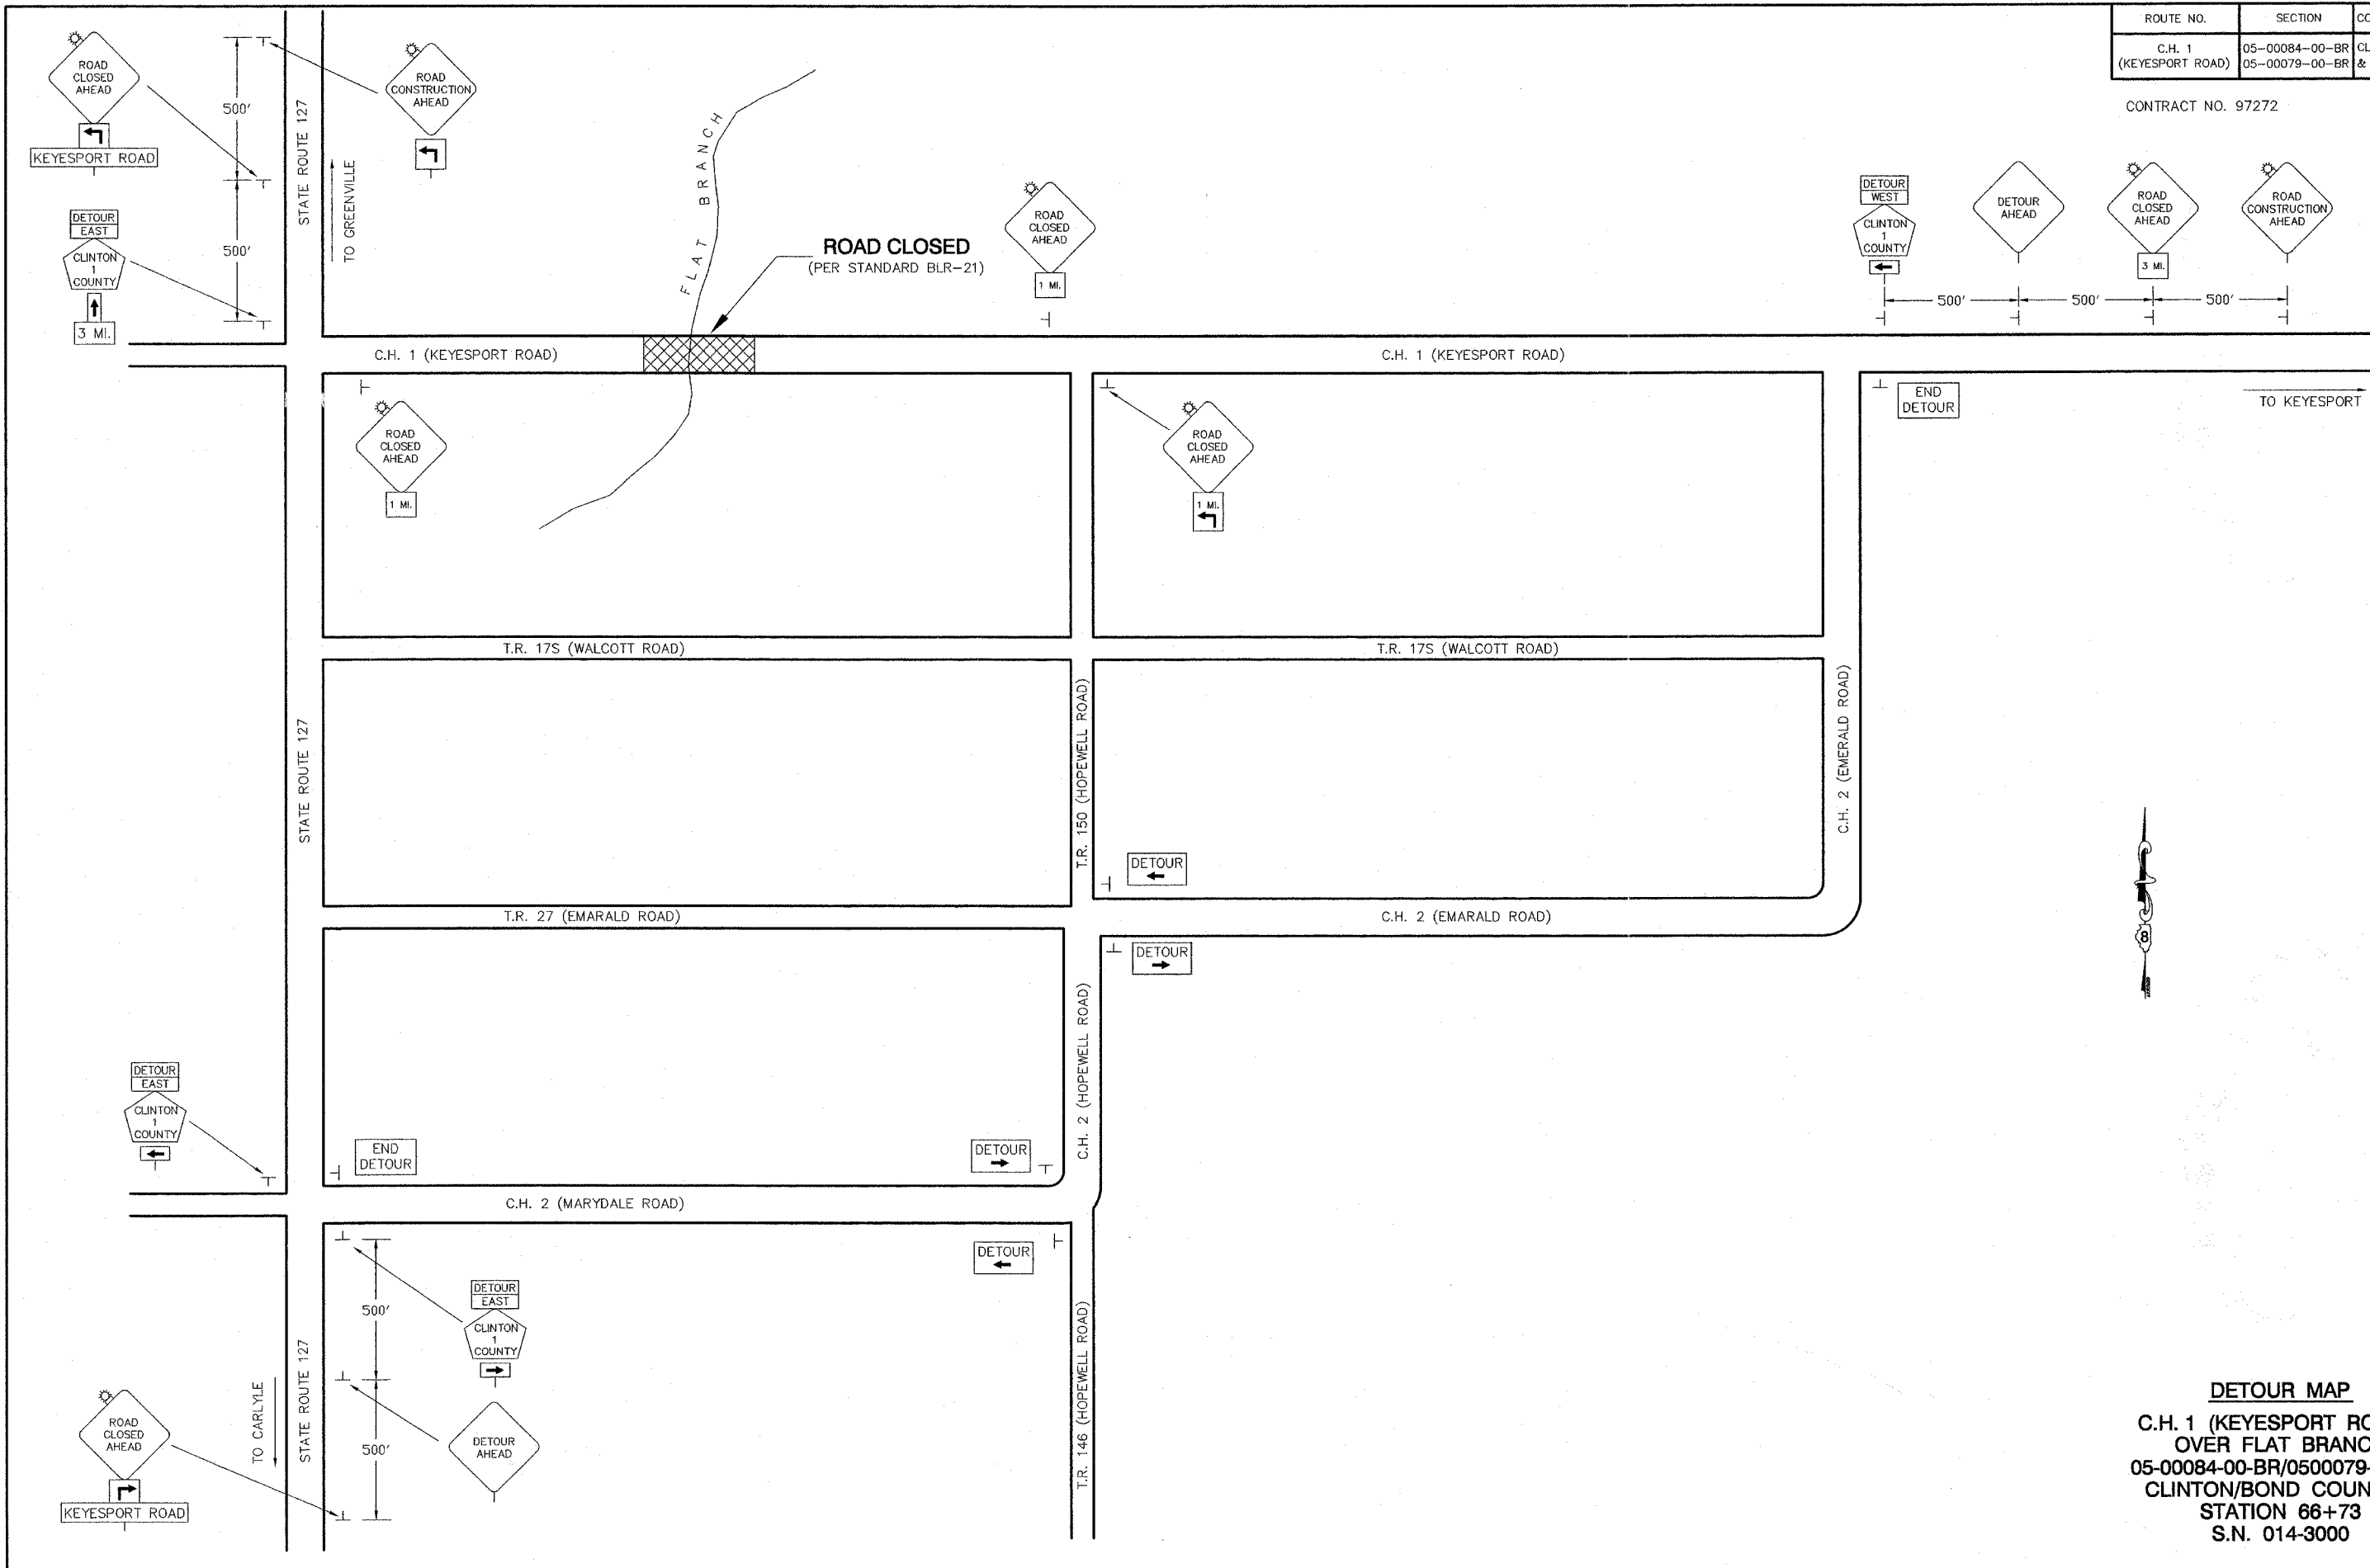

DETOUR MAP
C.H. 1 (KEYESPORT ROAD)
OVER FLAT BRANCH
05-00084-00-BR/0500079-00-BR
CLINTON/BOND COUNTIES
STATION 66+73
S.N. 014-3000