


F.A.U. RTE.	SECTION	COUNTY	TOTAL SHEETS	SHEET NO.
1487	66R	DUPAGE	412	347
STA. 23+00.00		TO STA. 144+00.00		
FED. ROAD DIST. NO.	ILLINOIS	FED. AID PROJECT		
CONTRACT NO. 62376				

DATE
BY
SURVEY
PLOTTED
NOTE BOOK
AREAS CHECKED

DATE
BY
ORIGINAL
SURVEY
PLOTTED
NOTE BOOK
AREAS CHECKED

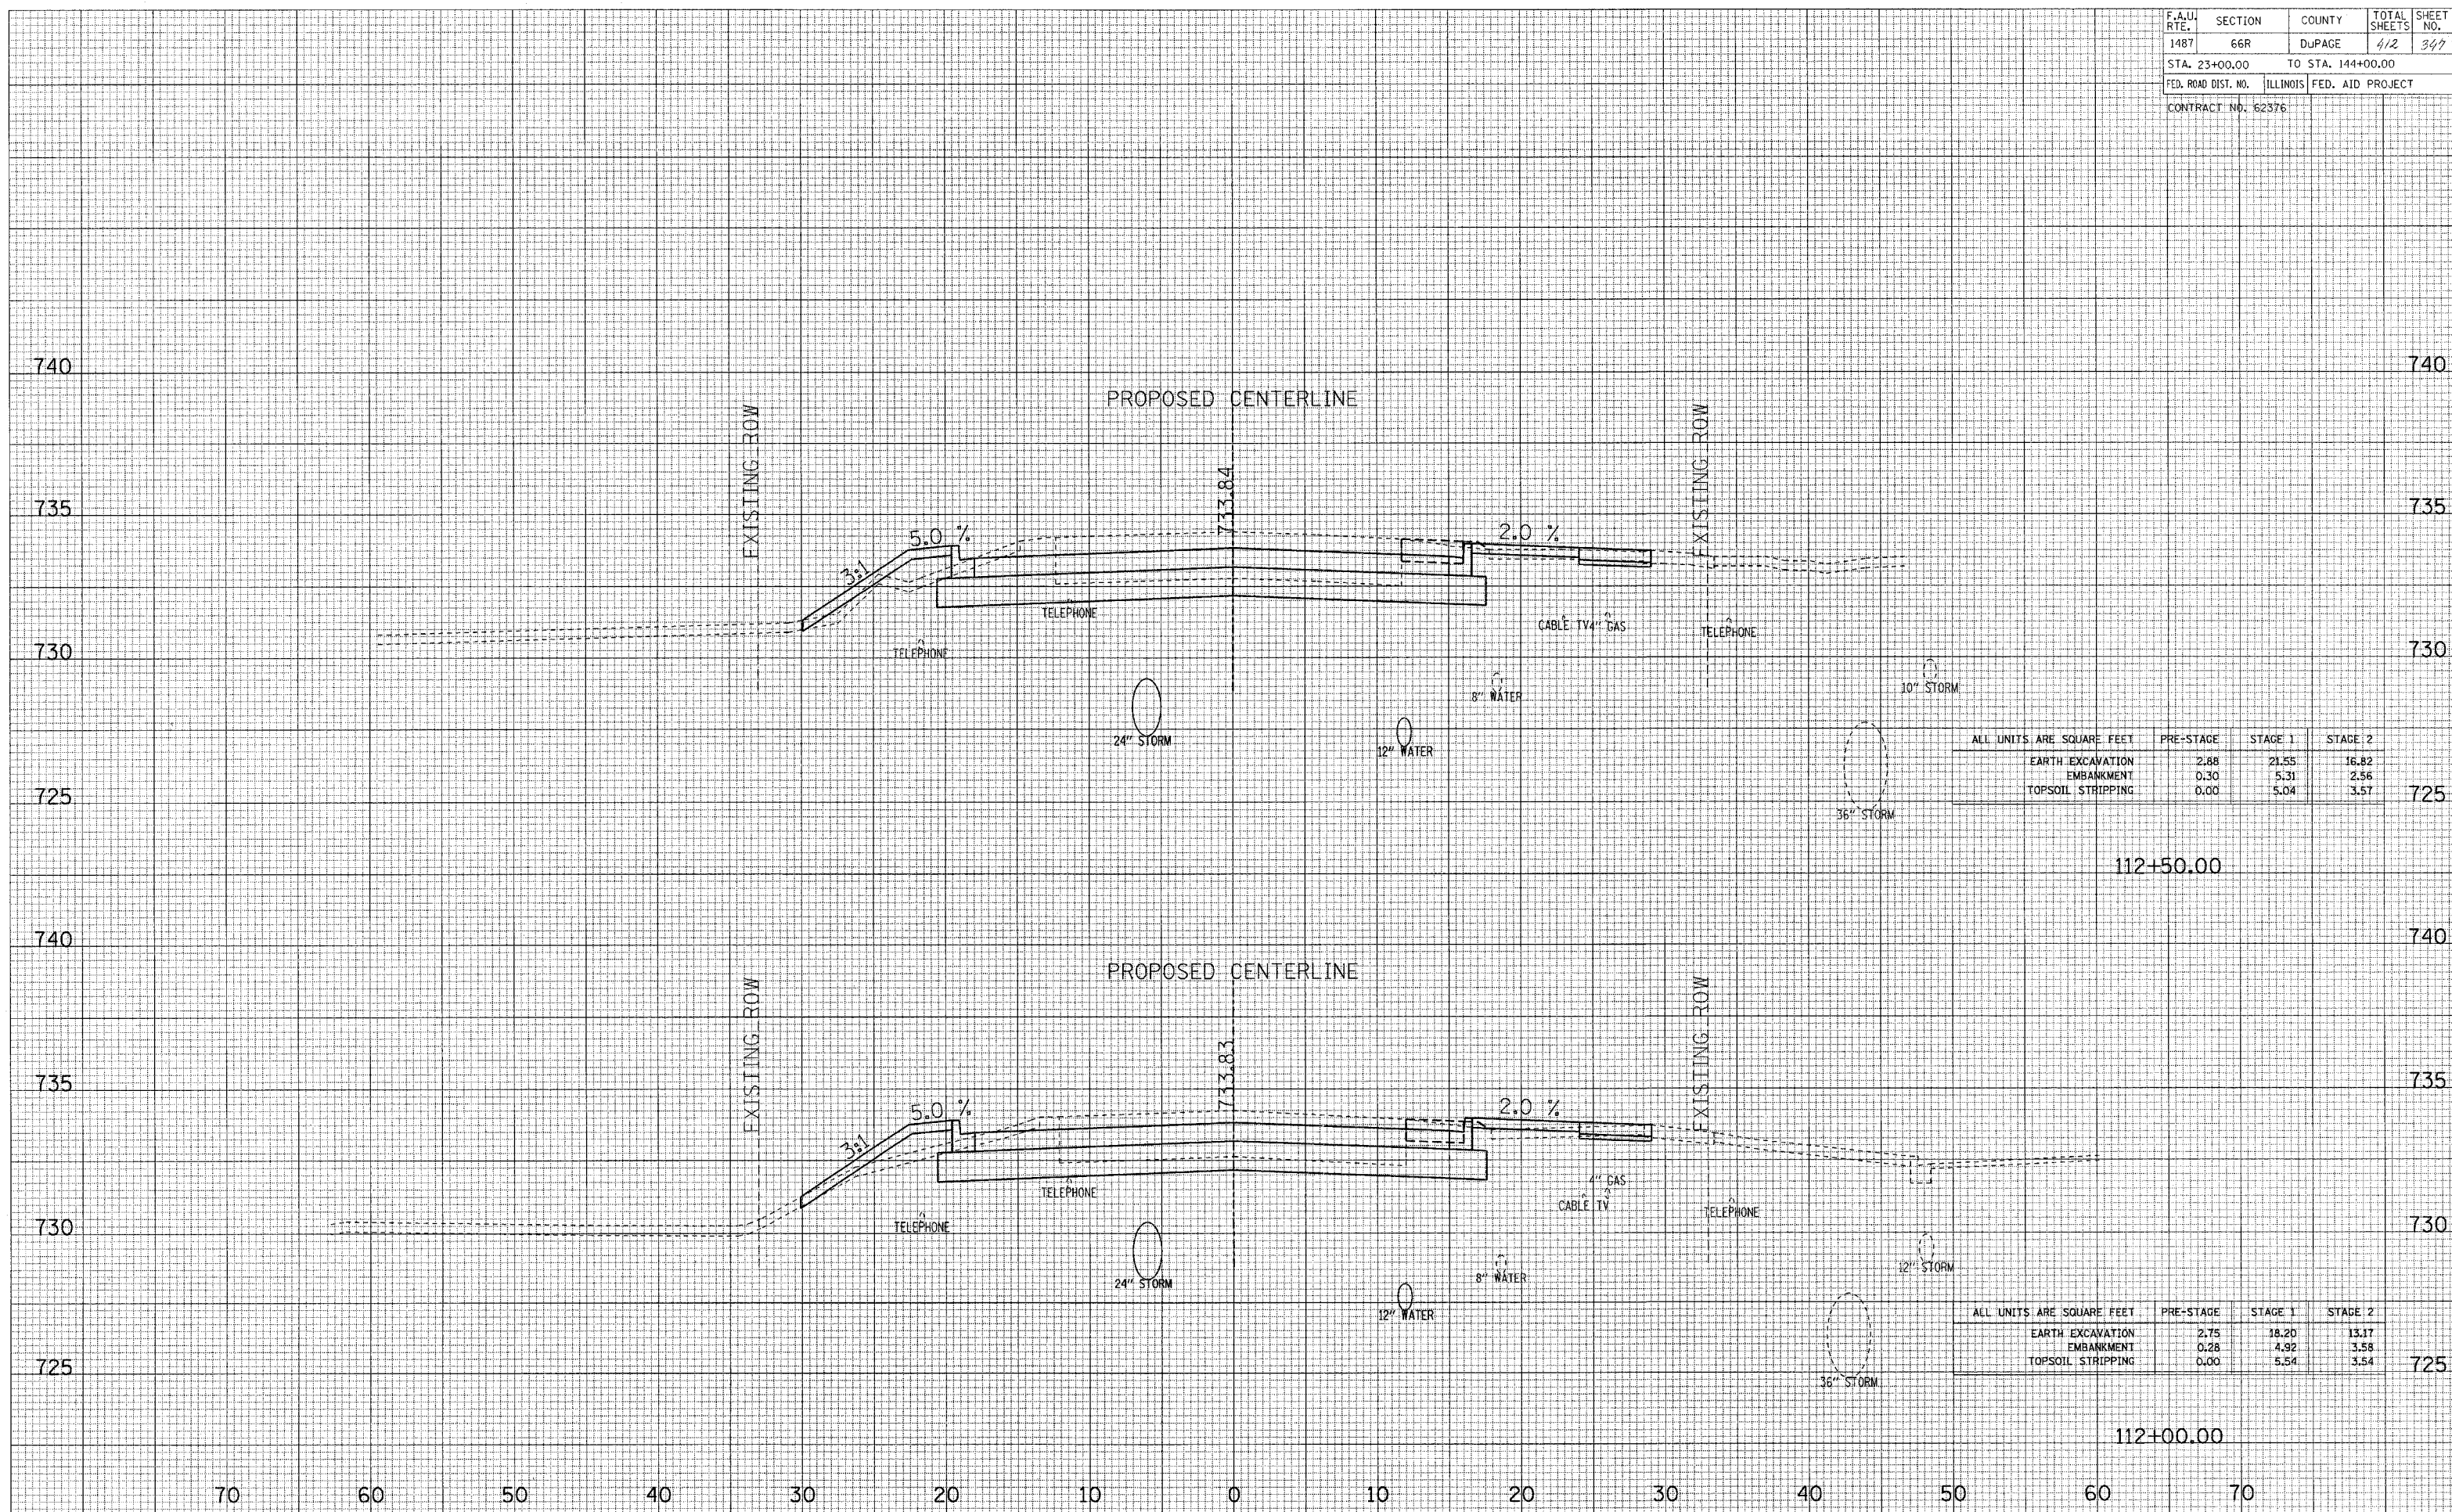

ALL UNITS ARE SQUARE FEET	PRE-STAGE	STAGE 1	STAGE 2
EARTH EXCAVATION	2.88	21.55	16.82
EMBANKMENT	0.30	5.31	2.56
TOPSOIL STRIPPING	0.00	5.04	3.57

ALL UNITS ARE SQUARE FEET	PRE-STAGE	STAGE 1	STAGE 2
EARTH EXCAVATION	2.75	18.20	13.17
EMBANKMENT	0.28	4.92	3.58
TOPSOIL STRIPPING	0.00	5.54	3.54

MAPLE AVENUE CROSS SECTIONS