


F.A.P. RTE.	SECTION	COUNTY	TOTAL SHEETS	SHEET NO.
553	12ORS-3	OGL	145	83
STA.		TO STA.		
FED. ROAD DIST. NO.		ILLINOIS FED. AID PROJECT		

ELEVATION DETAILS

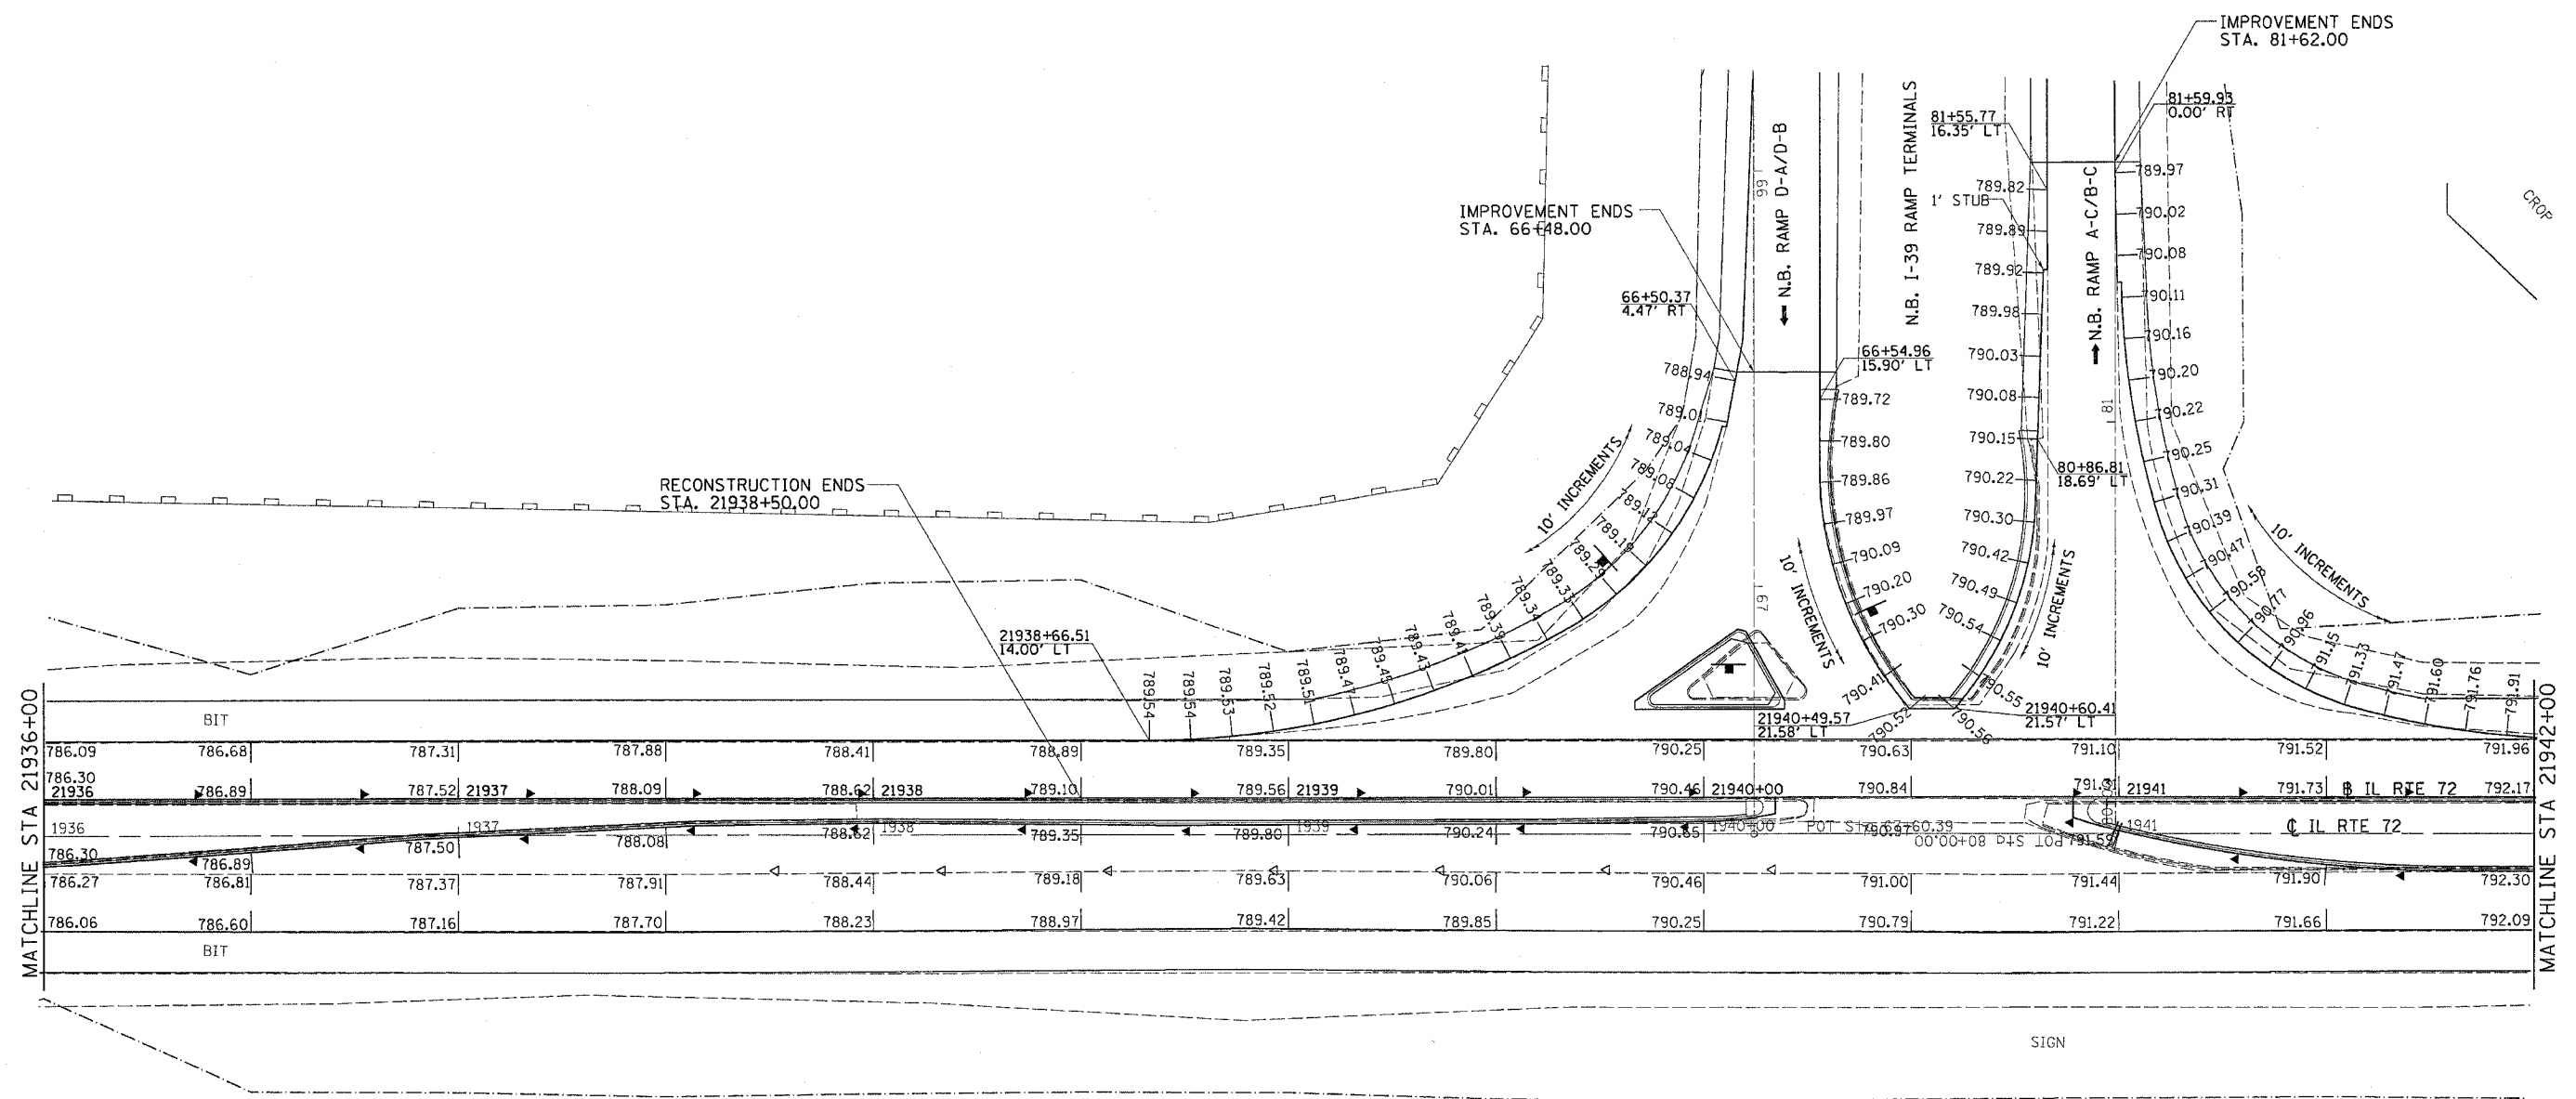

MATCHLINE STA 21936+00	BIT	786.09	786.68	787.31	787.88	788.41	788.89	789.35	789.80	790.25	790.63	791.10	791.52	791.96	MATCHLINE STA 21942+00
	BIT														

PLOT DATE = Mon Mar 28 14:59:13 2005
 FILE NAME = c:\projects\621520\64634\62006.dgn
 PLOT SCALE = 1/8" = 1'