


F.A.I. RTE.	SECTION	COUNTY	TOTAL SHEETS	SHEET NO.
55	(53-6)RA-2	LIVINGSTON	5	1
FED. ROAD DIST. NO. ILLINOIS FED. AID PROJECT				

STATE OF ILLINOIS
DEPARTMENT OF TRANSPORTATION
DIVISION OF HIGHWAYS
PROPOSED
HIGHWAY PLANS
FAI ROUTE 55 (I-55)
SECTION (53-6)RA-2

D-93-026-05

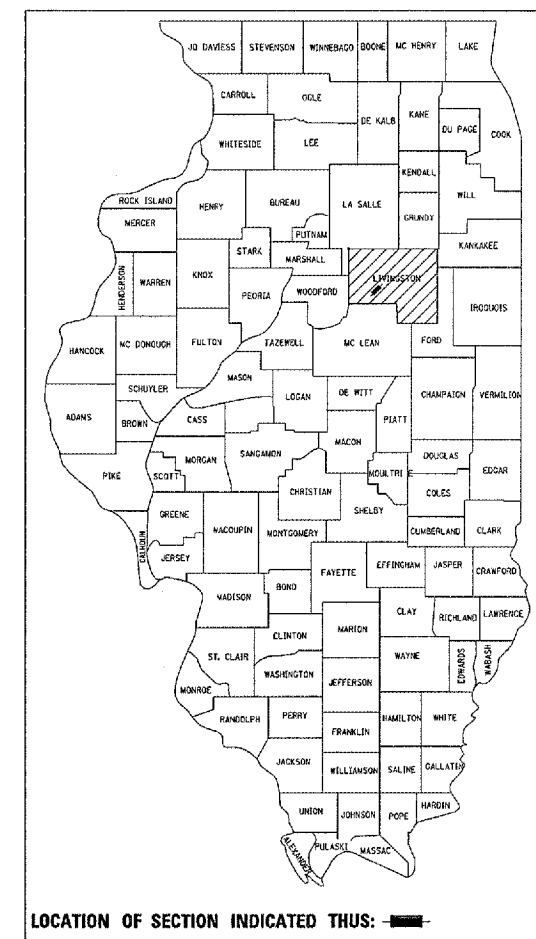


INDEX OF SHEETS

1. COVER SHEET
2. GENERAL NOTES
3. SUMMARY OF QUANTITIES
4. REFINISHING TERRAZZO FLOORING AREA
5. EXISTING LIGHTING DETAIL

STANDARDS

702001-05 TRAFFIC CONTROL DEVICES

LIVINGSTON COUNTY
C-93-033-05
REST AREA REPAIR

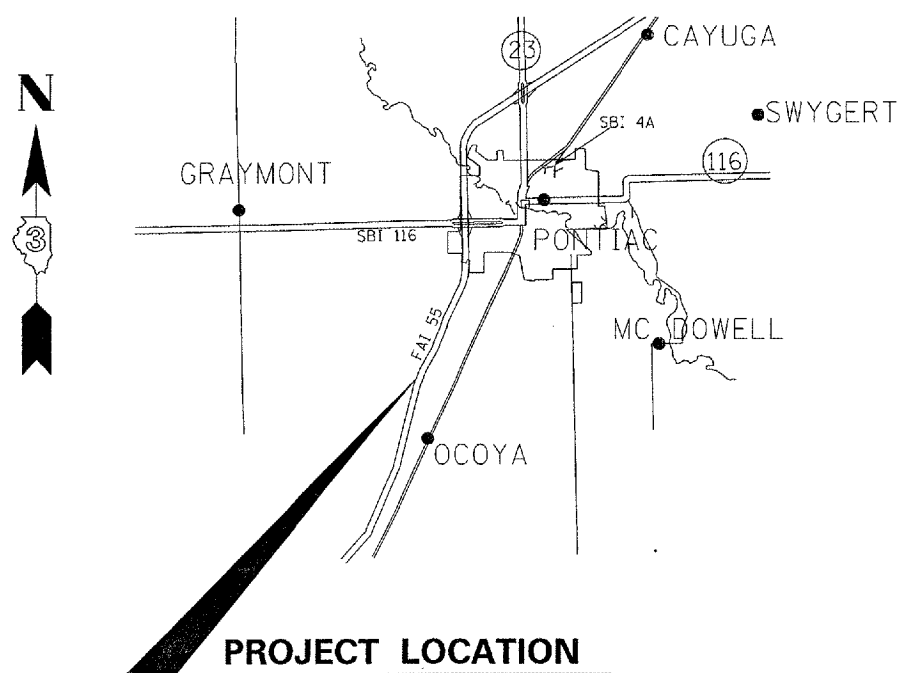

PROJECT LOCATION
LIMESTONE REST AREA
NORTHBOUND & SOUTHBOUND

MICROFILMED _____
 REEL NUMBER _____
 AWARDED _____
 RESIDENT ENGINEER _____
 AS BUILT CHANGES WERE MADE
 ON THE FOLLOWING SHEETS _____

J.U.L.I.E.
 JOINT UTILITY LOCATION INFORMATION FOR EXCAVATION
 1-800-892-0123

CONTRACT 66551

DISTRICT 3 NO. (815) 434-6131

PROJECT ENGINEER: TOM HUFNAGEL (815) 434-8418
 UNIT CHIEF: RON WOODSHANK (815) 434-8419

STATE OF ILLINOIS
DEPARTMENT OF TRANSPORTATION
DIVISION OF HIGHWAYS

SUBMITTED 3/29 2005
Gregory L. Monte
 DEPUTY DIRECTOR OF HIGHWAYS, REGION ENGINEER
May 13 2005
Mike Hene
 ENGINEER OF DESIGN AND ENVIRONMENT
May 13 2005
Victor Mader
 DIRECTOR, DIVISION OF HIGHWAYS

PRINTED BY THE AUTHORITY
 OF THE STATE OF ILLINOIS

F.A.I. RTE.	SECTION	COUNTY	TOTAL SHEETS	SHEET NO.
55	153-6RA-2	LIVINGSTON	5	2
FED. ROAD DIST. NO. - ILLINOIS		FED. AID PROJECT		

GENERAL NOTES:

Plan dimensions and details relative to the existing roadway and structure have been taken from existing plans and are subject to nominal construction variations. It shall be the contractor's responsibility to verify such dimensions and details in the field and to make necessary approved adjustments prior to construction or ordering of materials. Such variations shall not be cause for additional compensation for a change in the scope of the work, however, the contractor will be paid for the quantity actually furnished at the unit price bid for the work.

The contractor shall be responsible for protecting utility property from construction operations as outlined in Article 107.31 of the Standard Specifications. The "Julie" Number is 1-800-892-0123. A minimum of forty-eight (48) hours advance notice is required.

Any reference to a standard in these plans shall be interpreted to mean the edition as indicated by the subnumber listed on the index of sheets or the copy of the standard included in these plans.

STATE OF ILLINOIS
DEPARTMENT OF TRANSPORTATION
DISTRICT THREE

DATE: 4/1/2005
 PREPARED BY: Bruce A. Huber
 DISTRICT OPERATIONS ENGINEER
 EXAMINED BY: Robert J. Quinn
 DISTRICT CONSTRUCTION ENGINEER
Thomas R. Samelano
 DISTRICT STUDIES & PLANS ENGINEER
Kenneth R. Langston
 DISTRICT MATERIALS ENGINEER

REVISIONS	
NAME	DATE

ILLINOIS DEPARTMENT OF TRANSPORTATION
GENERAL NOTES
 INTERSTATE 55
 LIMESTONE REST AREA
 NORTHBOUND AND SOUTHBOUND

FEBRUARY 14, 2005
/REST AREA/LIMESTONE/DETAILS.DGN

SUMMARY OF QUANTITIES

CONSTRUCTION CODE TYPE: Y022


CODE NO.	ITEM	UNIT	TOTAL QUANTITY
XX002065	LIGHTING UNIT COMPLETE	EACH	24
XX002059	REMOVAL OF EXISTING LIGHTING UNIT COMPLETE	EACH	32
XX003189	LIGHTING UNIT (INSTALL ONLY)	EACH	8
X7015005	CHANGEABLE MESSAGE SIGN	CAL DAY	30
67100100	MOBILIZATION	L SUM	1
70101800	TRAFFIC CONTROL AND PROTECTION (SPECIAL)	L SUM	1
X0324947	GRINDING AND RESEALING TERRAZZO FLOORING	SQ YD	314

FEBRUARY 14, 2005 /REST AREA/LIMESTONE/DETAILS.DGN

REVISIONS	
NAME	DATE

ILLINOIS DEPARTMENT OF TRANSPORTATION
SUMMARY OF QUANTITIES
 INTERSTATE 55
 LIMESTONE REST AREA
 NORTHBOUND AND SOUTHBOUND


F.A.I. RTE.	SECTION	COUNTY	TOTAL SHEETS	SHEET NO.
55	(53-6)RA-2	LIVINGSTON	5	4
FED. ROAD DIST. NO. . ILLINOIS FED. AID PROJECT				

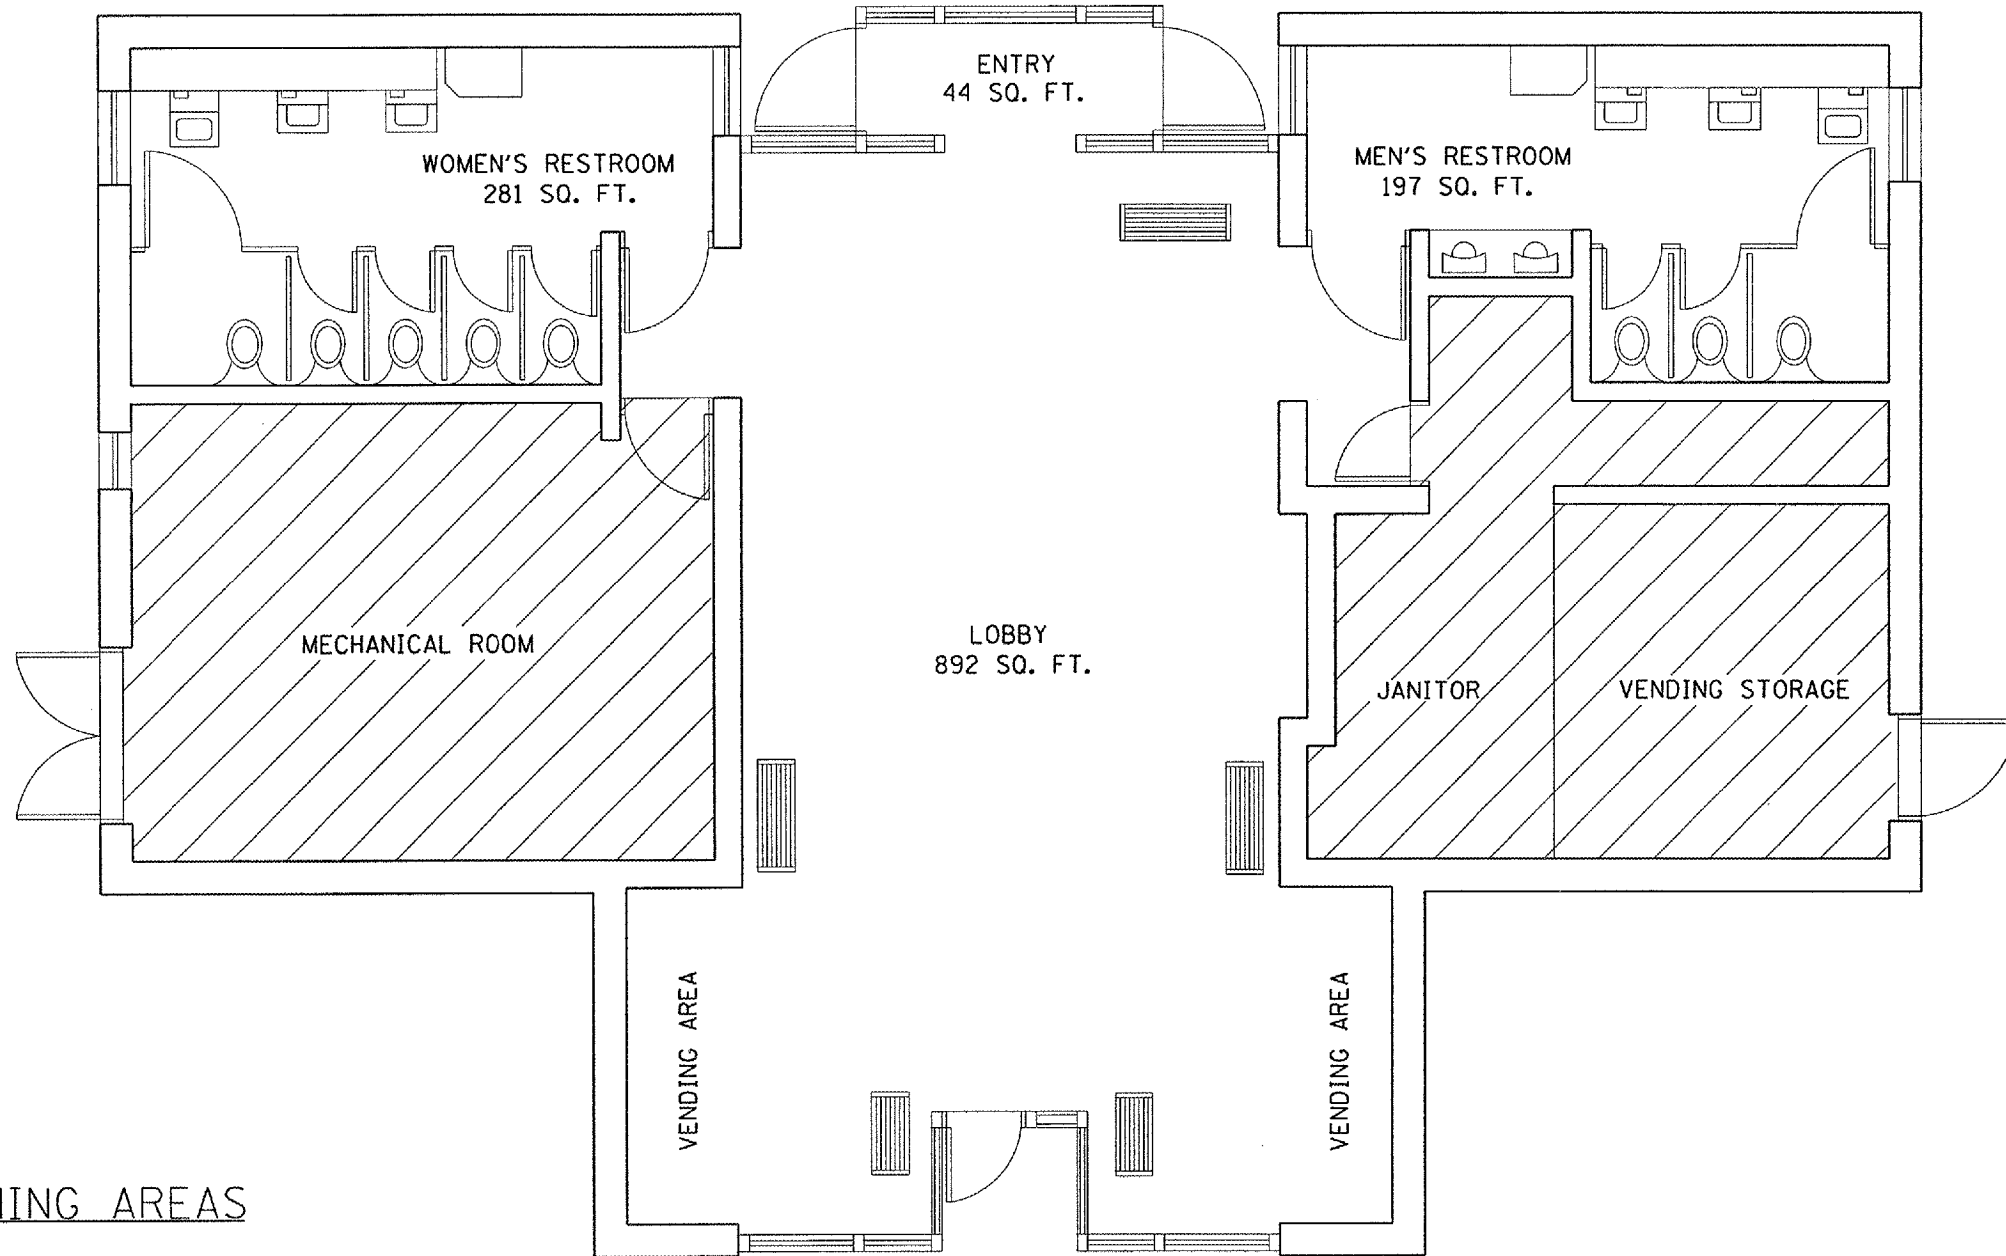

REFINISHING AREAS

1. WOMEN'S RESTROOMS
2. MEN'S RESTROOM
3. LOBBY
4. VENDING AREAS
5. ENTRY

FLOOR PLAN

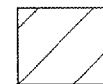

NO TERRAZZO REFINISHING IN THESE AREAS


REVISIONS	
NAME	DATE

ILLINOIS DEPARTMENT OF TRANSPORTATION

FLOOR PLAN
INTERSTATE 55
LIMESTONE REST AREA
NORTHBOUND AND SOUTHBOUND




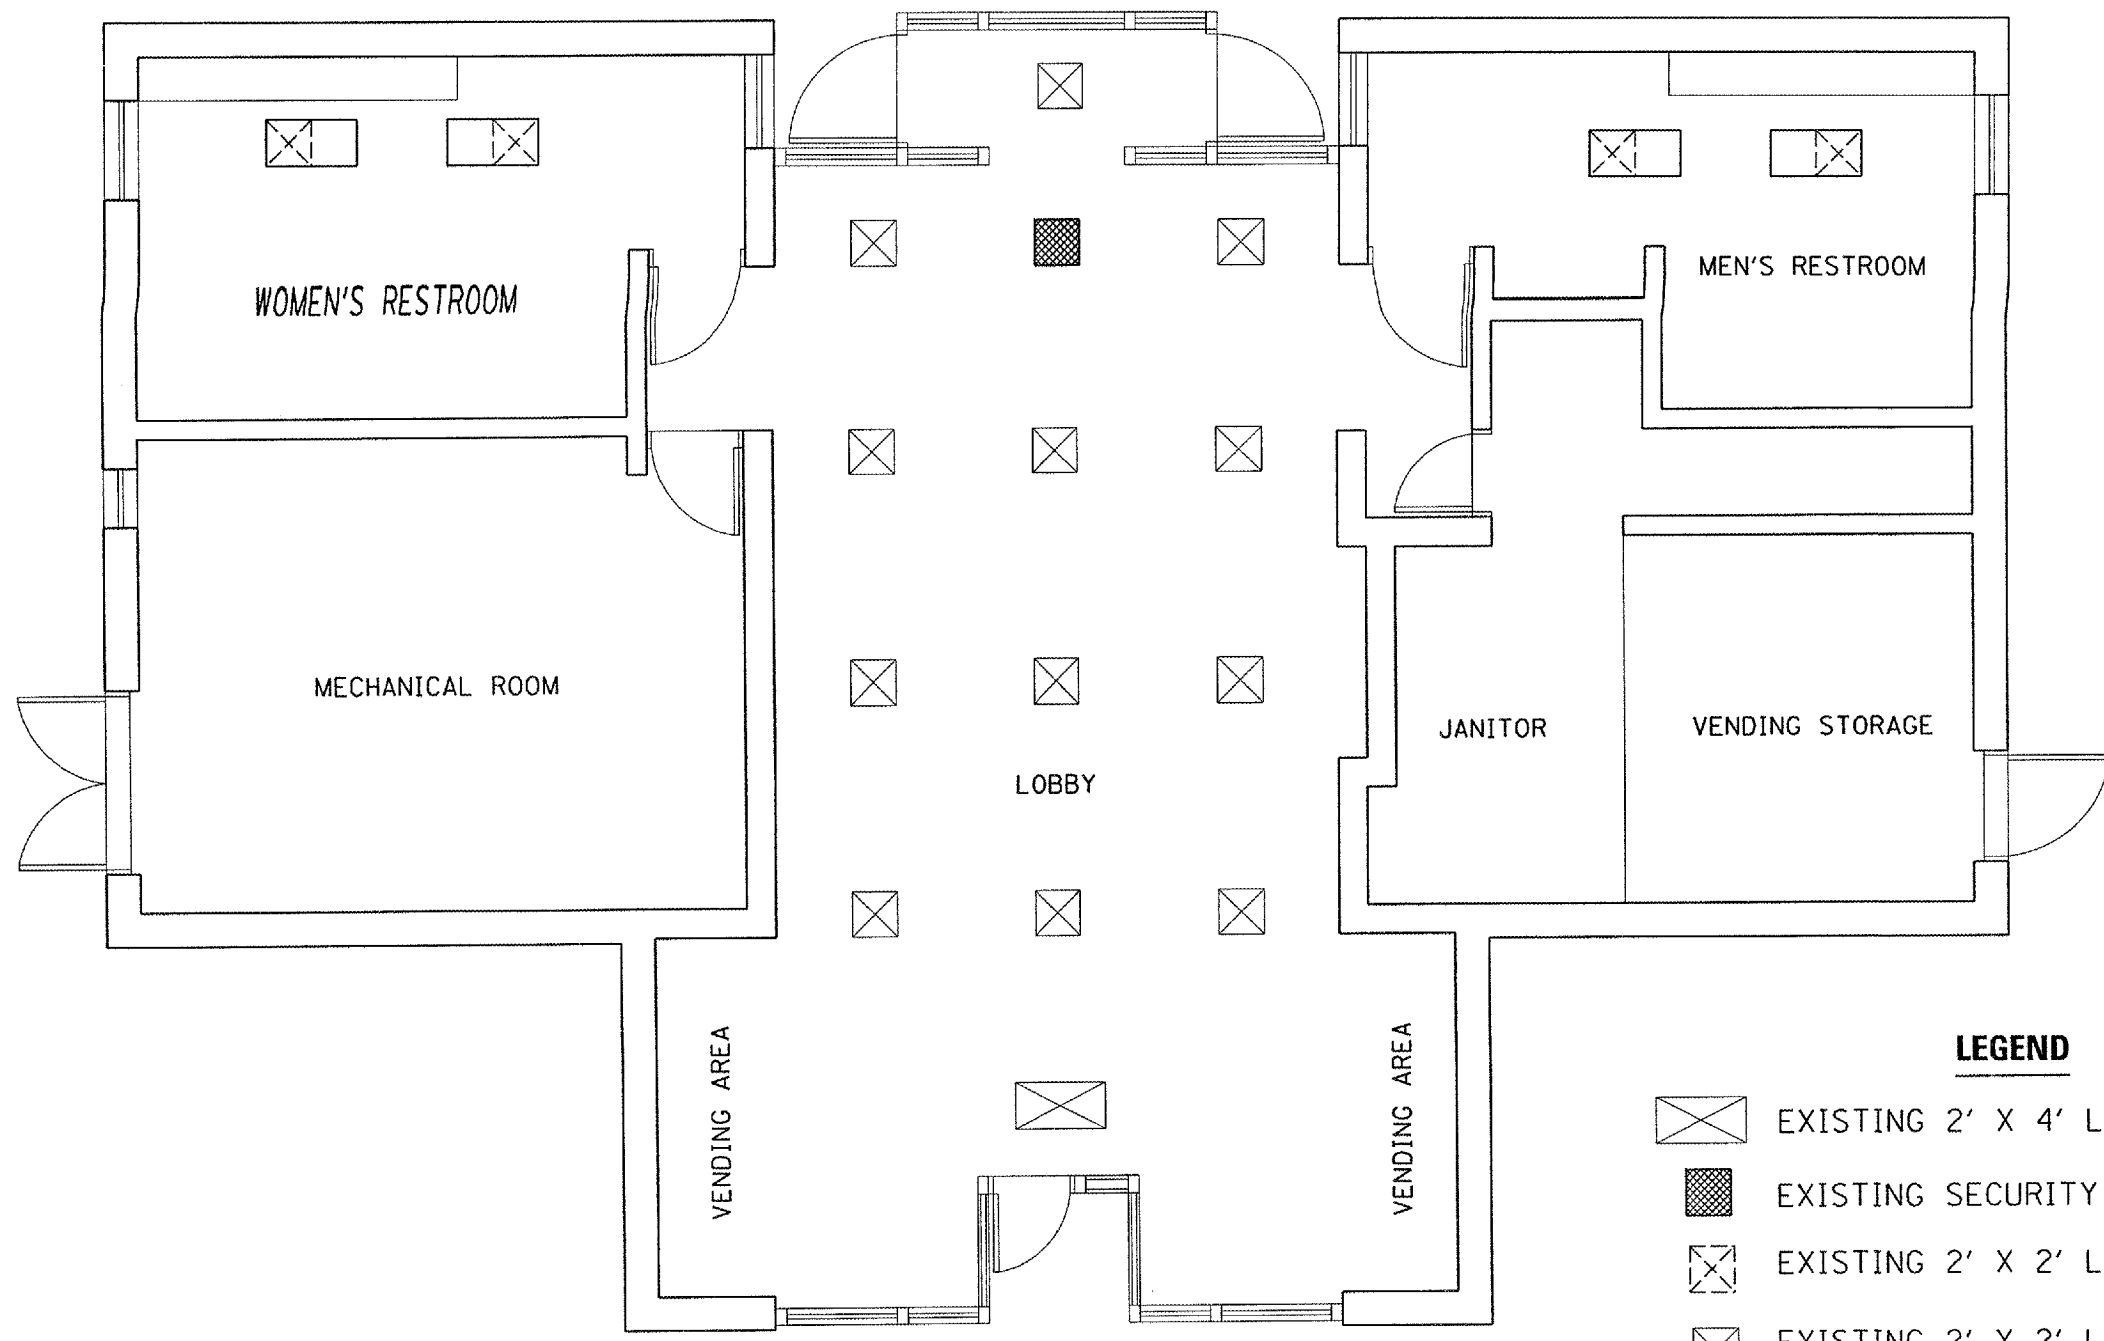

FEBRUARY 14, 2005 /REST AREA/LIMESTONE/DETAILS.DGN

F.A.T. RTE.	SECTION	COUNTY	TOTAL SHEET NO.	SHEET NO.
55	63-6JRA-2	LIVINGSTON	5	5
FED. ROAD DIST. NO.		ILLINOIS	FED. AID PROJECT	

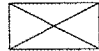

FLOOR PLAN

LEGEND

-  EXISTING 2' X 4' LIGHTING FIXTURE TO REMAIN
-  EXISTING SECURITY CAMERA TO REMAIN
-  EXISTING 2' X 2' LIGHTING FIXTURES TO BE REMOVED
-  EXISTING 2' X 2' LIGHTING FIXTURE TO BE REMOVED AND REPLACED WITH NEW HIGH ILLUMINATION FIXTURES
-  NEW 2' X 4' HIGH ILLUMINATION LIGHTING FIXTURES

REVISIONS	
NAME	DATE

ILLINOIS DEPARTMENT OF TRANSPORTATION
LIGHTING PLAN
 INTERSTATE 55
 LIMESTONE REST AREA
 NORTHBOUND AND SOUTHBOUND

FEBRUARY 14, 2005 /REST AREA/LIMESTONE/DETAILS.DGN