
INDEX OF SHEETS

COVER SHEET

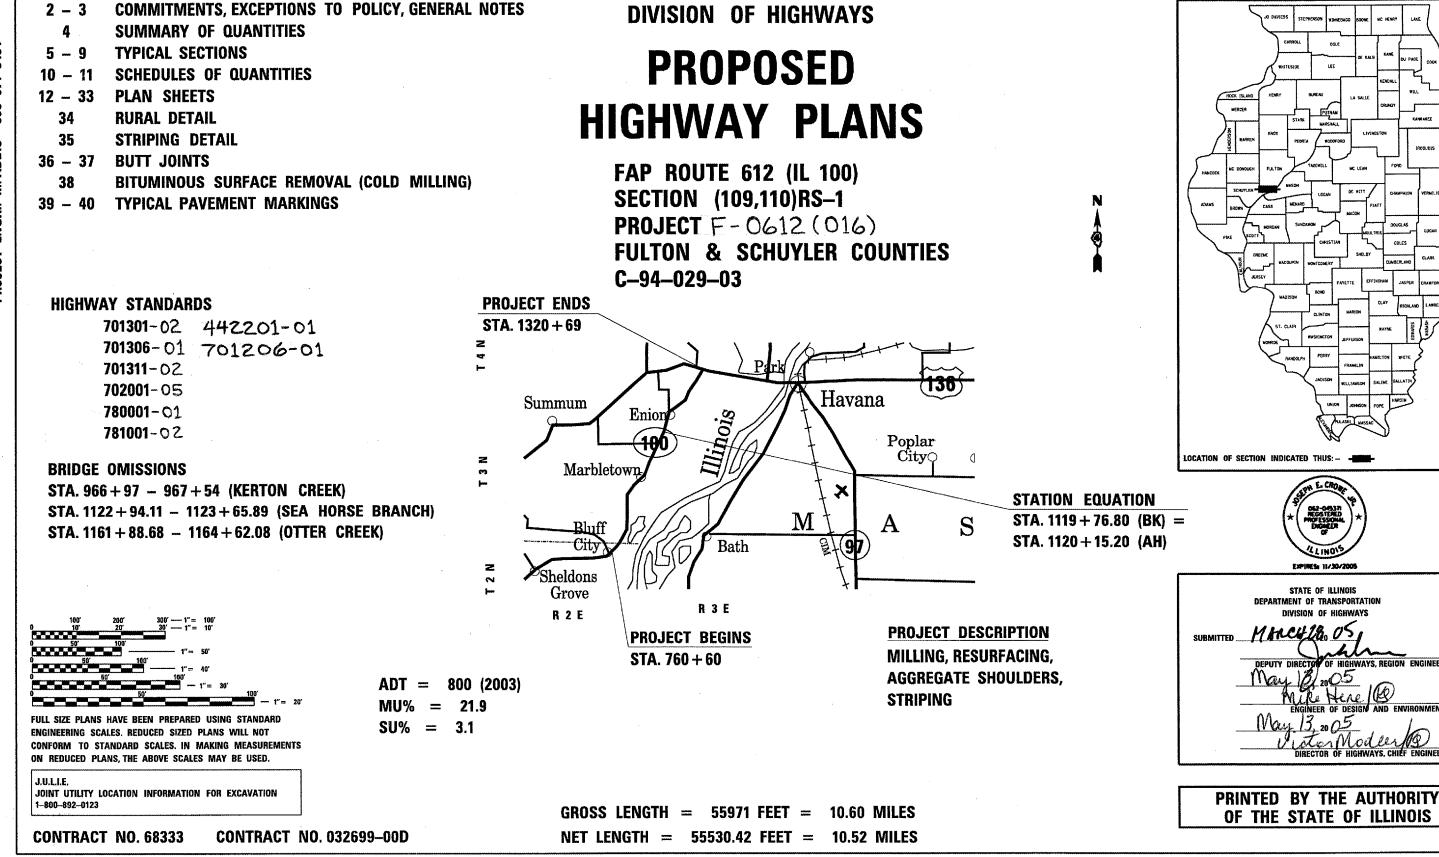

STATE OF ILLINOIS

DEPARTMENT OF TRANSPORTATION

COUNTY

FULTON & SCHUYLER

D-94-027-03