


F.A.P. RTE.	SECTION	COUNTY	TOTAL SHEETS	SHEET NO.
.	..	SCHUYLER		42
STA. 466+00.00		TO STA. 466+50.00		
FED. ROAD DIST. NO.		ILLINOIS	FED. AID PROJECT	

*310 (US 67)/317 (US 24)
 **087-11-1, TS-2

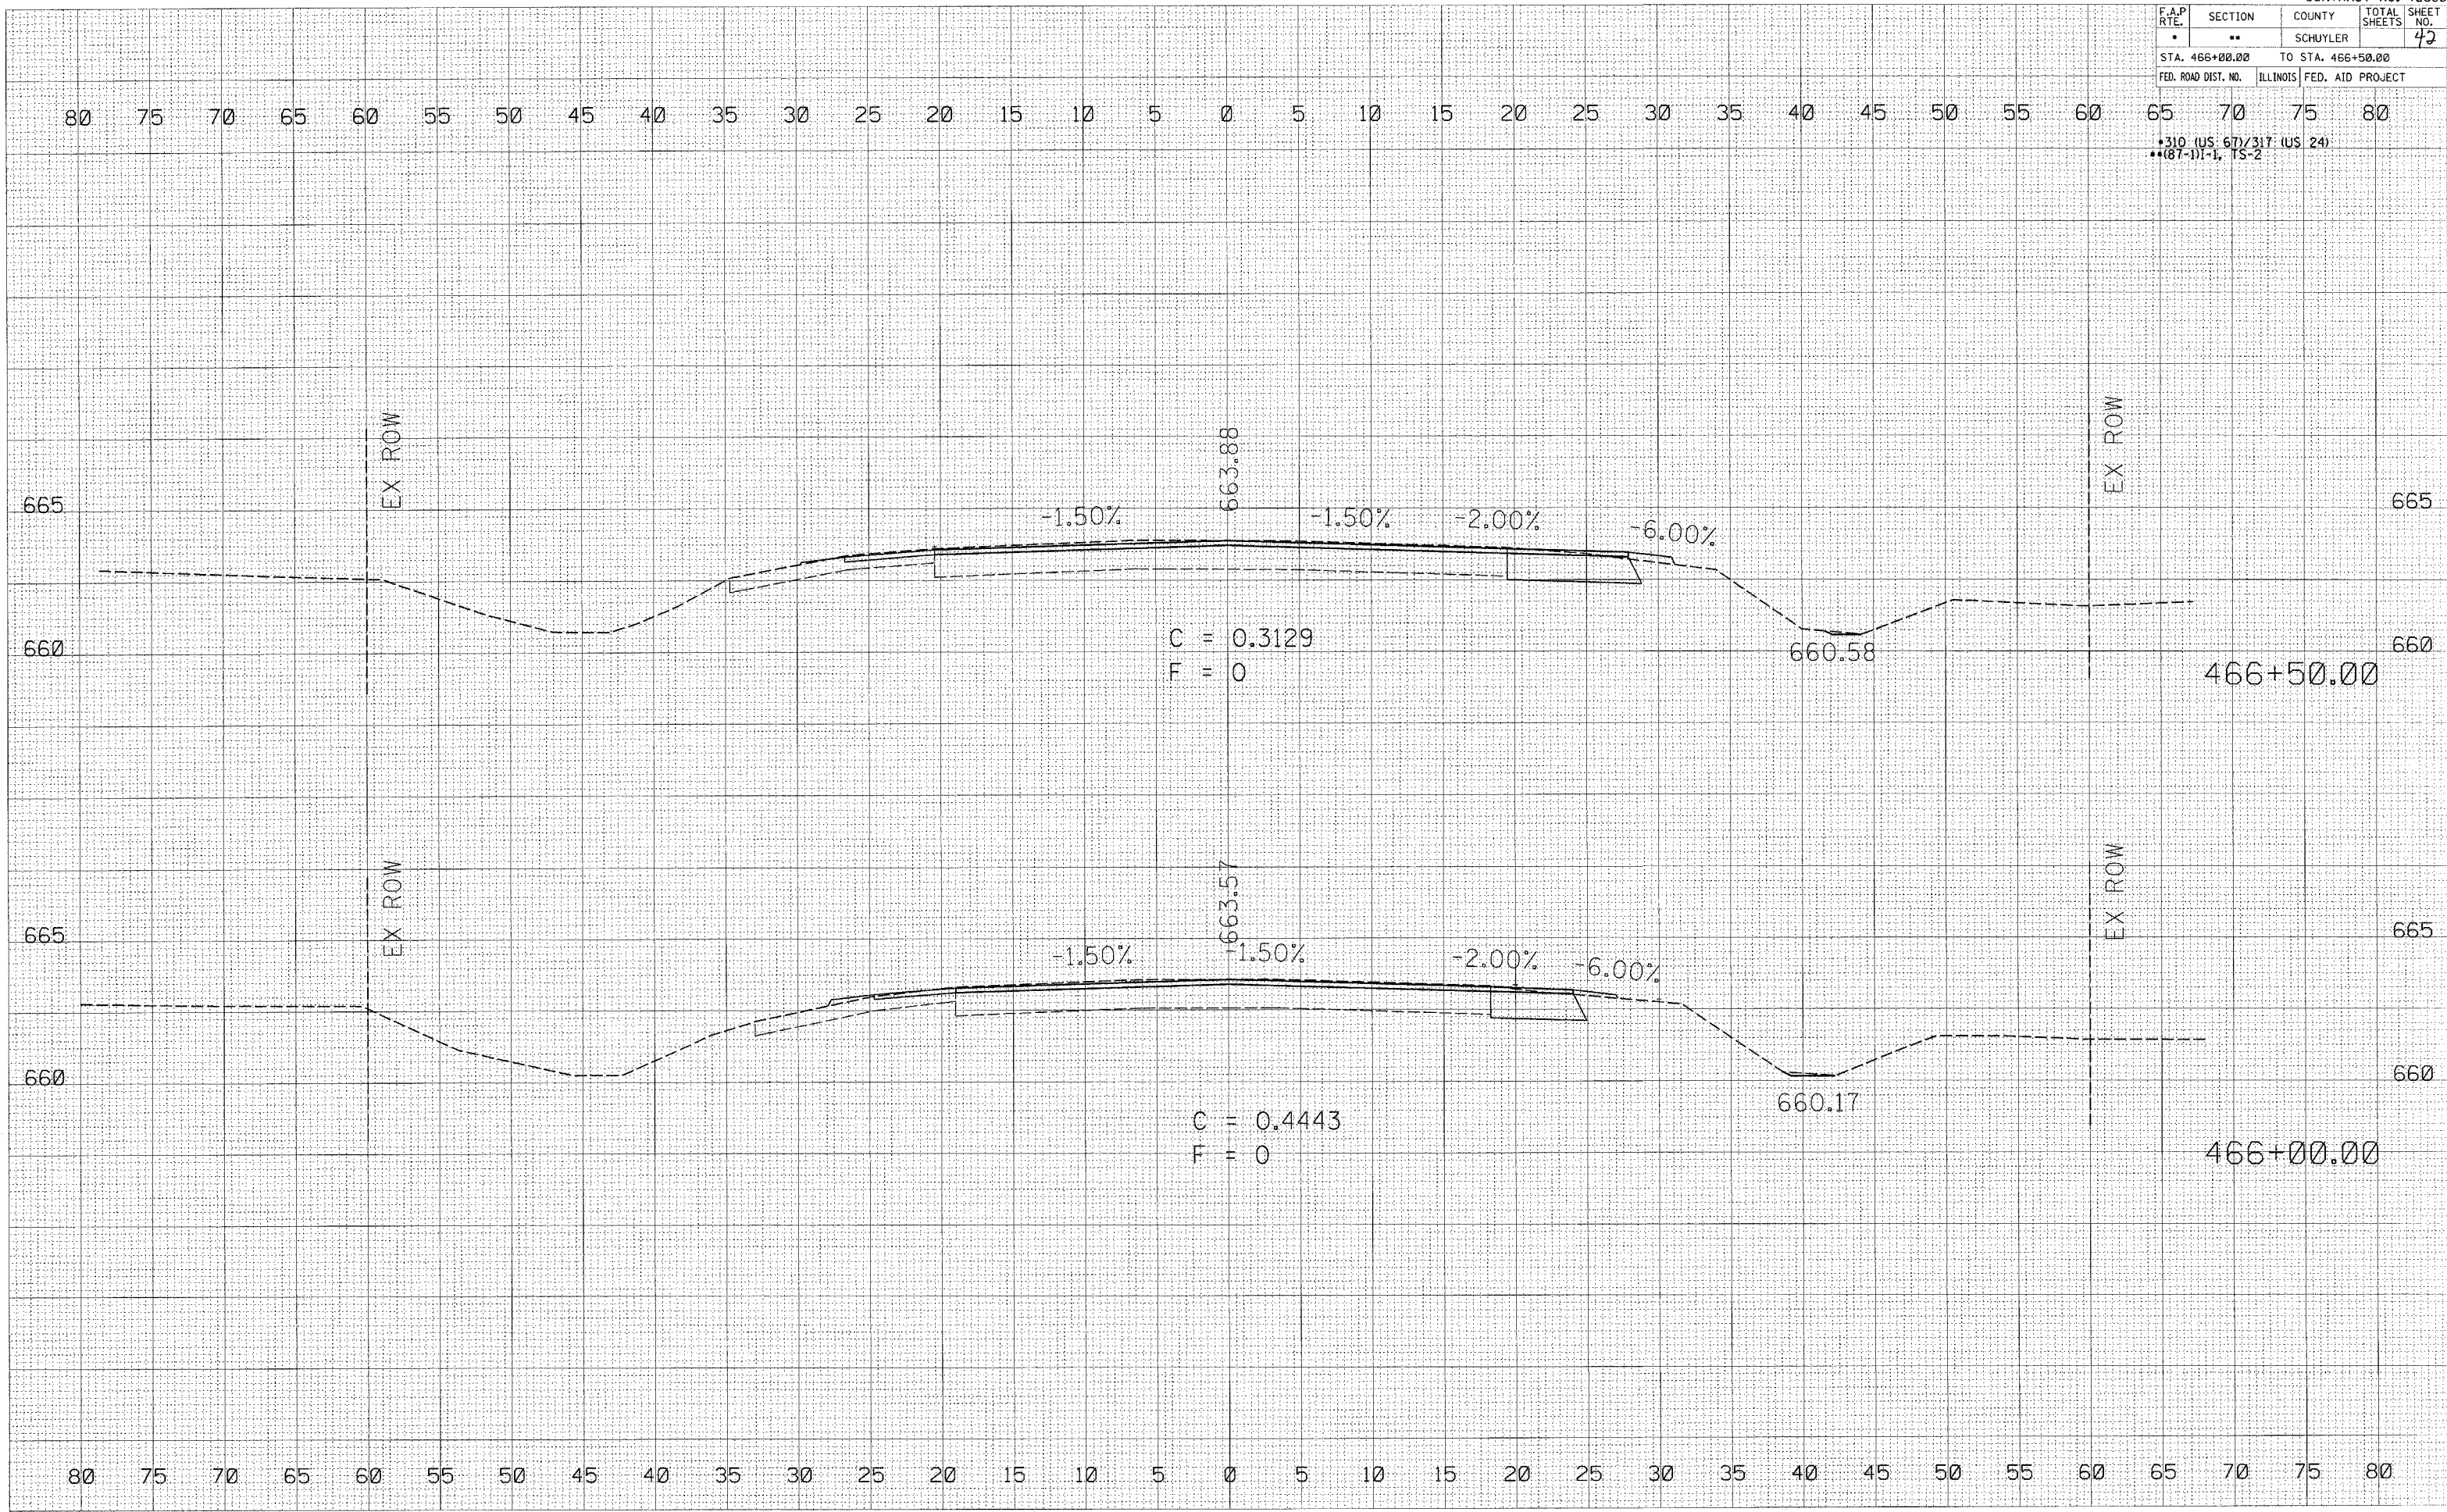

ORIGINAL SURVEYED
 SURVEY PLOTTED
 NOTE BOOK TEMPLATE
 AREAS CHECKED

ORIGINAL SURVEYED
 SURVEY PLOTTED
 NOTE BOOK TEMPLATE
 AREAS CHECKED

PLOT DATE = 4/13/2005
 FILE NAME = c:\pca\pca\4652104\4652104\4652104.dwg
 PLOT SCALE = 6:0000 / IN.
 USER NAME = bawj