
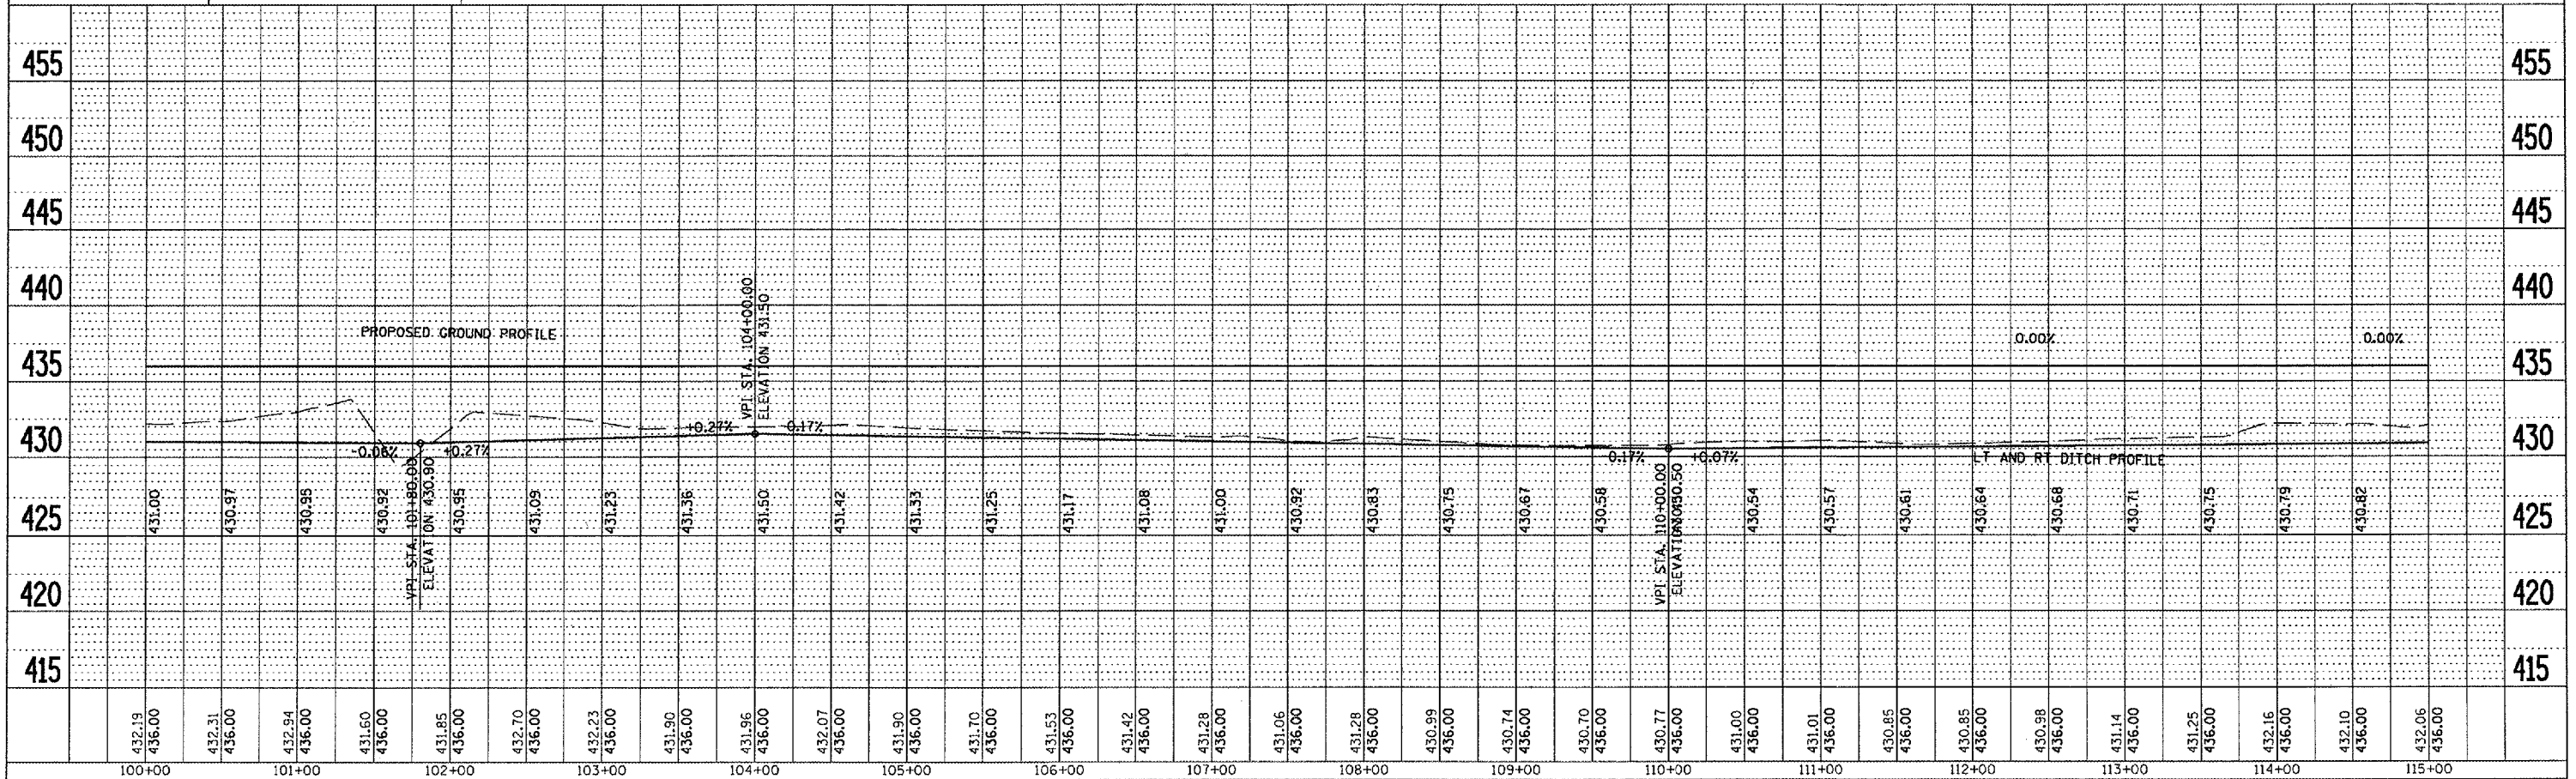


F.A.P. RTE.	SECTION	COUNTY	TOTAL SHEETS	SHEET NO.
*	**	BROWN	89	29
STA.		TO STA.		
FED. ROAD DIST. NO.	ILLINOIS	FED. AID PROJECT		
* LA GRANGE WETLAND BANK				
** DE WETLAND MITIGATION NO. 1				

PLAN	SURVEYED	DATE
	PLOTTED	BY
	REVISION	
	BY	

PROFILE	SURVEYED	DATE
	PLOTTED	BY
	REVISION	
	BY	

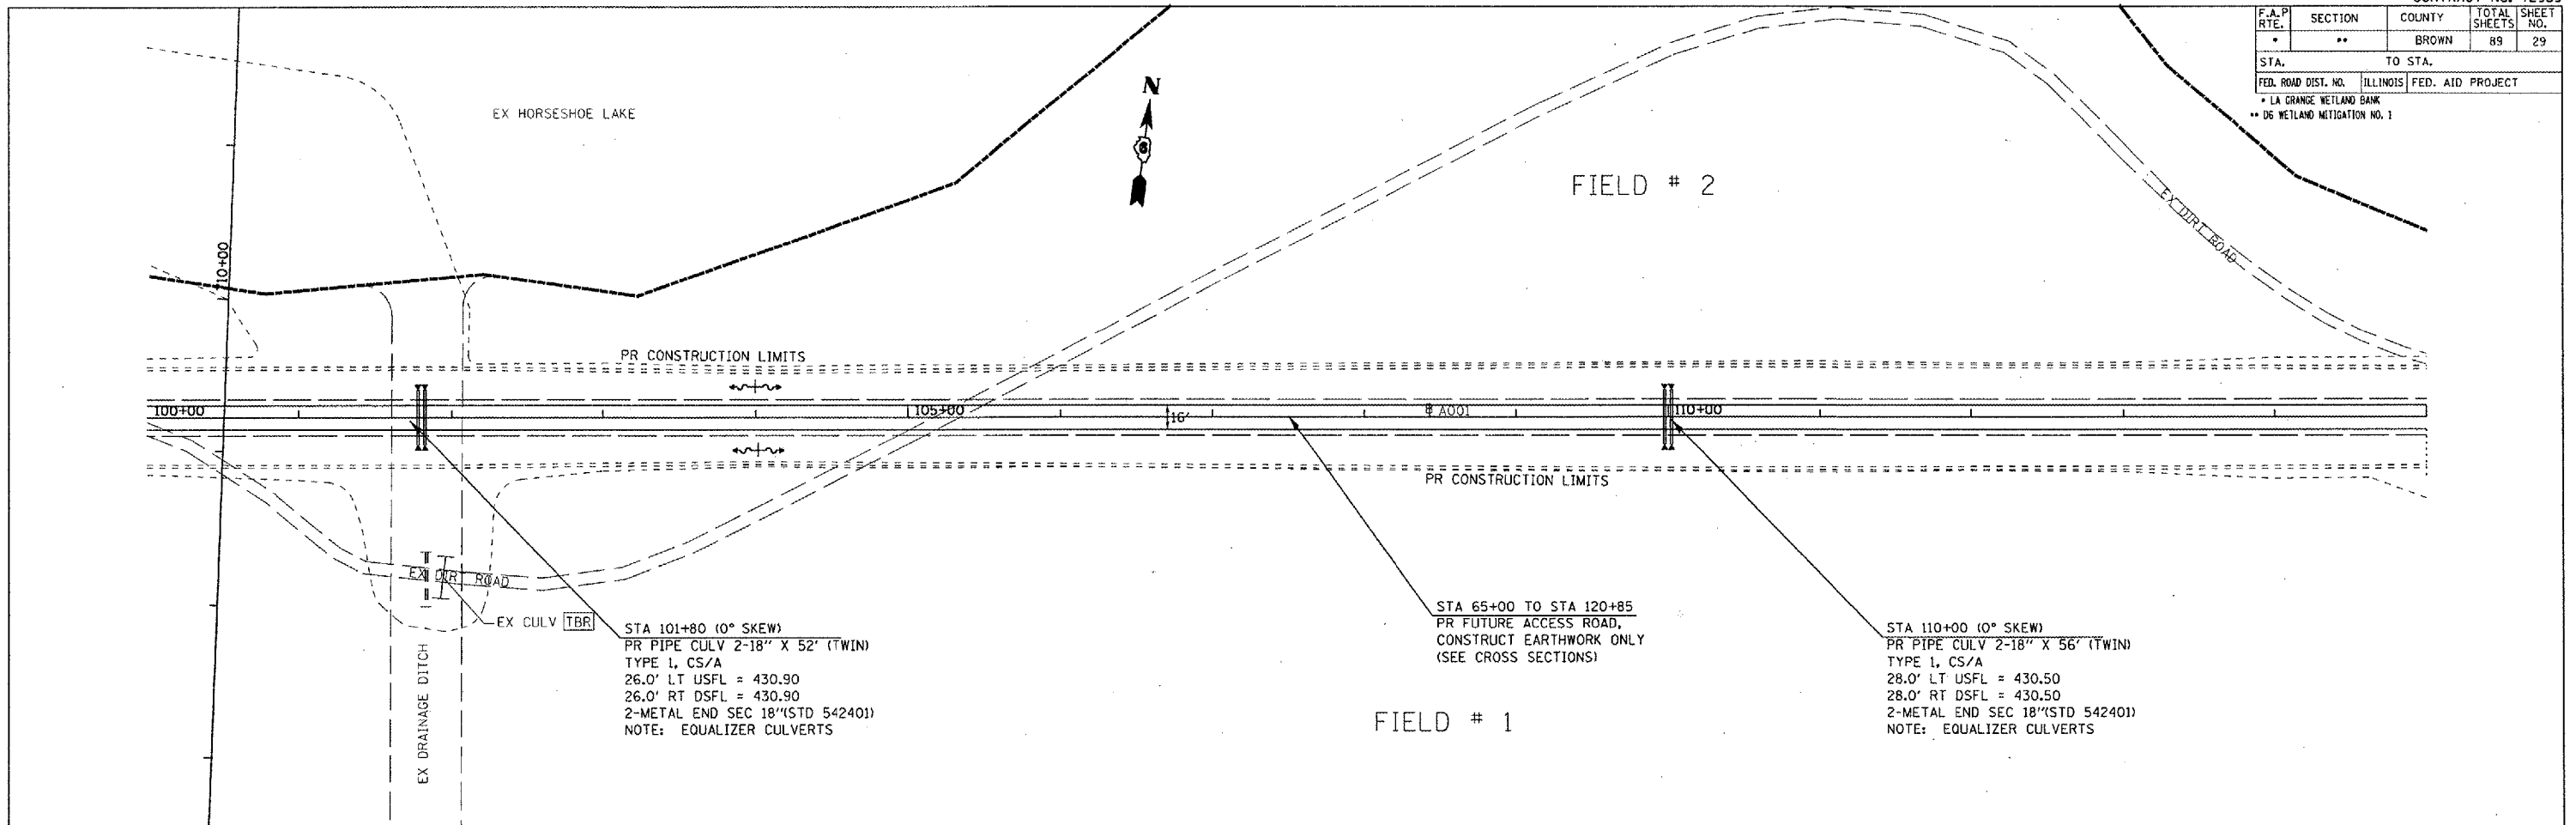

PLOT DATE: 2/9/2005  
 FILE NAME: c:\puro\mca\1884325\1884325.dgn  
 PLOT SCALE: 1/8"=1'-0"  
 REFERENCE: \* REF \*