


3/14/2005  
 Monday March 14, 2005 @ 15:54:43 PM  
 c:\p\arcia\vell1688\p\l\k\ss\h00\pawdgn

ORIGINAL SURVEY  
 SURVEY PLOTTED  
 NOTE BOOK  
 AREA  
 AREAS CHECKED

FINAL SURVEY  
 SURVEY PLOTTED  
 NOTE BOOK  
 AREA  
 AREAS CHECKED

BY \_\_\_\_\_ DATE \_\_\_\_\_

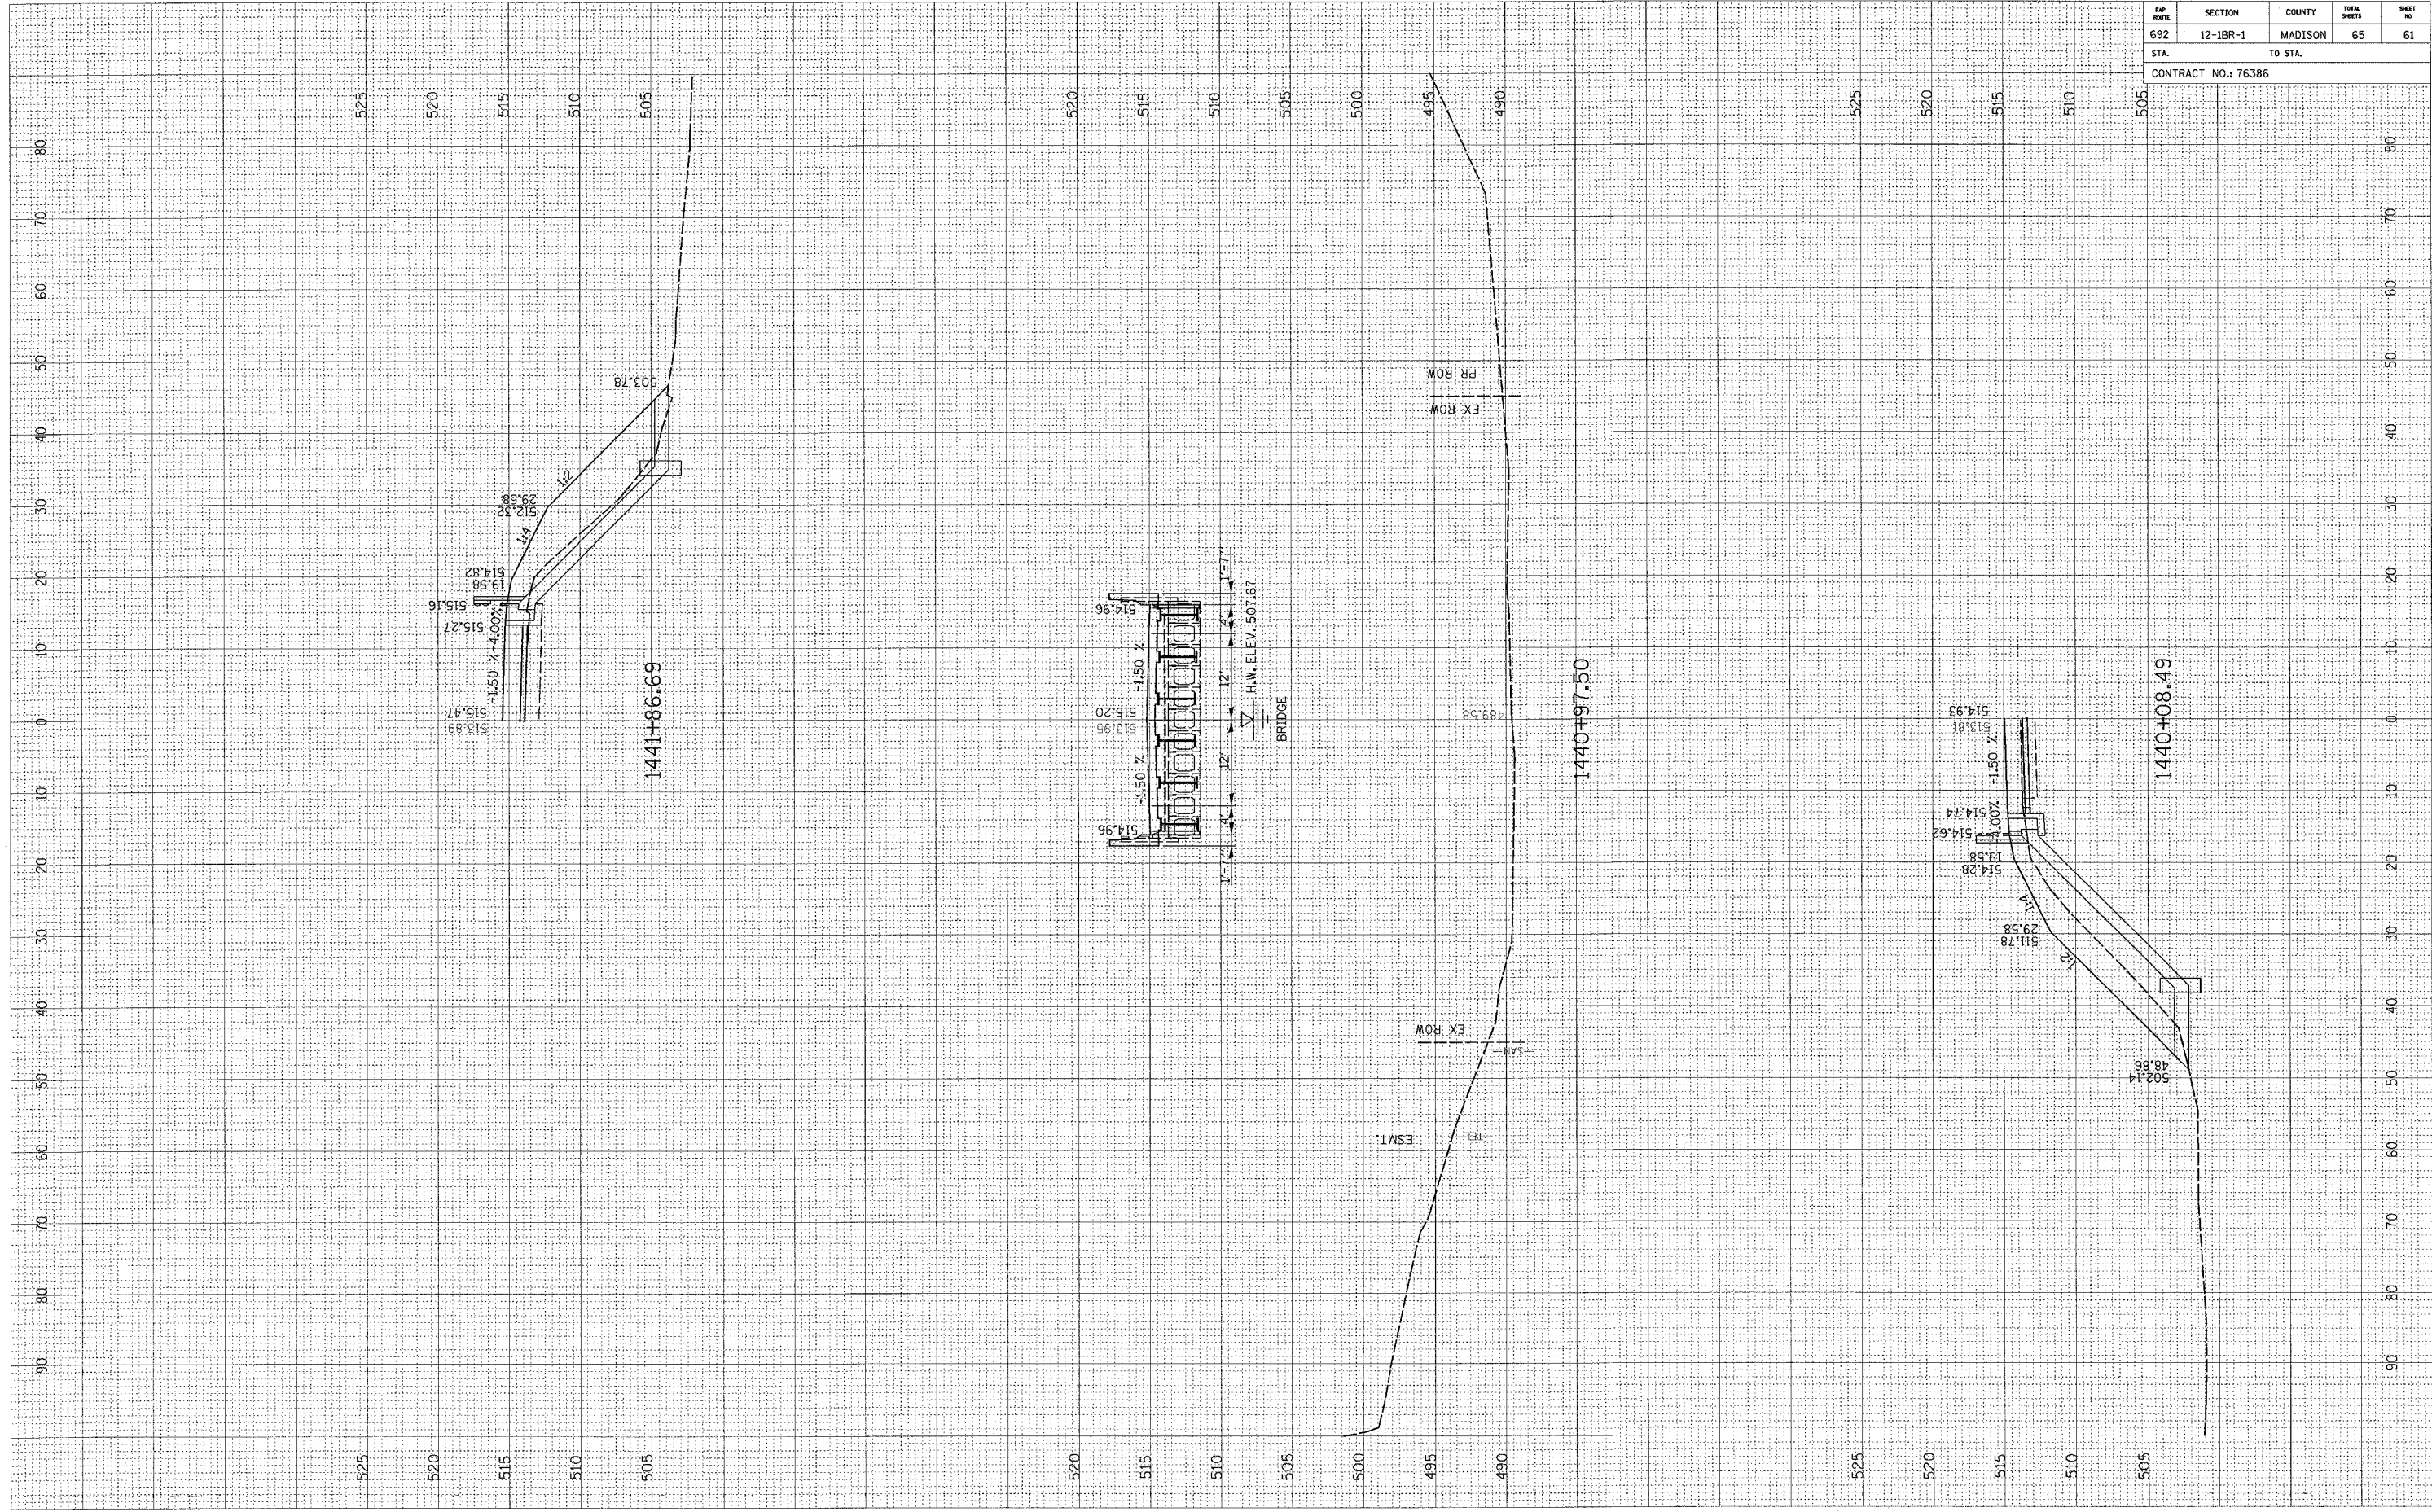

FAP NO.	SECTION	COUNTY	TOTAL SHEETS	SHEET NO.
692	12-1BR-1	MADISON	65	61
STA. _____ TO STA. _____		CONTRACT NO.: 76386		