


F.A.P. ROUTE	COUNTY SECTION	CROSS SECTION STA.	COUNTY	TOTAL SHEETS
336	99-00243-00-PV	353+50 TO STA. 354+25	KANE	268 / 2
CONTRACT NO. 837B2		PROJECT F-0336(0)		

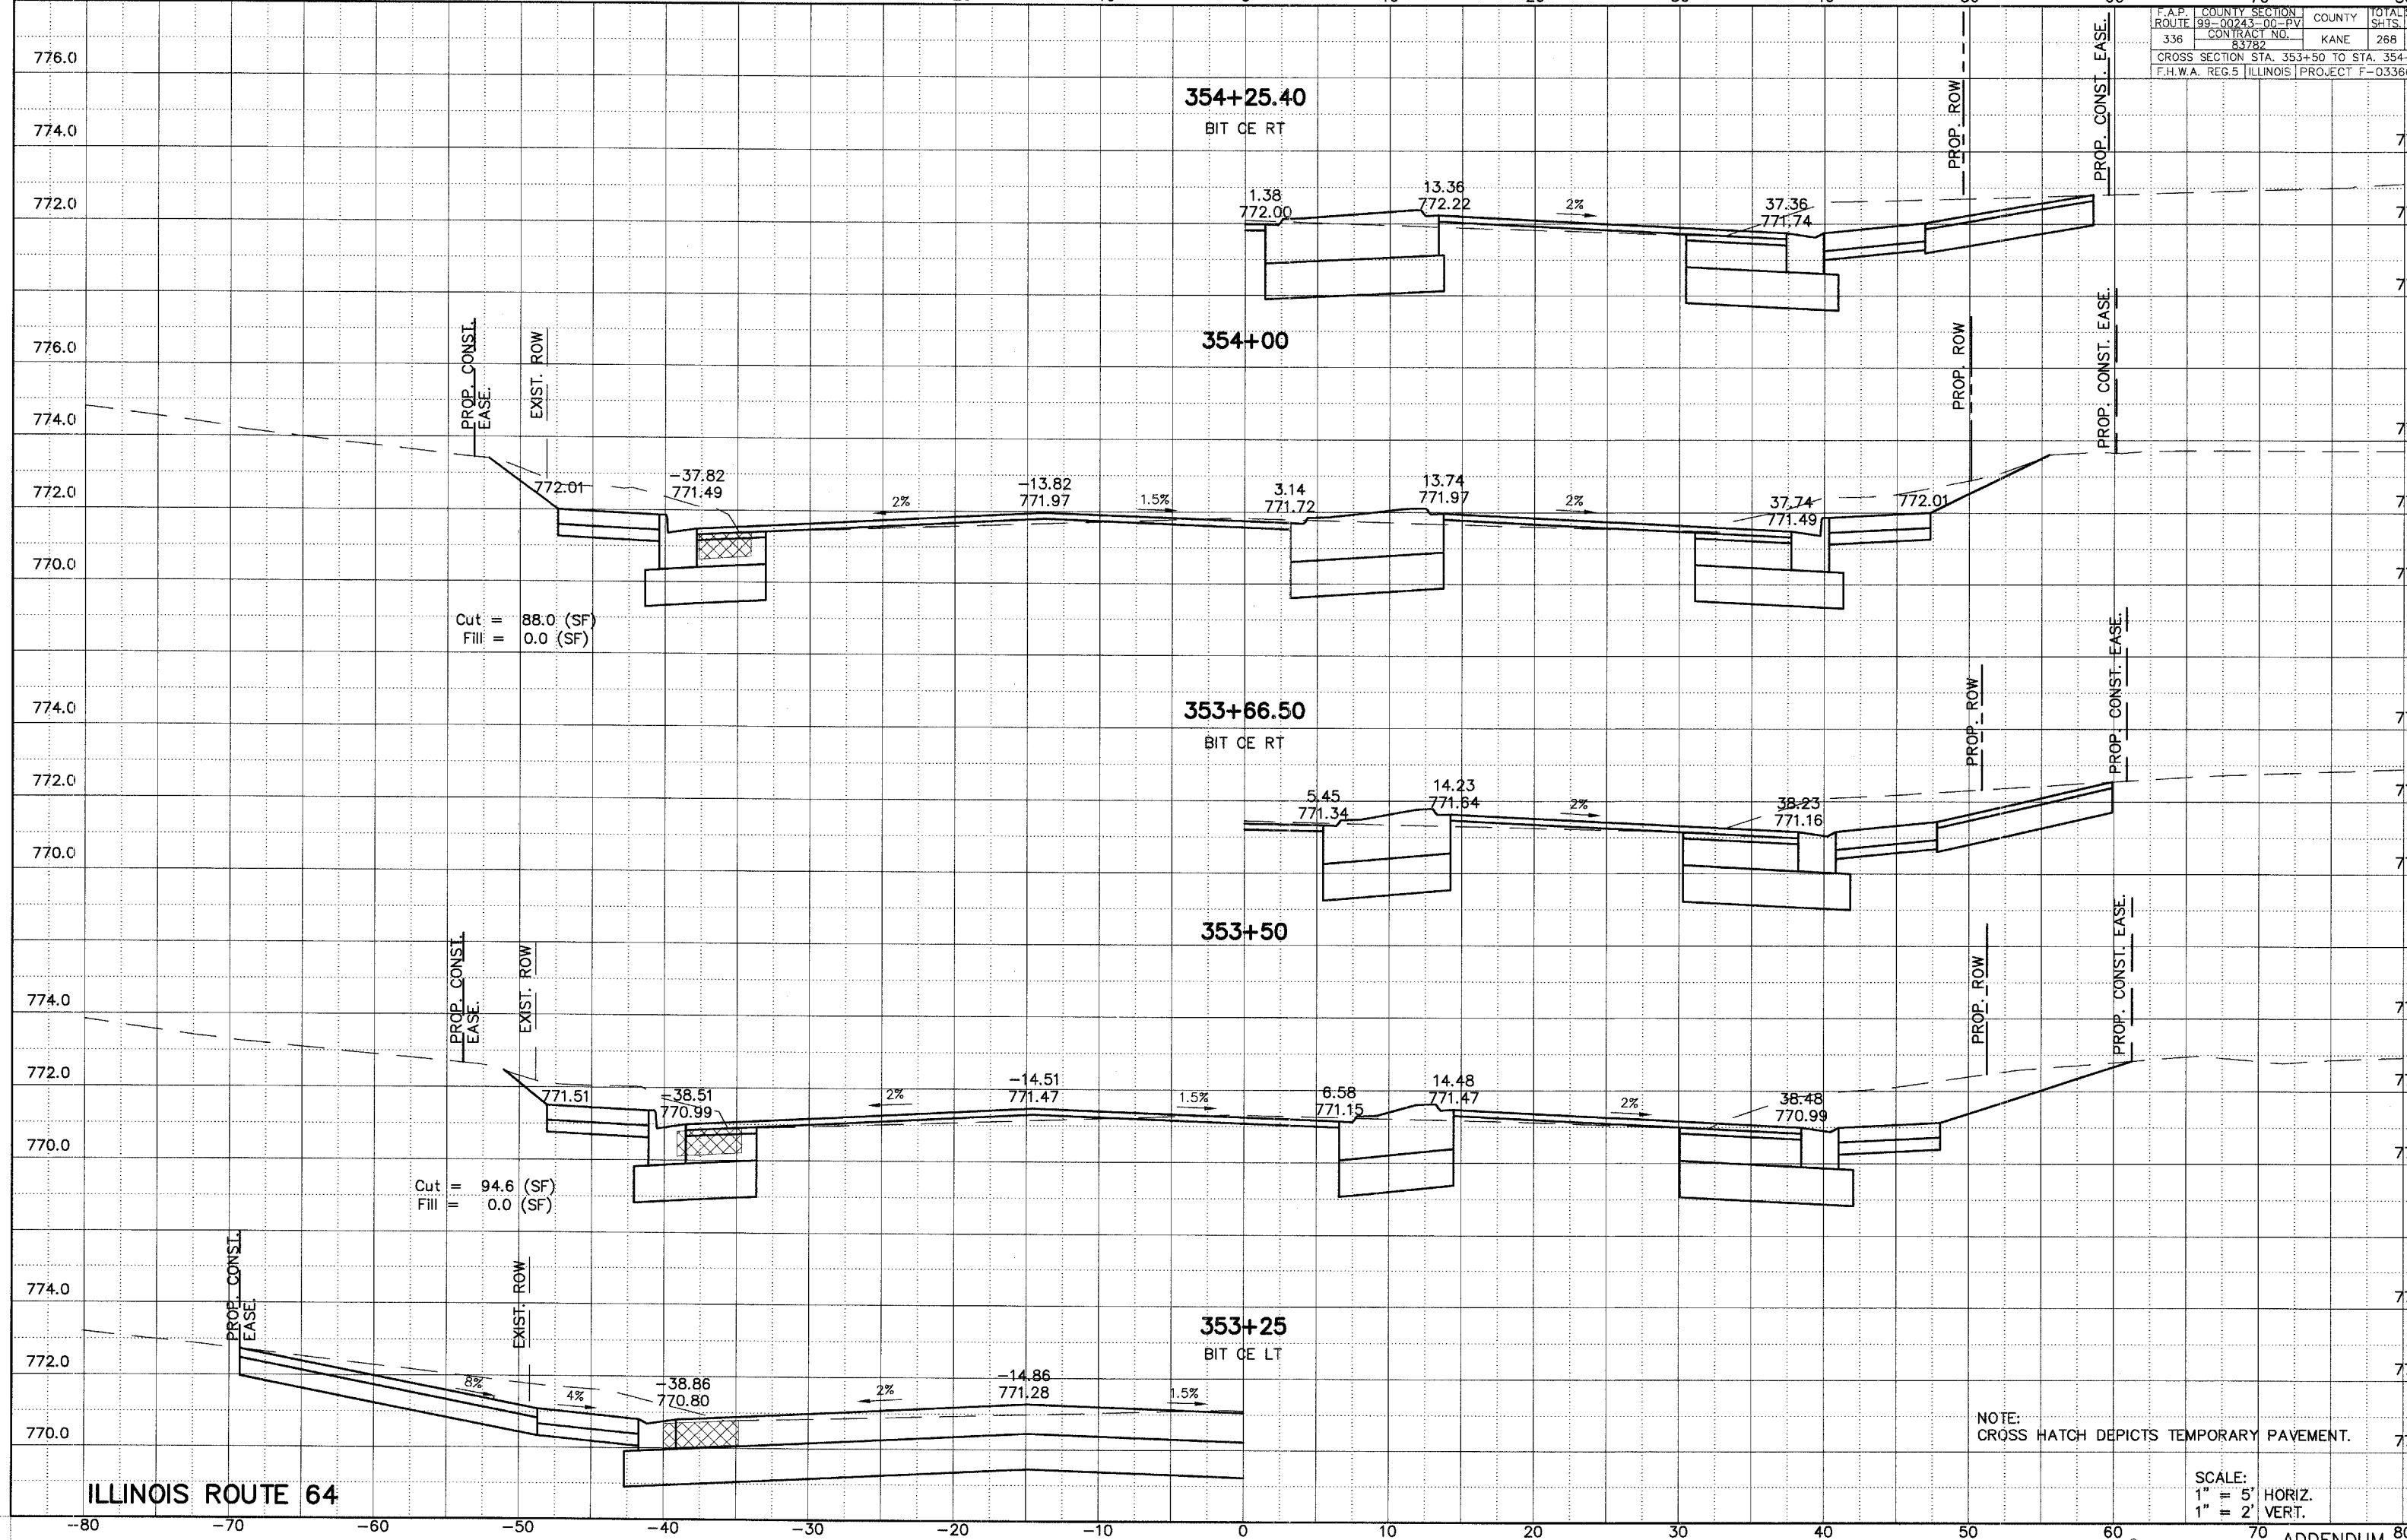

ILLINOIS ROUTE 64

NOTE: CROSS HATCH DEPICTS TEMPORARY PAVEMENT.

SCALE:
 1" = 5' HORIZ.
 1" = 2' VERT.