


F.A.P. RTE.	SECTION	COUNTY	TOTAL SHEETS	SHEET NO.
317		FULTON	684	420
STA. 85+50.00		TO STA. 85+50.00		
FED. ROAD DIST. NO.		ILLINOIS FED. AID PROJECT		



PLOT DATE = 4/6/2008  
 PLOT SCALE = 1"=40'  
 USER NAME = [unreadable]

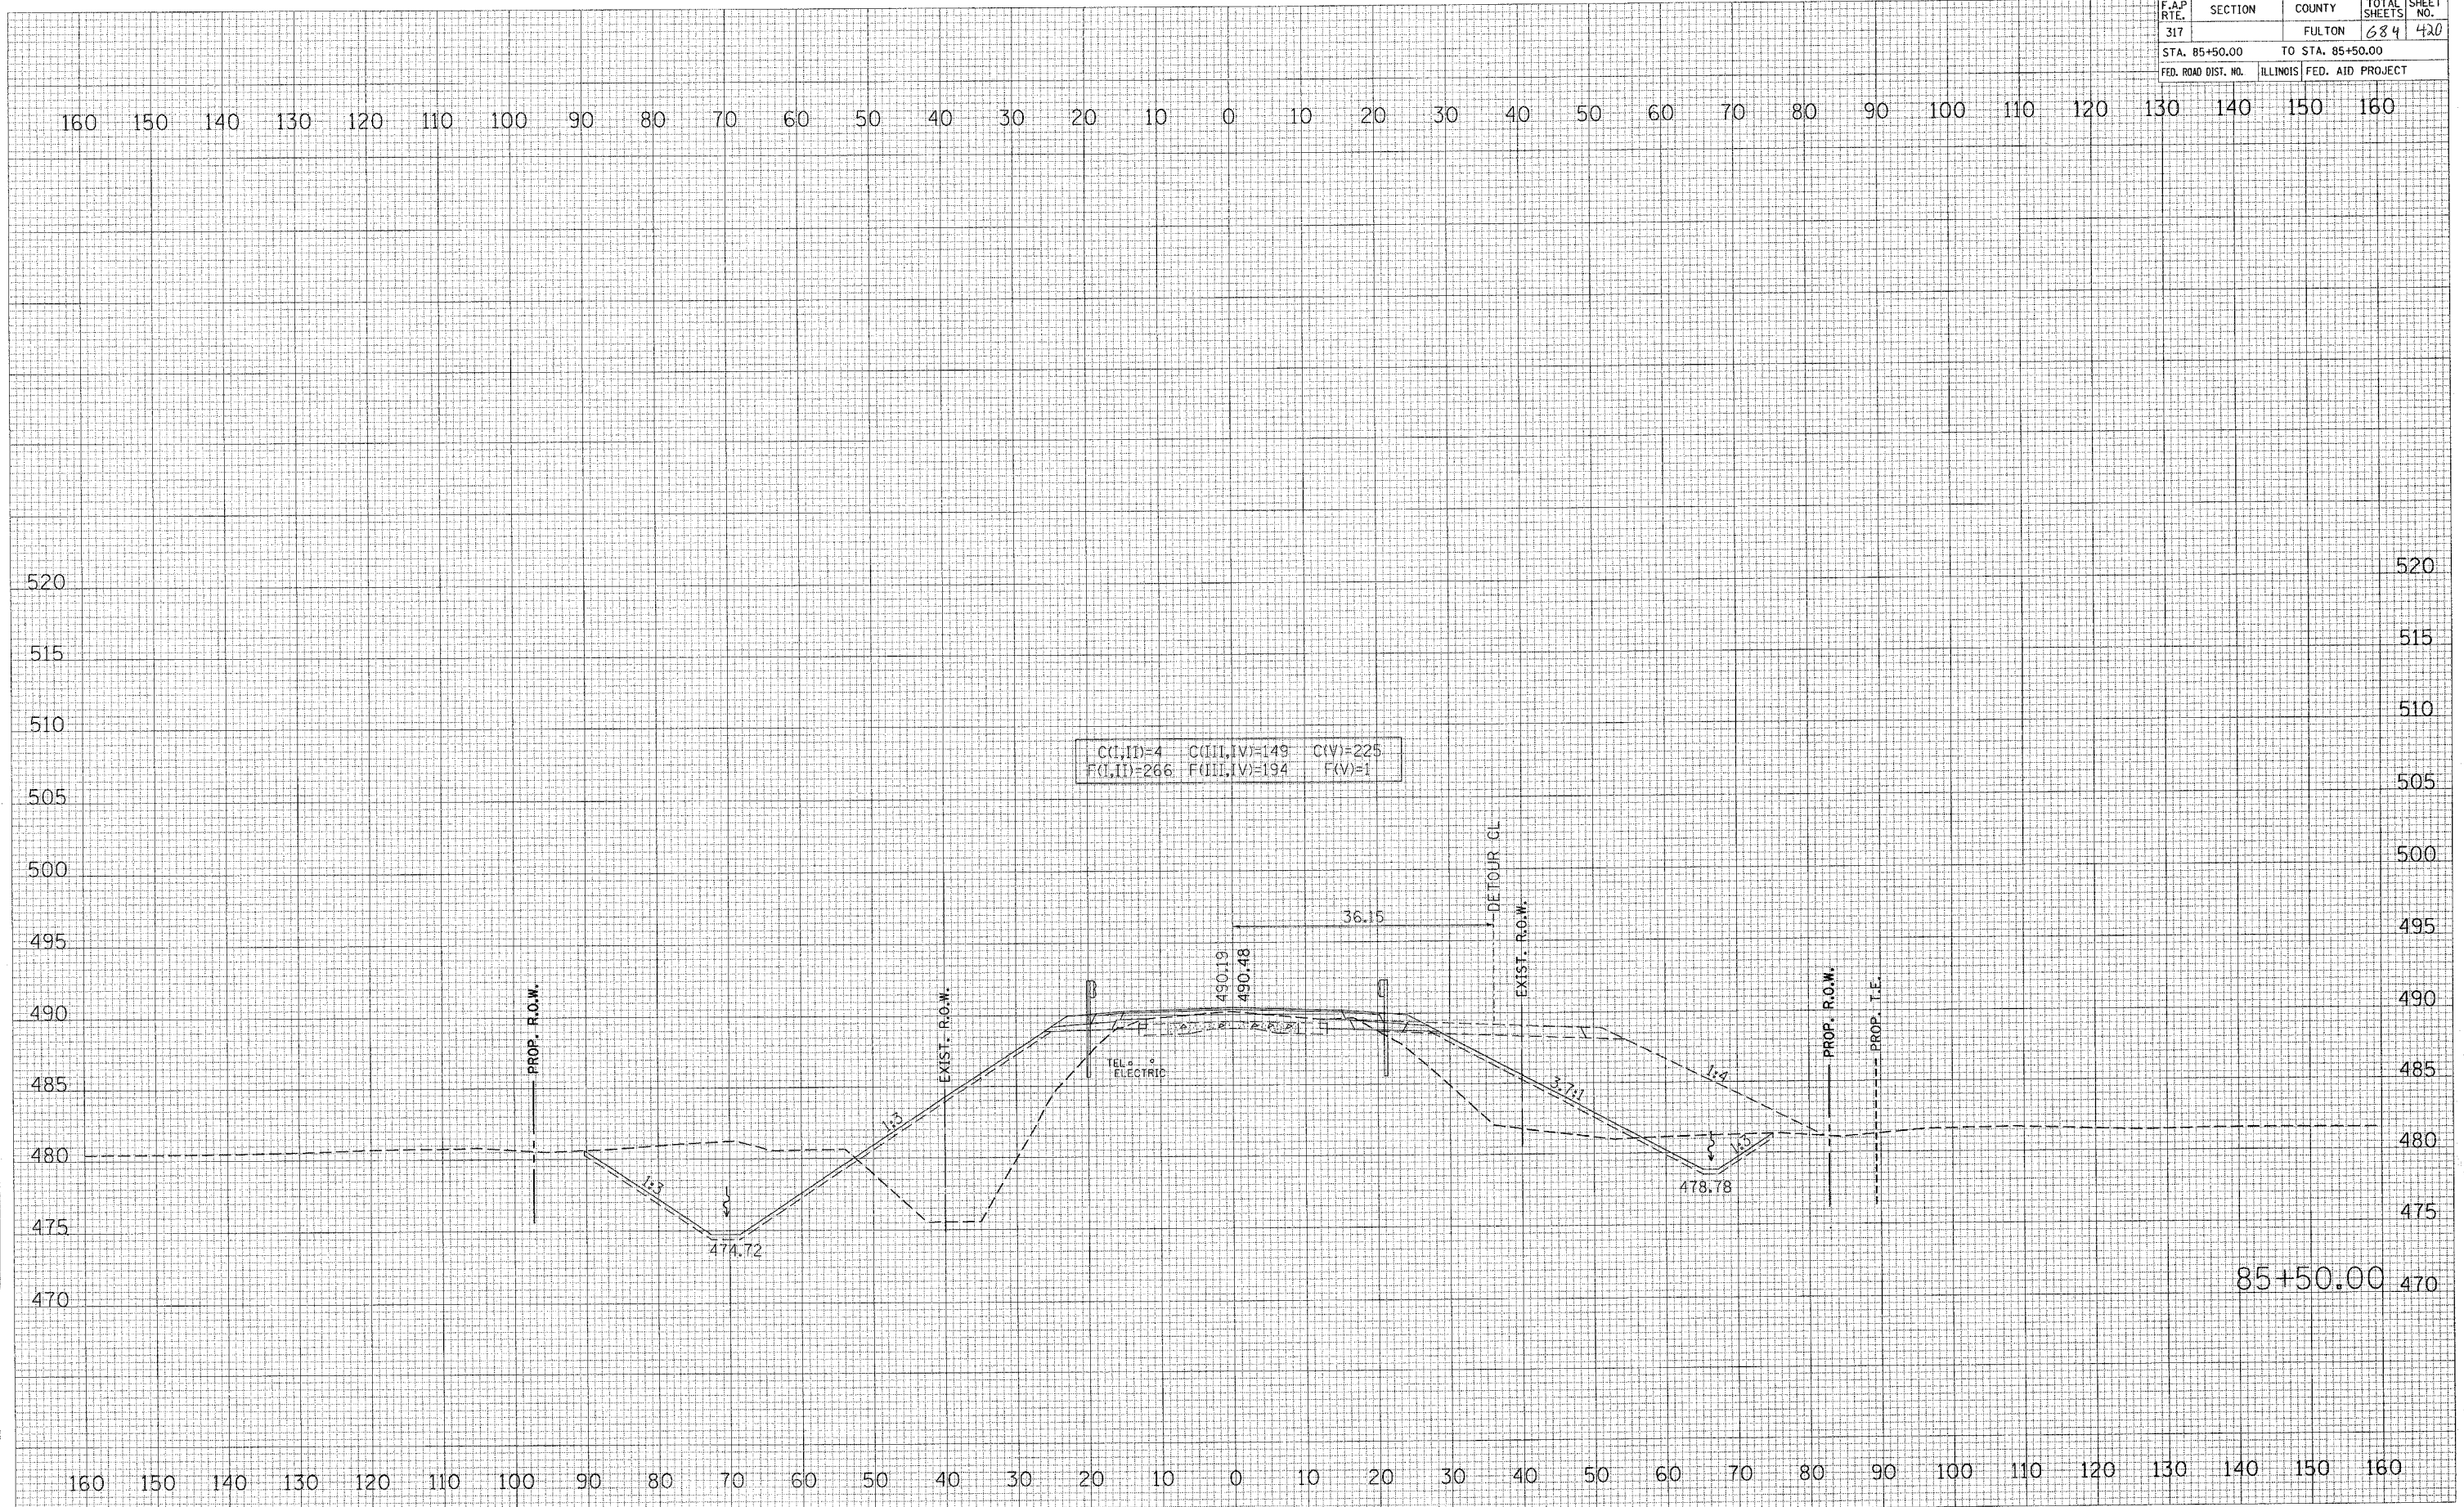


85+50.00