


F.A.P. RTE.	SECTION	COUNTY	TOTAL SHEETS	SHEET NO.
317		FULTON	684	477
STA. 11+50.00		TO STA. 11+50.00		
FED. ROAD DIST. NO.	ILLINOIS	FED. AID PROJECT		

DATE	BY
SURVEYED	BY
NOTE BOOK	DATE
AREAS CHECKED	

DATE	BY
SURVEYED	BY
NOTE BOOK	DATE
AREAS CHECKED	


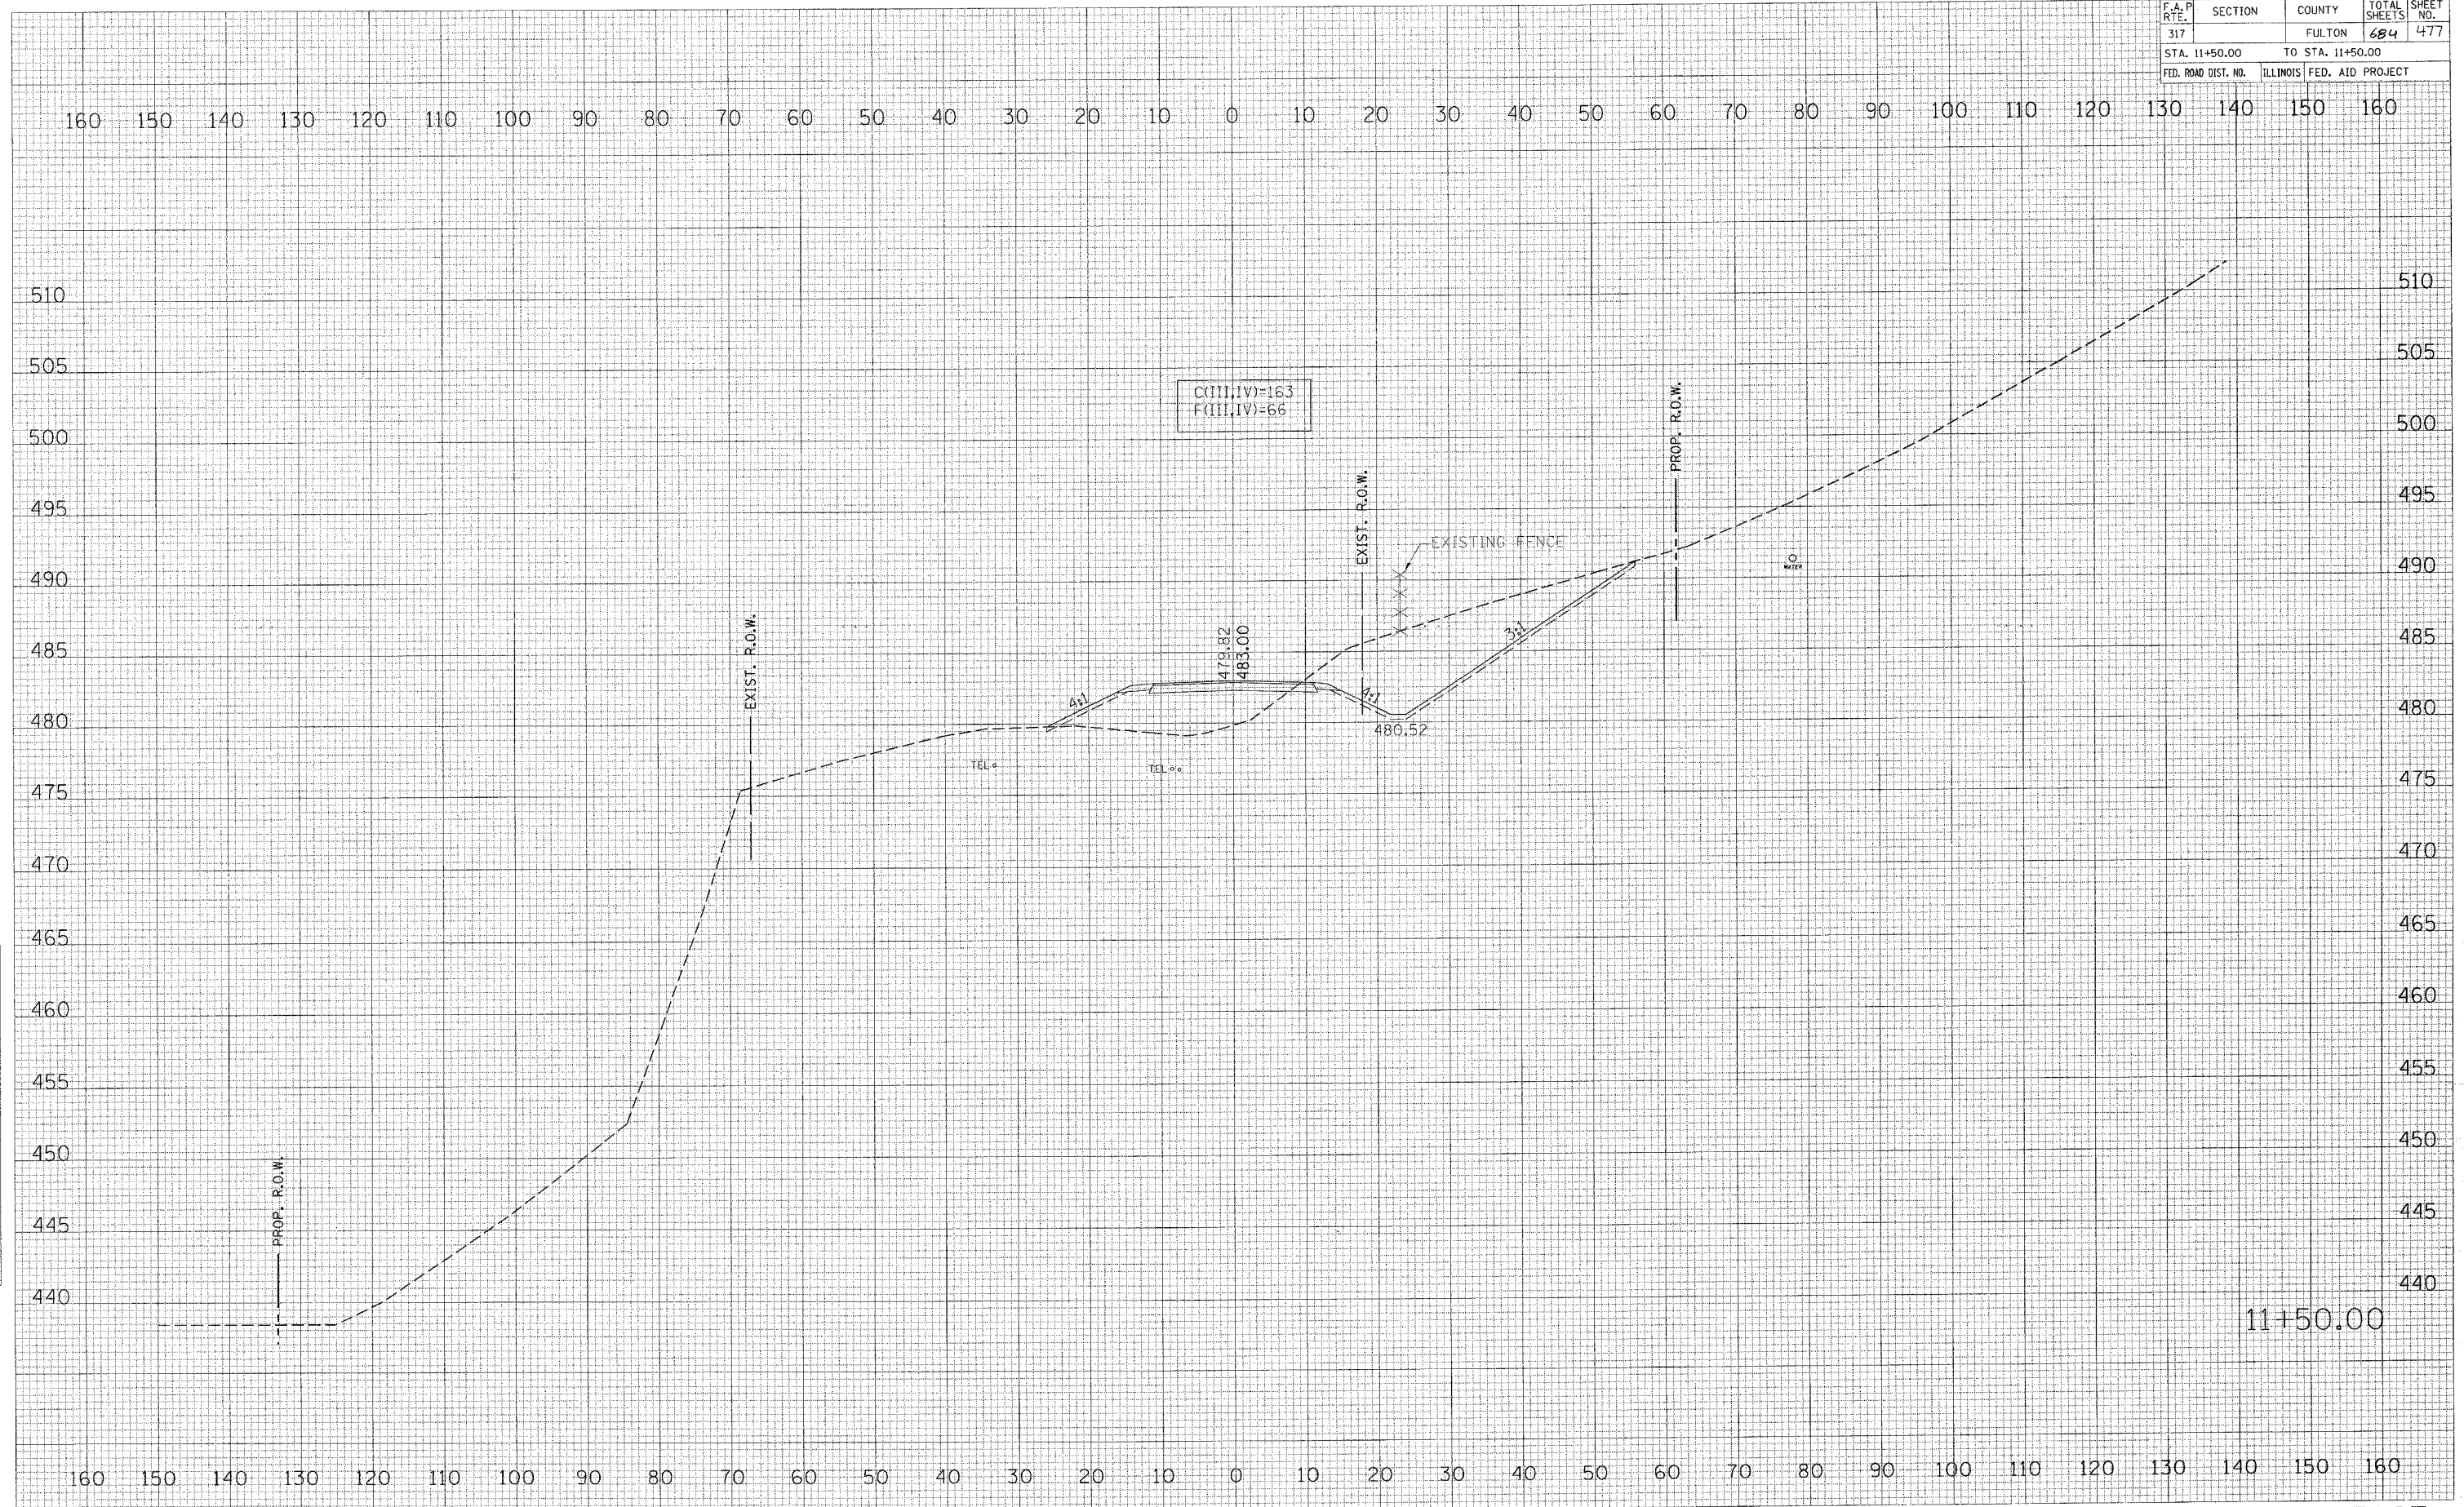

11+50.00

CH 11 EAST