


RTE.	SECTION	COUNTY	TOTAL SHEETS	SHEET NO.
C.H. 40	*	SANGAMON	33	27
PROJECT * 00-00021-02-BR				

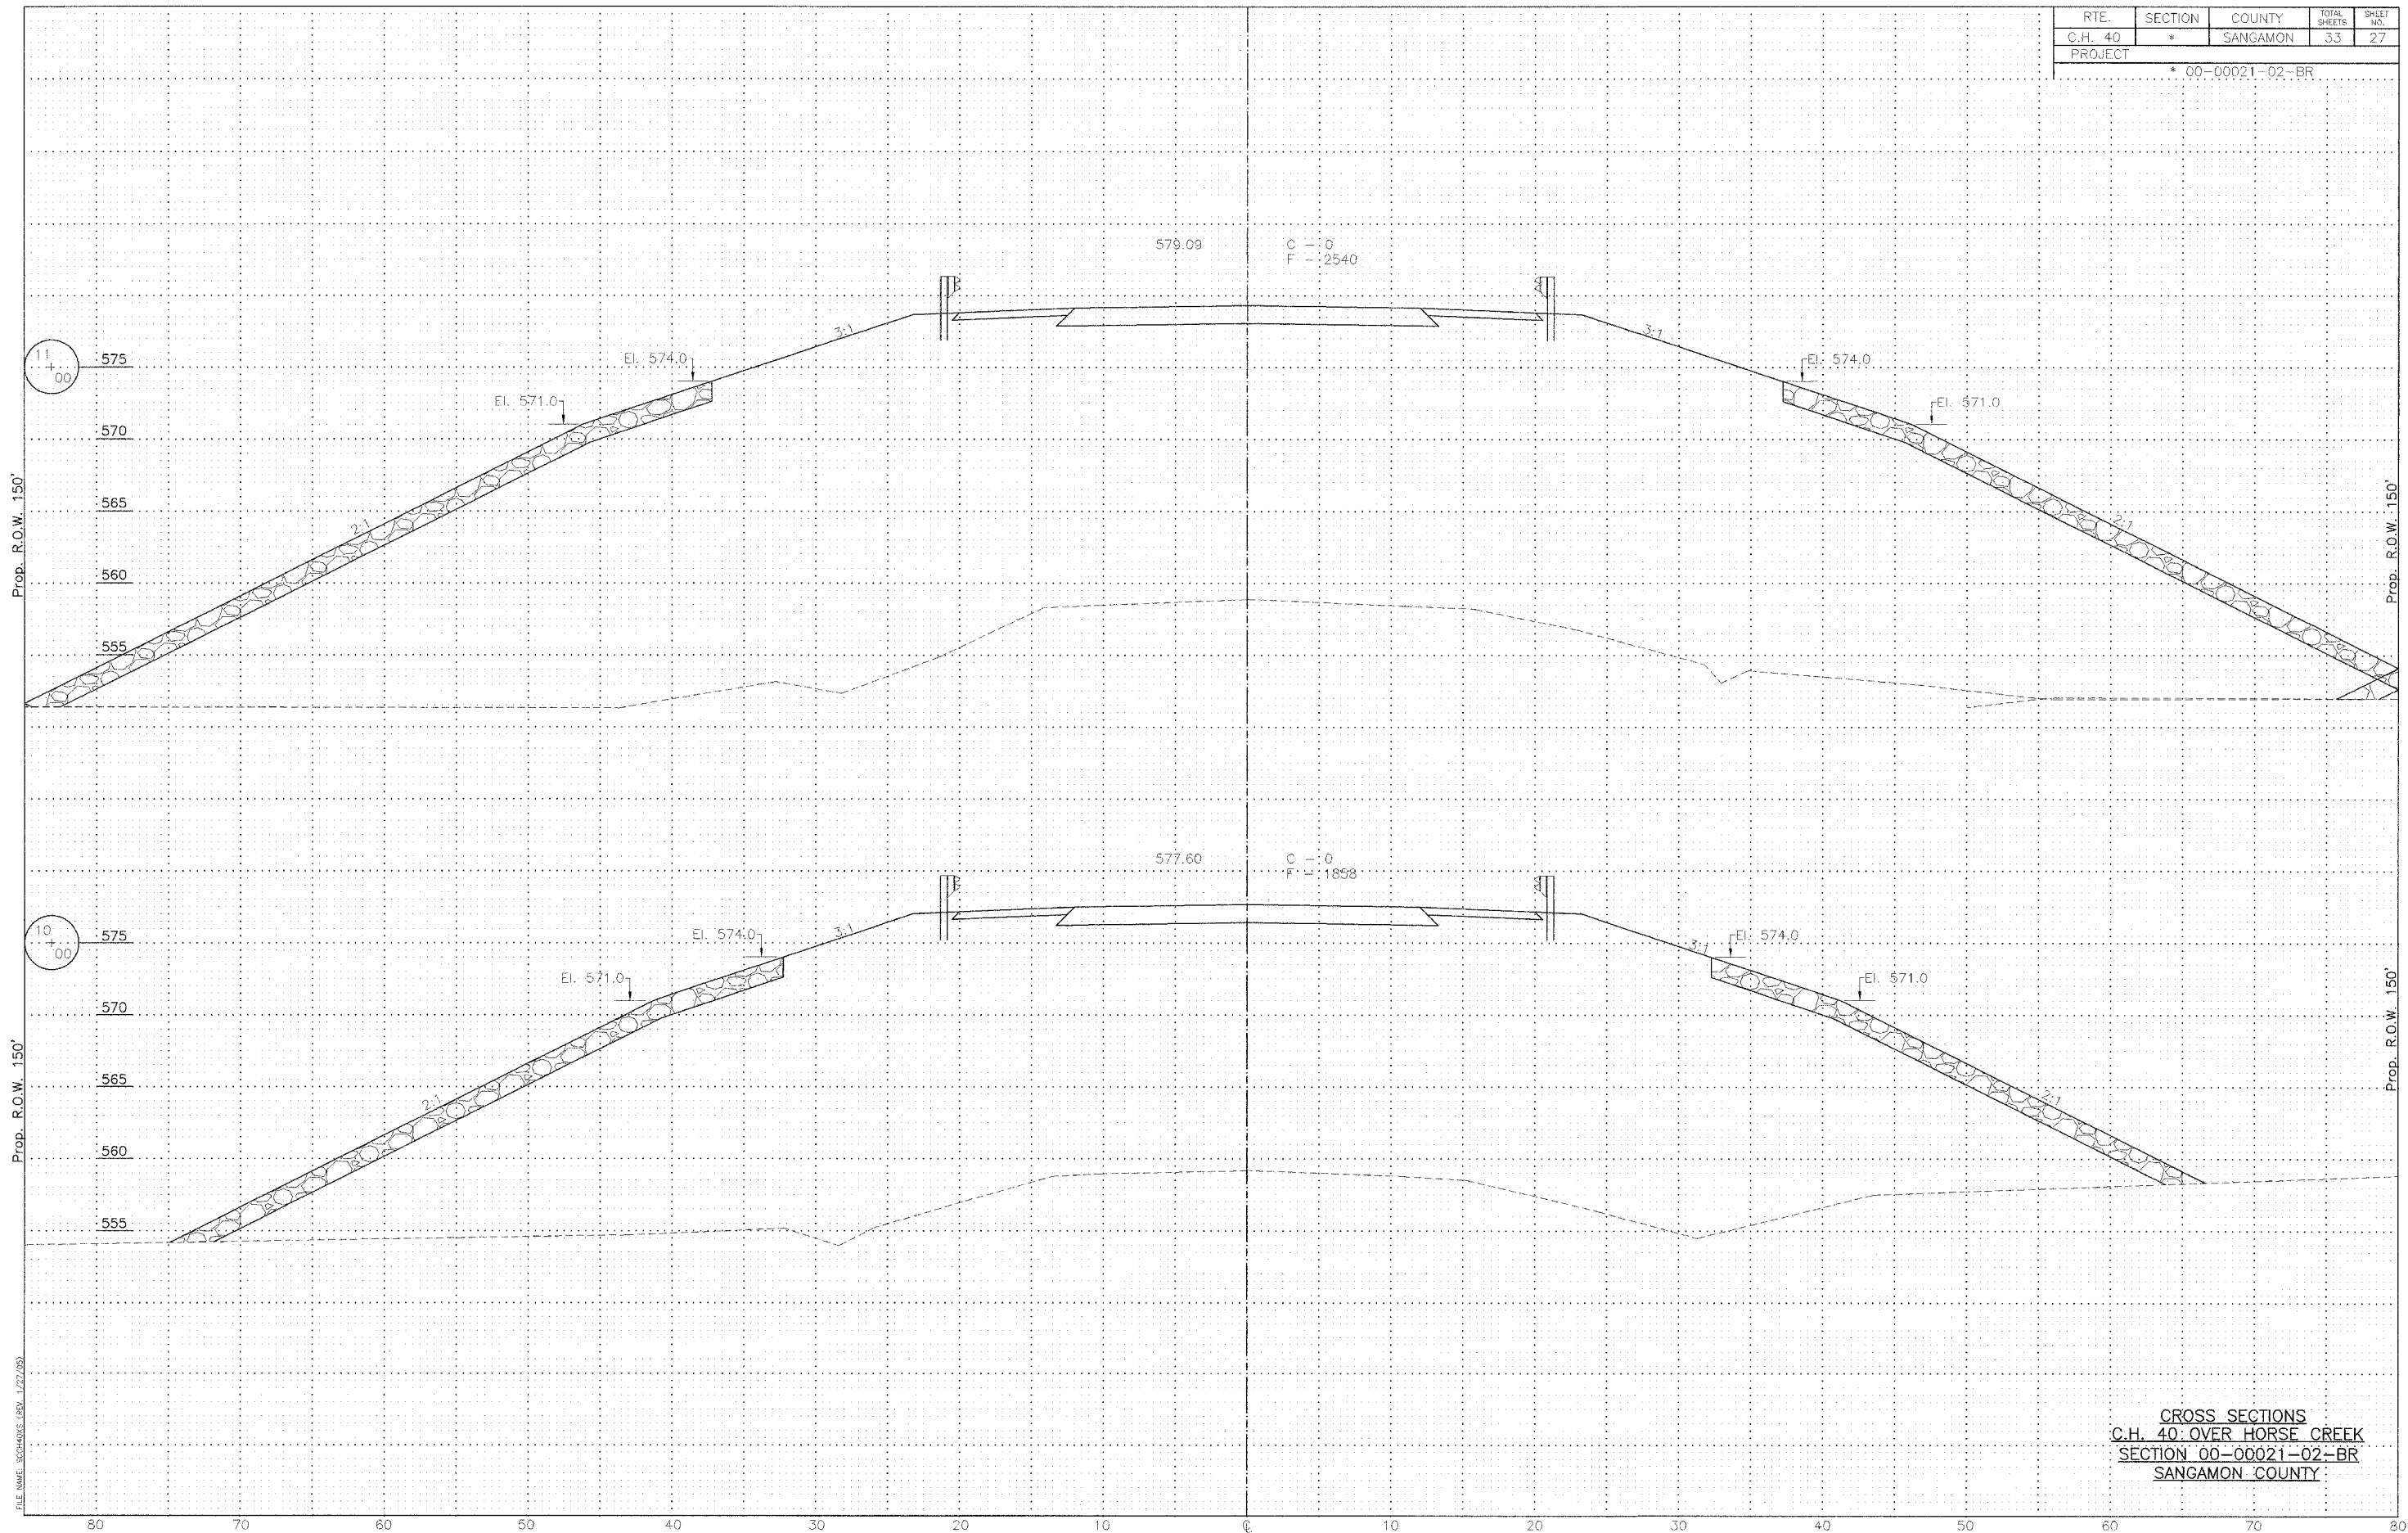

CROSS SECTIONS
C.H. 40 OVER HORSE CREEK
SECTION 00-00021-02-BR
SANGAMON COUNTY

FILE NAME: SCSCH005 (REV. 1/22/05)