


RTE.	SECTION	COUNTY	TOTAL SHEETS	SHEET NO.
C.H. 40	*	SANGAMON	33	32
PROJECT * 00-00021-02-BR				

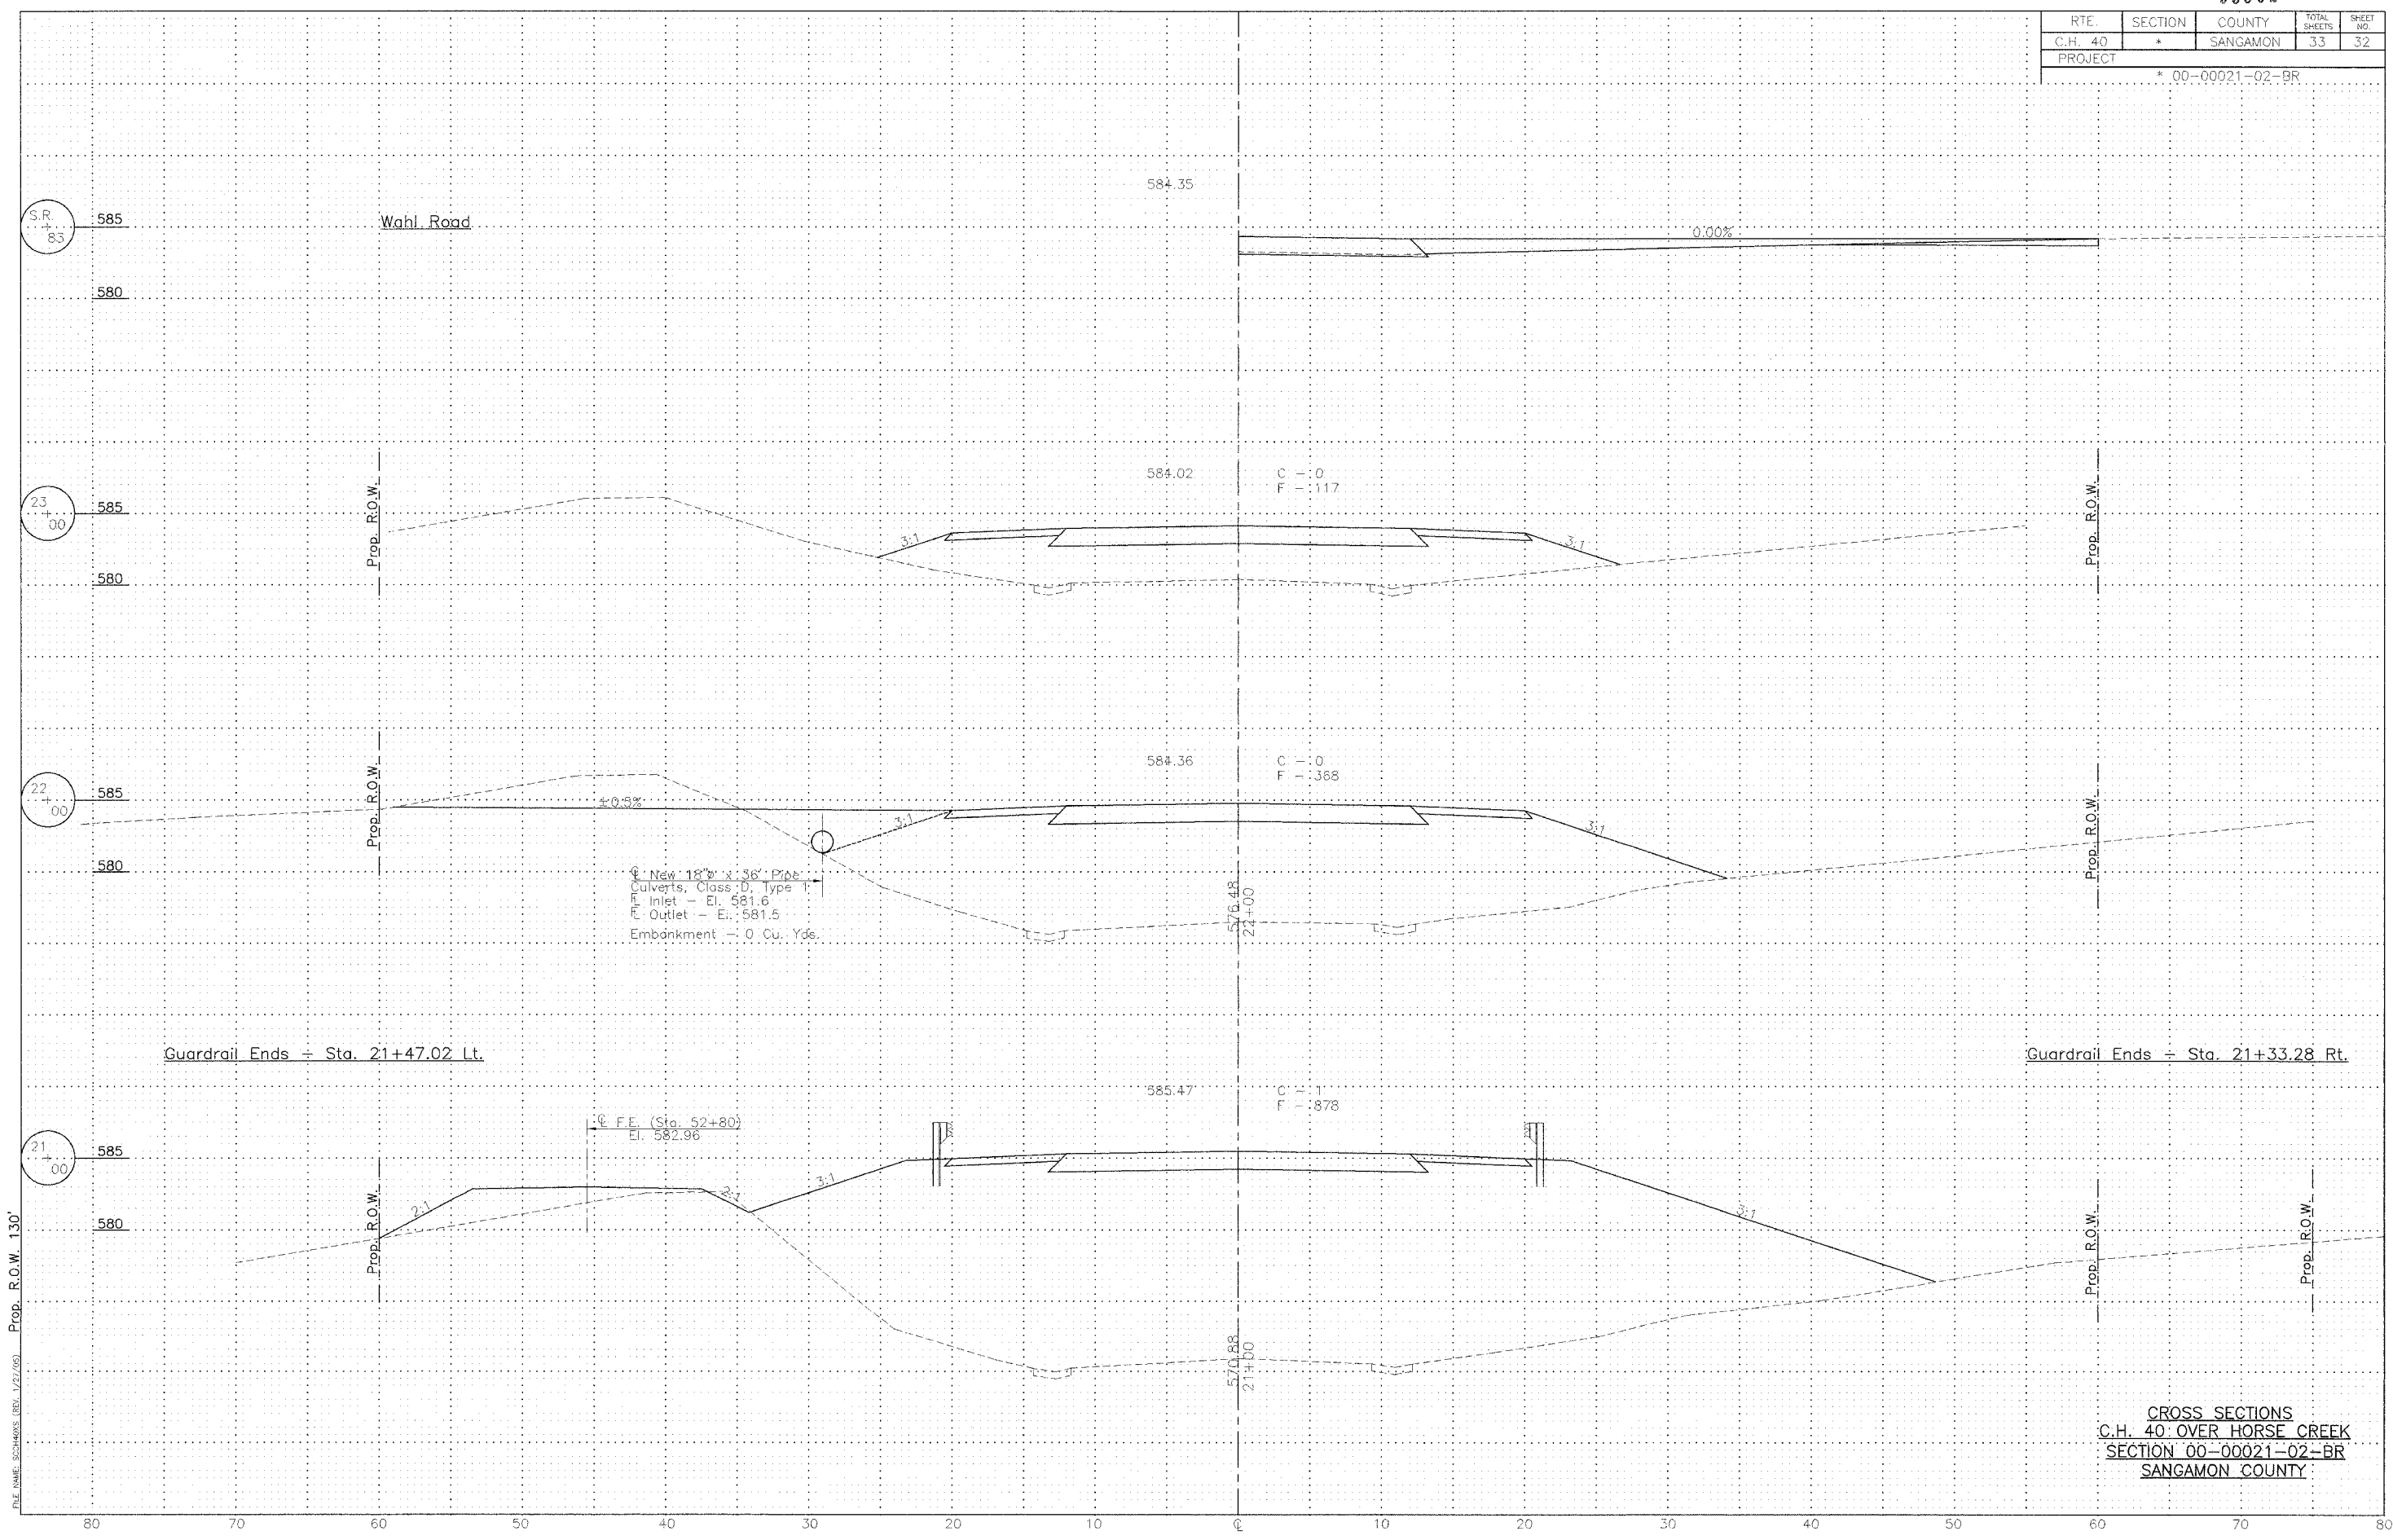

CROSS SECTIONS
 C.H. 40: OVER HORSE CREEK
 SECTION 00-00021-02-BR
 SANGAMON COUNTY

FILE NAME: S2CH4003 (REV. 1/27/05) Prop. R.O.W. 130'