


I:\AIRPORTS\OLNEY\B20-95RWY\AIRPORT\SHEETS\R-301XS-321.DGN 05/16/2005, 10:34 AM MEW

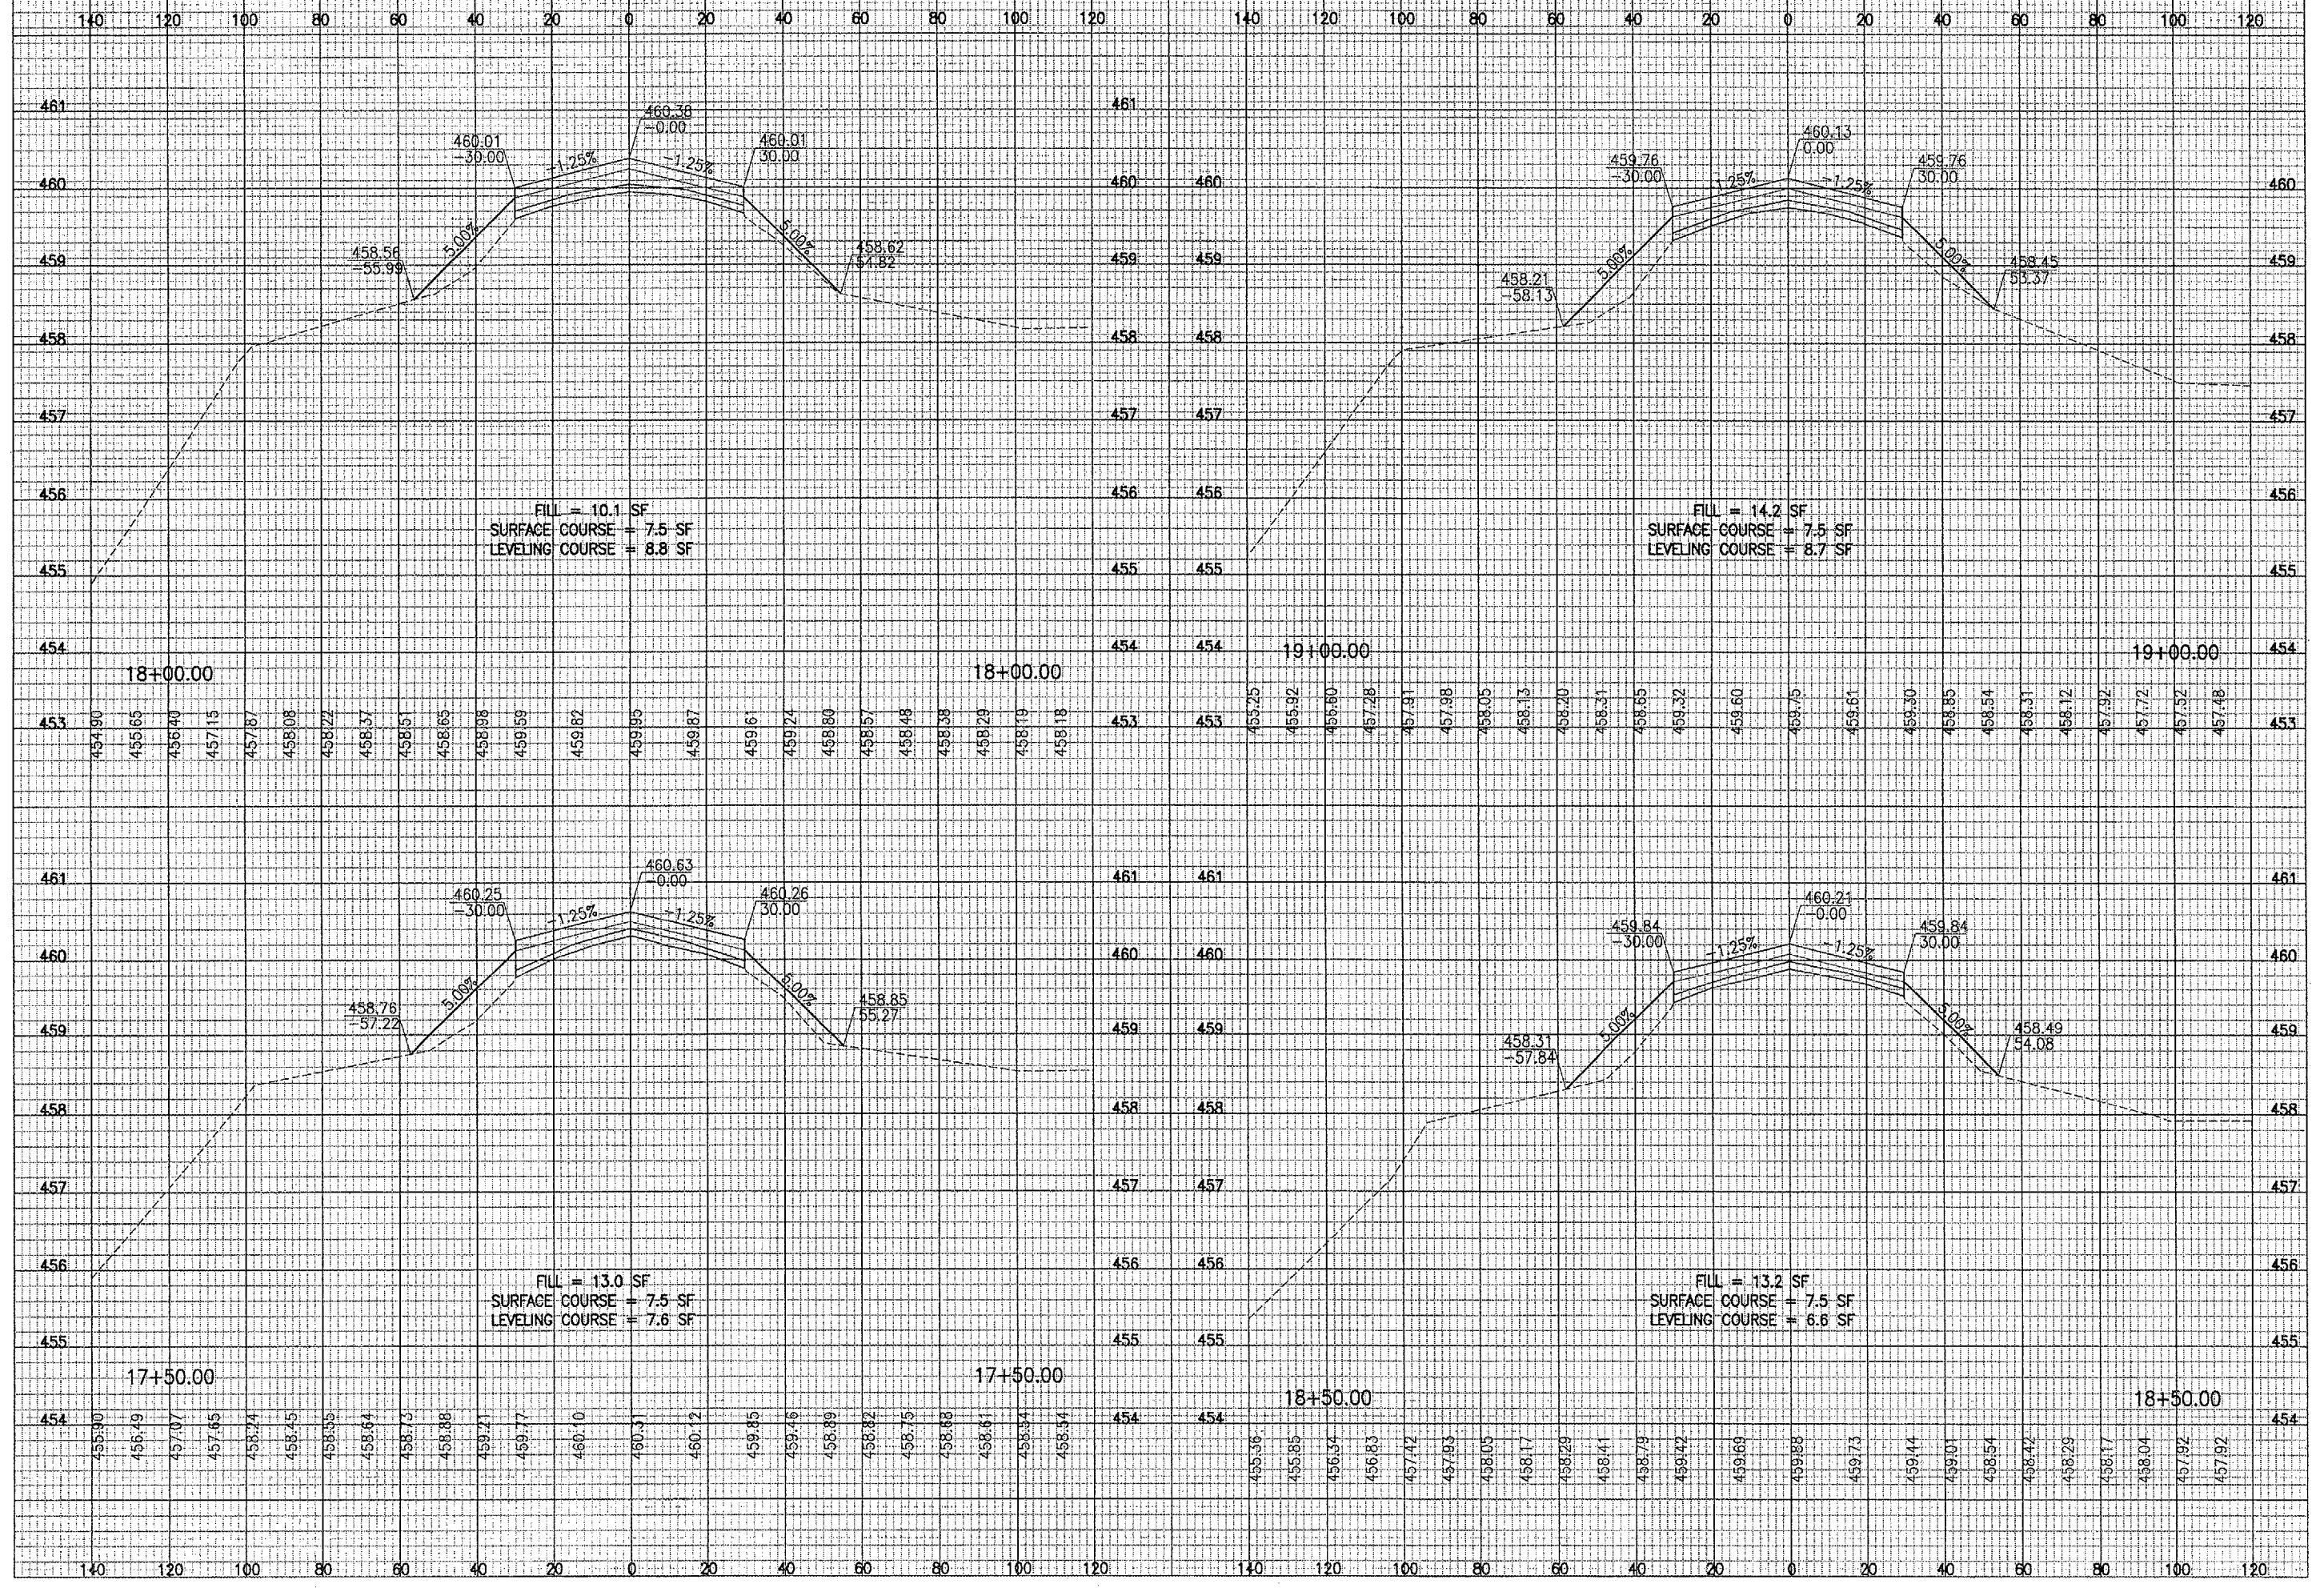

DATE	REVISION	BY

OLNEY-NOBLE AIRPORT
 OLNEY, ILLINOIS
 RICHLAND COUNTY

IL PROJ.: OLY-3638 A.I.P. PROJ.: 3-17-0076-B7

DATE	REVIEWED	BY
05/11/05	CAH	MEW
05/07/05	MEW	MEW

LAYOUT MEW 05/07/05
 DRAWN MEW 05/07/05
 REVIEWED CAH 05/11/05

HANSON

Hanson Professional Services Inc.
 1825 South State Street
 Springfield, IL 62761
 Offices Nationwide

REHABILITATE
 RUNWAY 3-21

PROPOSED
 CROSS-SECTIONS
 STA. 17+50.00 TO STA. 19+00.00