


DATE _____ BY _____
 SERVICED PLOTTED _____
 ORIGINAL SURVEY PLOTTED _____
 NOTE BOOK TEMPLATE _____
 AREAS CHECKED _____
 NO. _____

DATE _____ BY _____
 SERVICED PLOTTED _____
 ORIGINAL SURVEY PLOTTED _____
 NOTE BOOK TEMPLATE _____
 AREAS CHECKED _____
 NO. _____

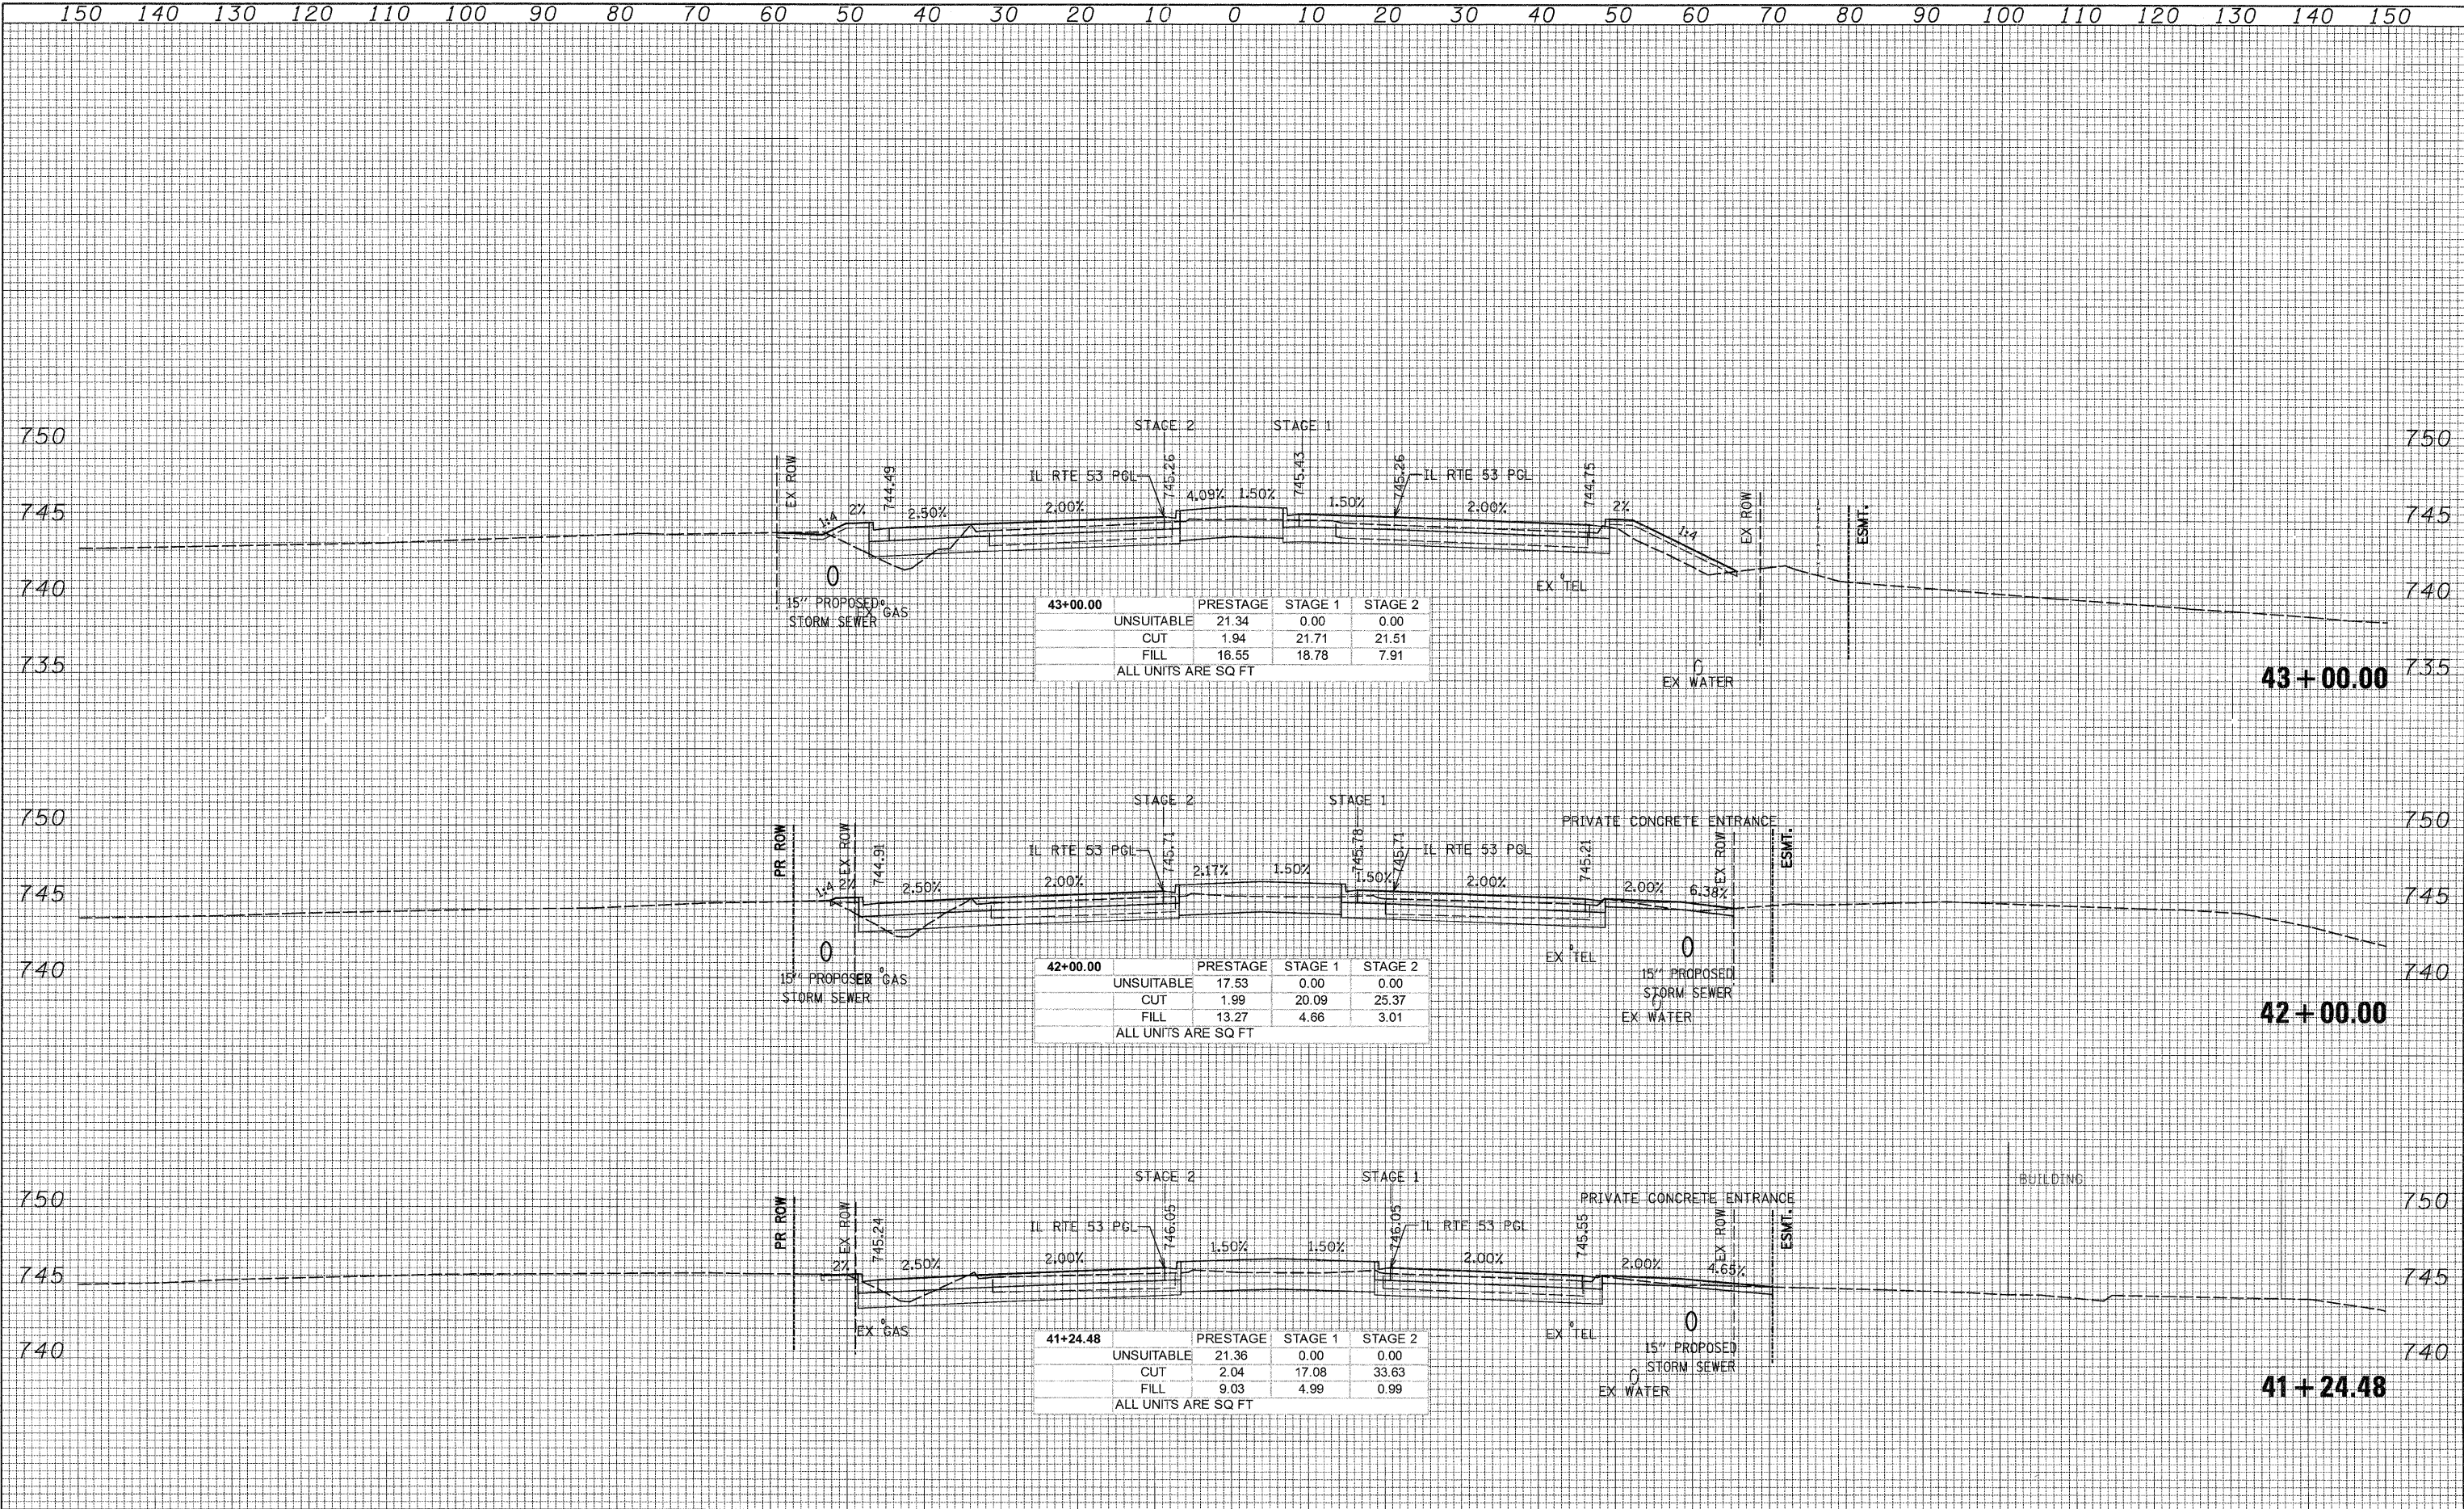

G:\1001\9356_A0_(IL53)\Drawings\CADD Sheets\019139797-ah-t-xsah-t.657-748.dgn