


DATE _____
 BY _____
 SURVEYED _____
 PLOTTED _____
 TEMPLATE _____
 NOTE BOOK _____
 AREAS CHECKED _____
 NO. _____

DATE _____
 BY _____
 SURVEYED _____
 PLOTTED _____
 TEMPLATE _____
 NOTE BOOK _____
 AREAS CHECKED _____
 NO. _____

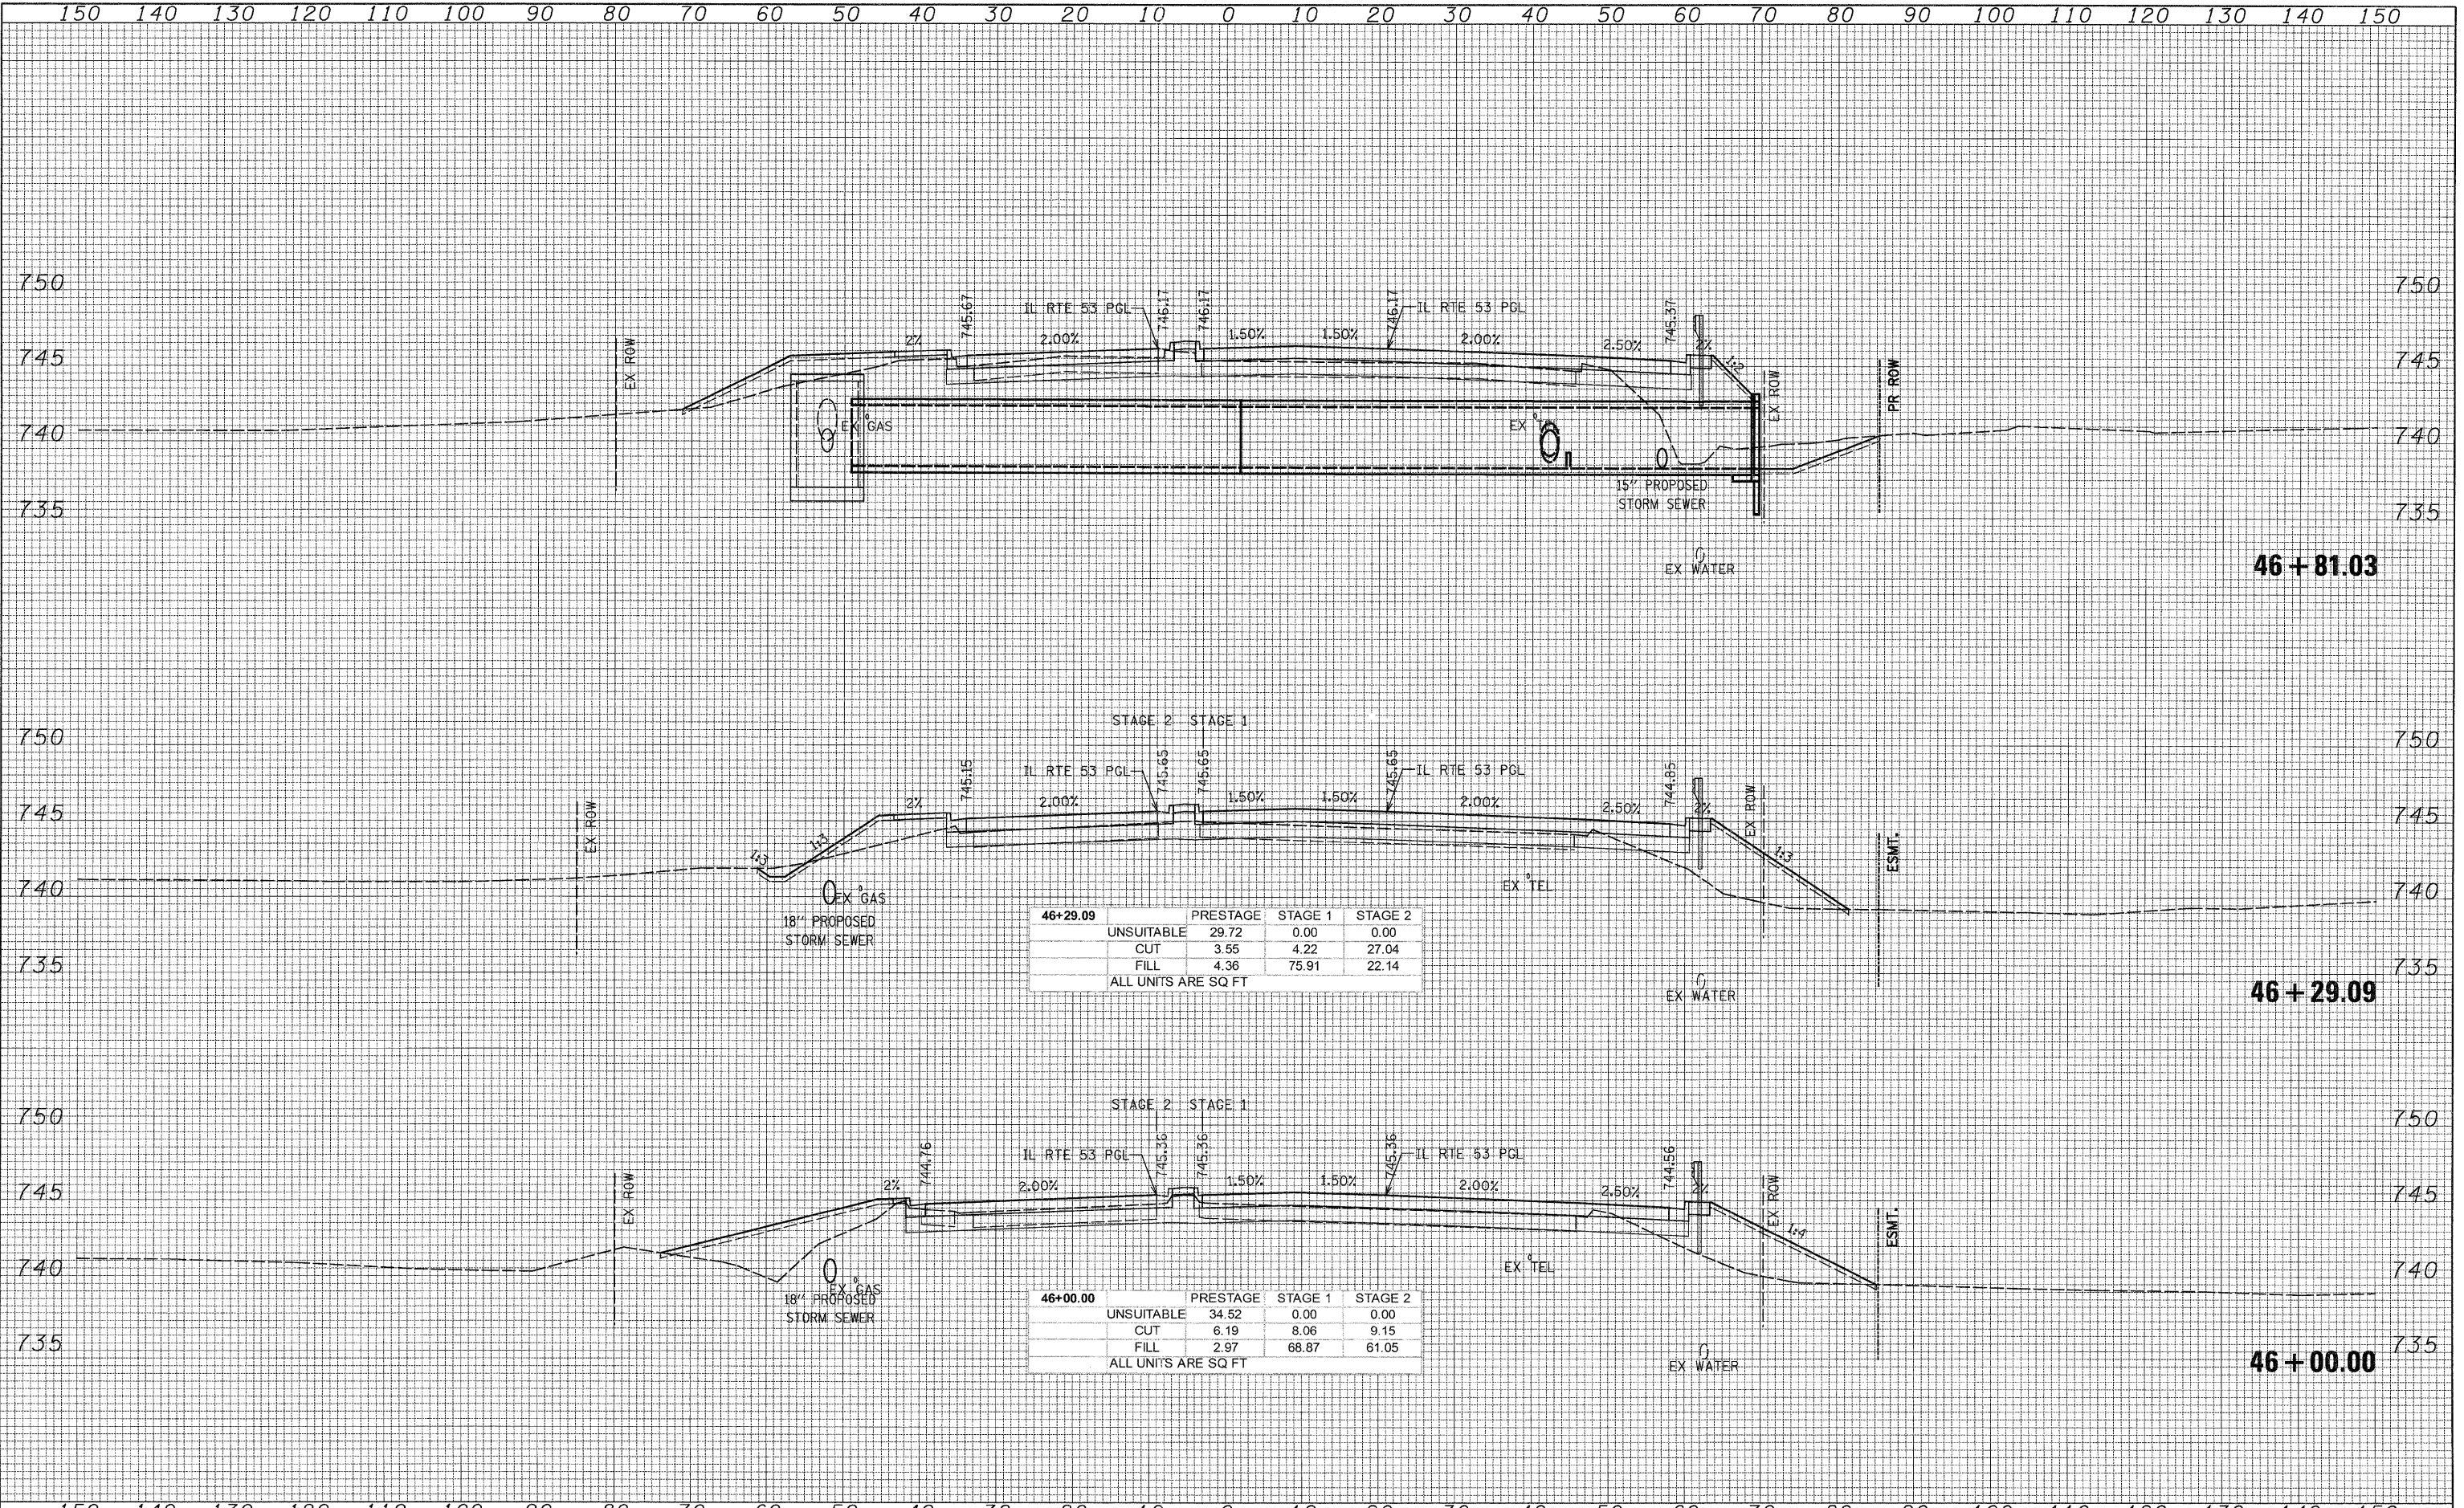

46+29.09

	PRESTAGE	STAGE 1	STAGE 2
UNSUITABLE	29.72	0.00	0.00
CUT	3.55	4.22	27.04
FILL	4.36	75.91	22.14
ALL UNITS ARE SQ FT			

46+00.00

	PRESTAGE	STAGE 1	STAGE 2
UNSUITABLE	34.52	0.00	0.00
CUT	6.19	8.06	9.15
FILL	2.97	68.87	61.05
ALL UNITS ARE SQ FT			