


DATE \_\_\_\_\_  
 BY \_\_\_\_\_  
 SURVEYED \_\_\_\_\_  
 PLOTTED \_\_\_\_\_  
 TEMPLATE \_\_\_\_\_  
 NOTE BOOK \_\_\_\_\_  
 AREAS CHECKED \_\_\_\_\_  
 NO. \_\_\_\_\_

DATE \_\_\_\_\_  
 BY \_\_\_\_\_  
 SURVEYED \_\_\_\_\_  
 PLOTTED \_\_\_\_\_  
 TEMPLATE \_\_\_\_\_  
 NOTE BOOK \_\_\_\_\_  
 AREAS CHECKED \_\_\_\_\_  
 NO. \_\_\_\_\_

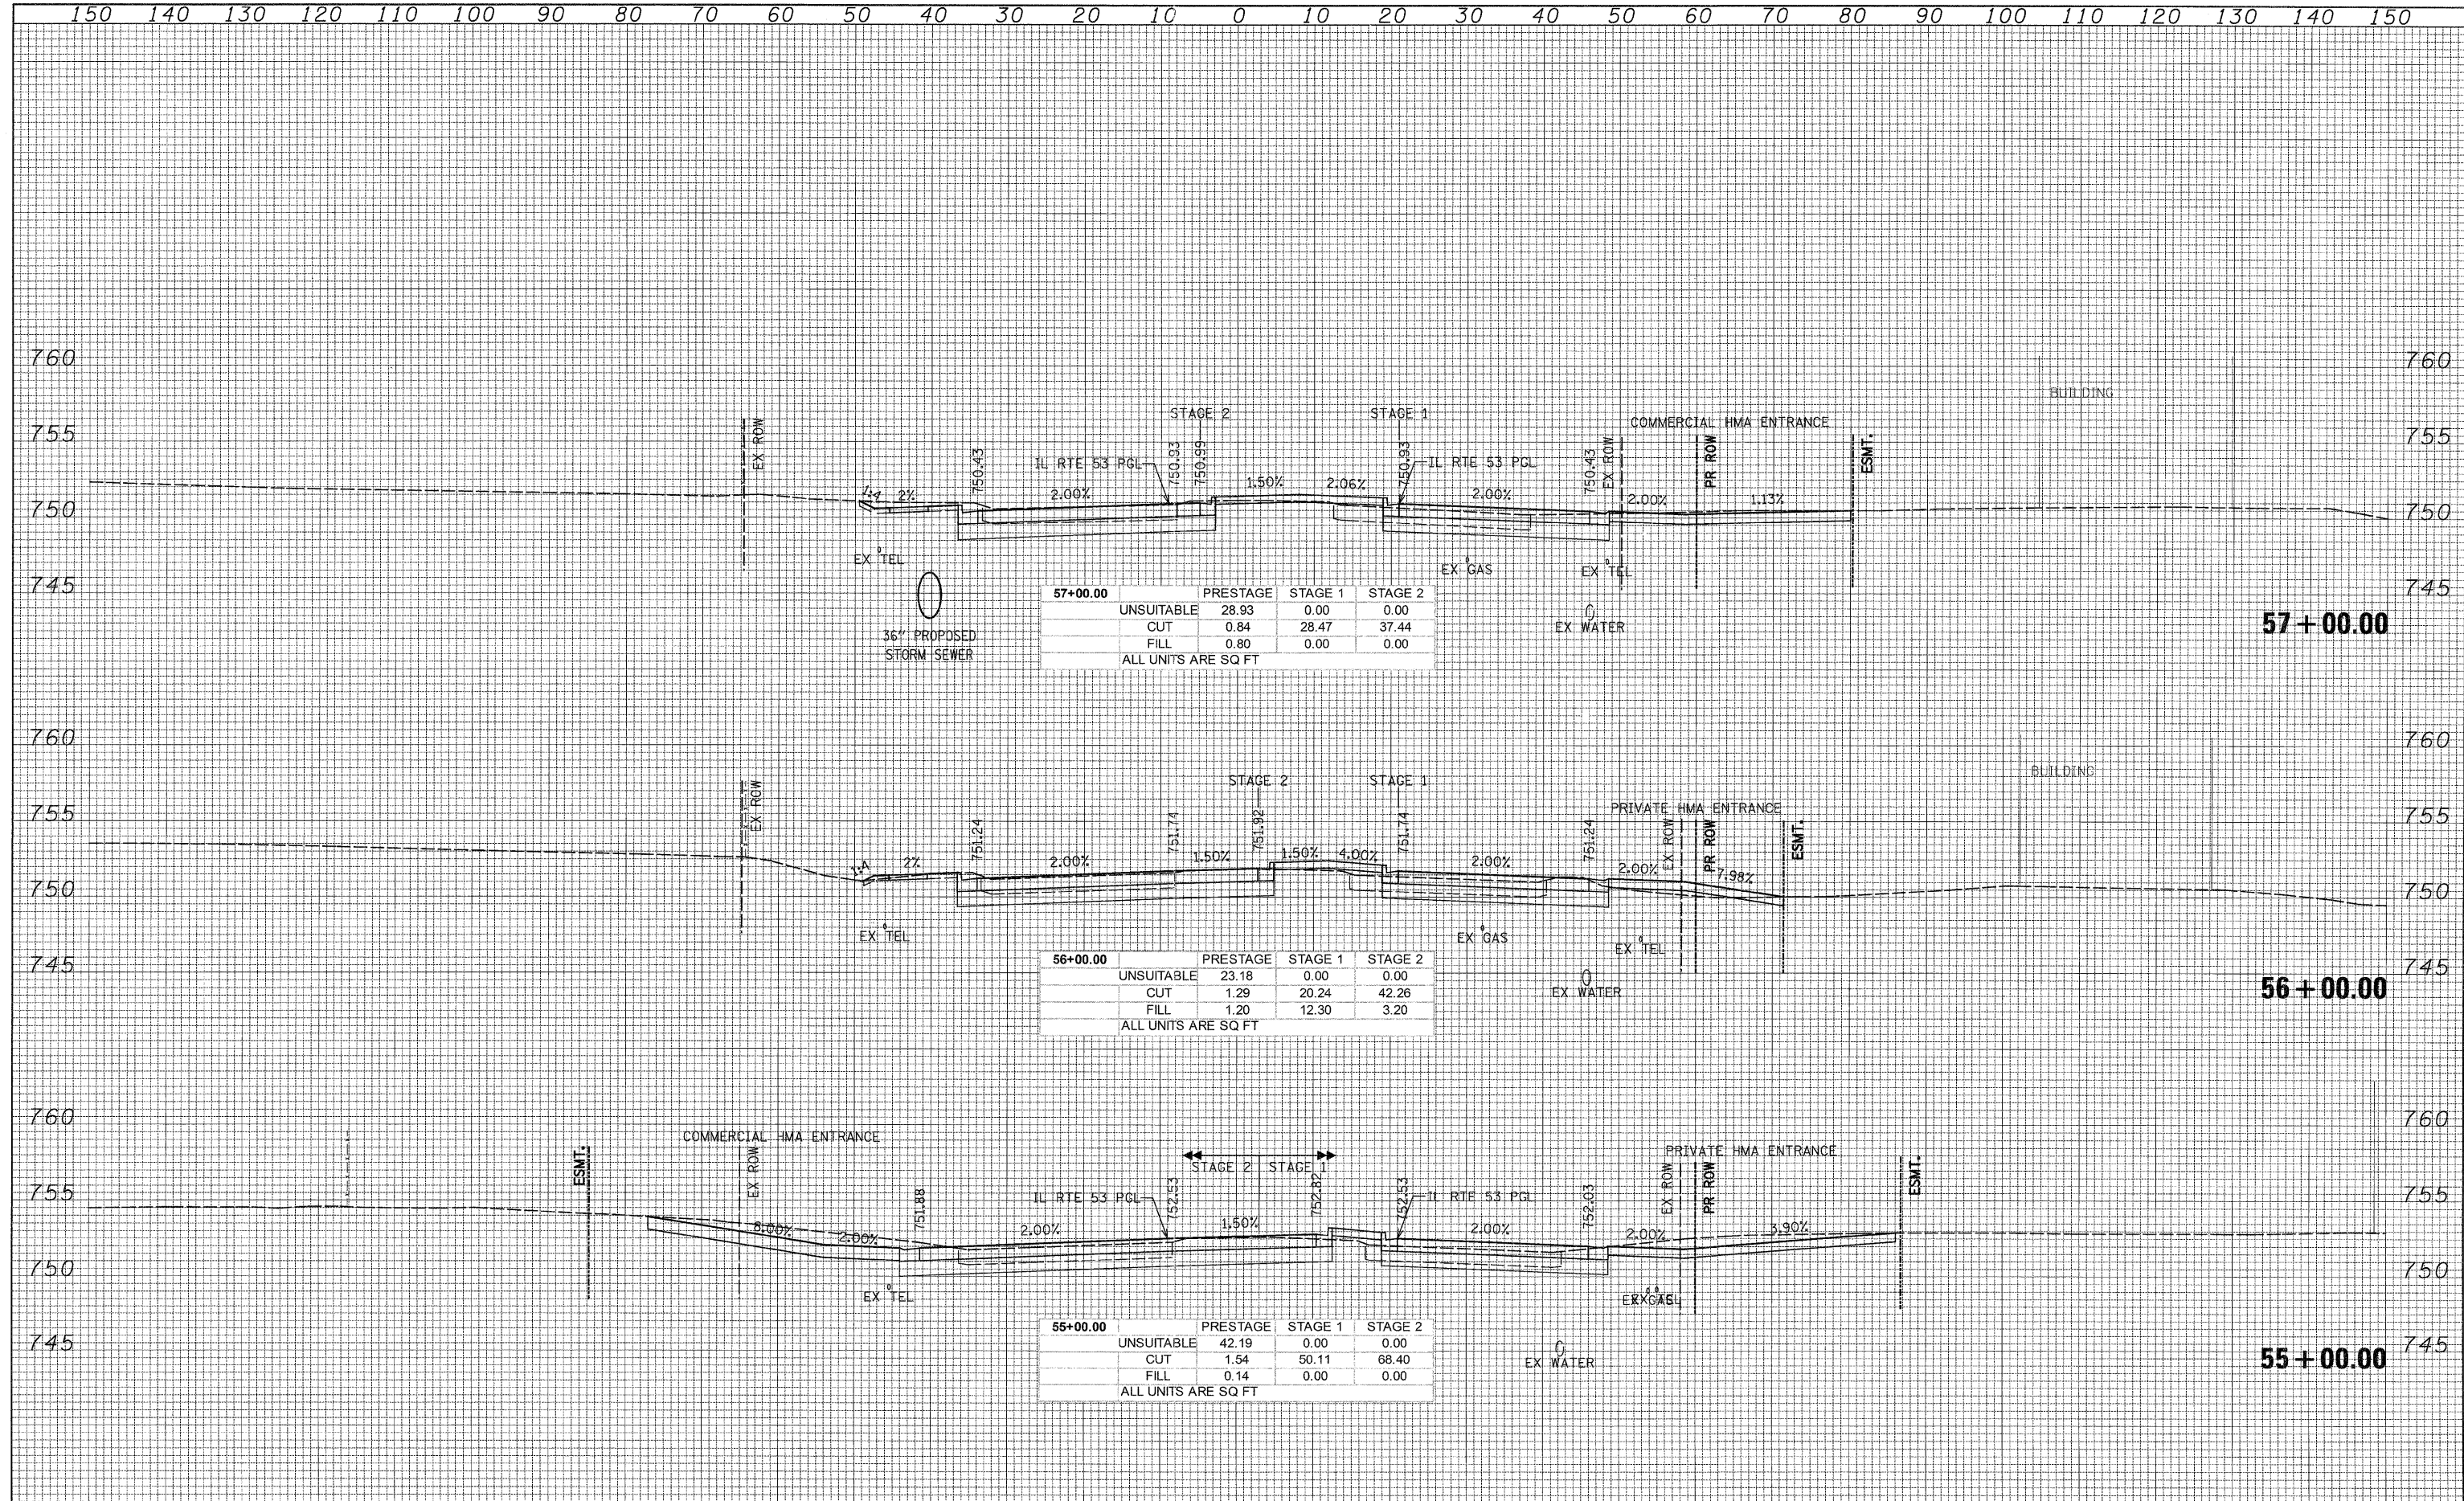

57+00.00	PRESTAGE	STAGE 1	STAGE 2
UNSUITABLE	28.93	0.00	0.00
CUT	0.84	28.47	37.44
FILL	0.80	0.00	0.00
ALL UNITS ARE SQ FT			

56+00.00	PRESTAGE	STAGE 1	STAGE 2
UNSUITABLE	23.18	0.00	0.00
CUT	1.29	20.24	42.26
FILL	1.20	12.30	3.20
ALL UNITS ARE SQ FT			

55+00.00	PRESTAGE	STAGE 1	STAGE 2
UNSUITABLE	42.19	0.00	0.00
CUT	1.54	50.11	68.40
FILL	0.14	0.00	0.00
ALL UNITS ARE SQ FT			

G:\1007\9356.A2 (IL53)\Drawings\CADD Sheets\19139797-sht-xssht.657-748.dgn