


DATE _____ BY _____
 SURVEYED _____
 PLOTTED _____
 TEMPLATE _____
 NOTE BOOK _____
 AREAS CHECKED _____
 NO. _____

DATE _____ BY _____
 SURVEYED _____
 PLOTTED _____
 TEMPLATE _____
 NOTE BOOK _____
 AREAS CHECKED _____
 NO. _____

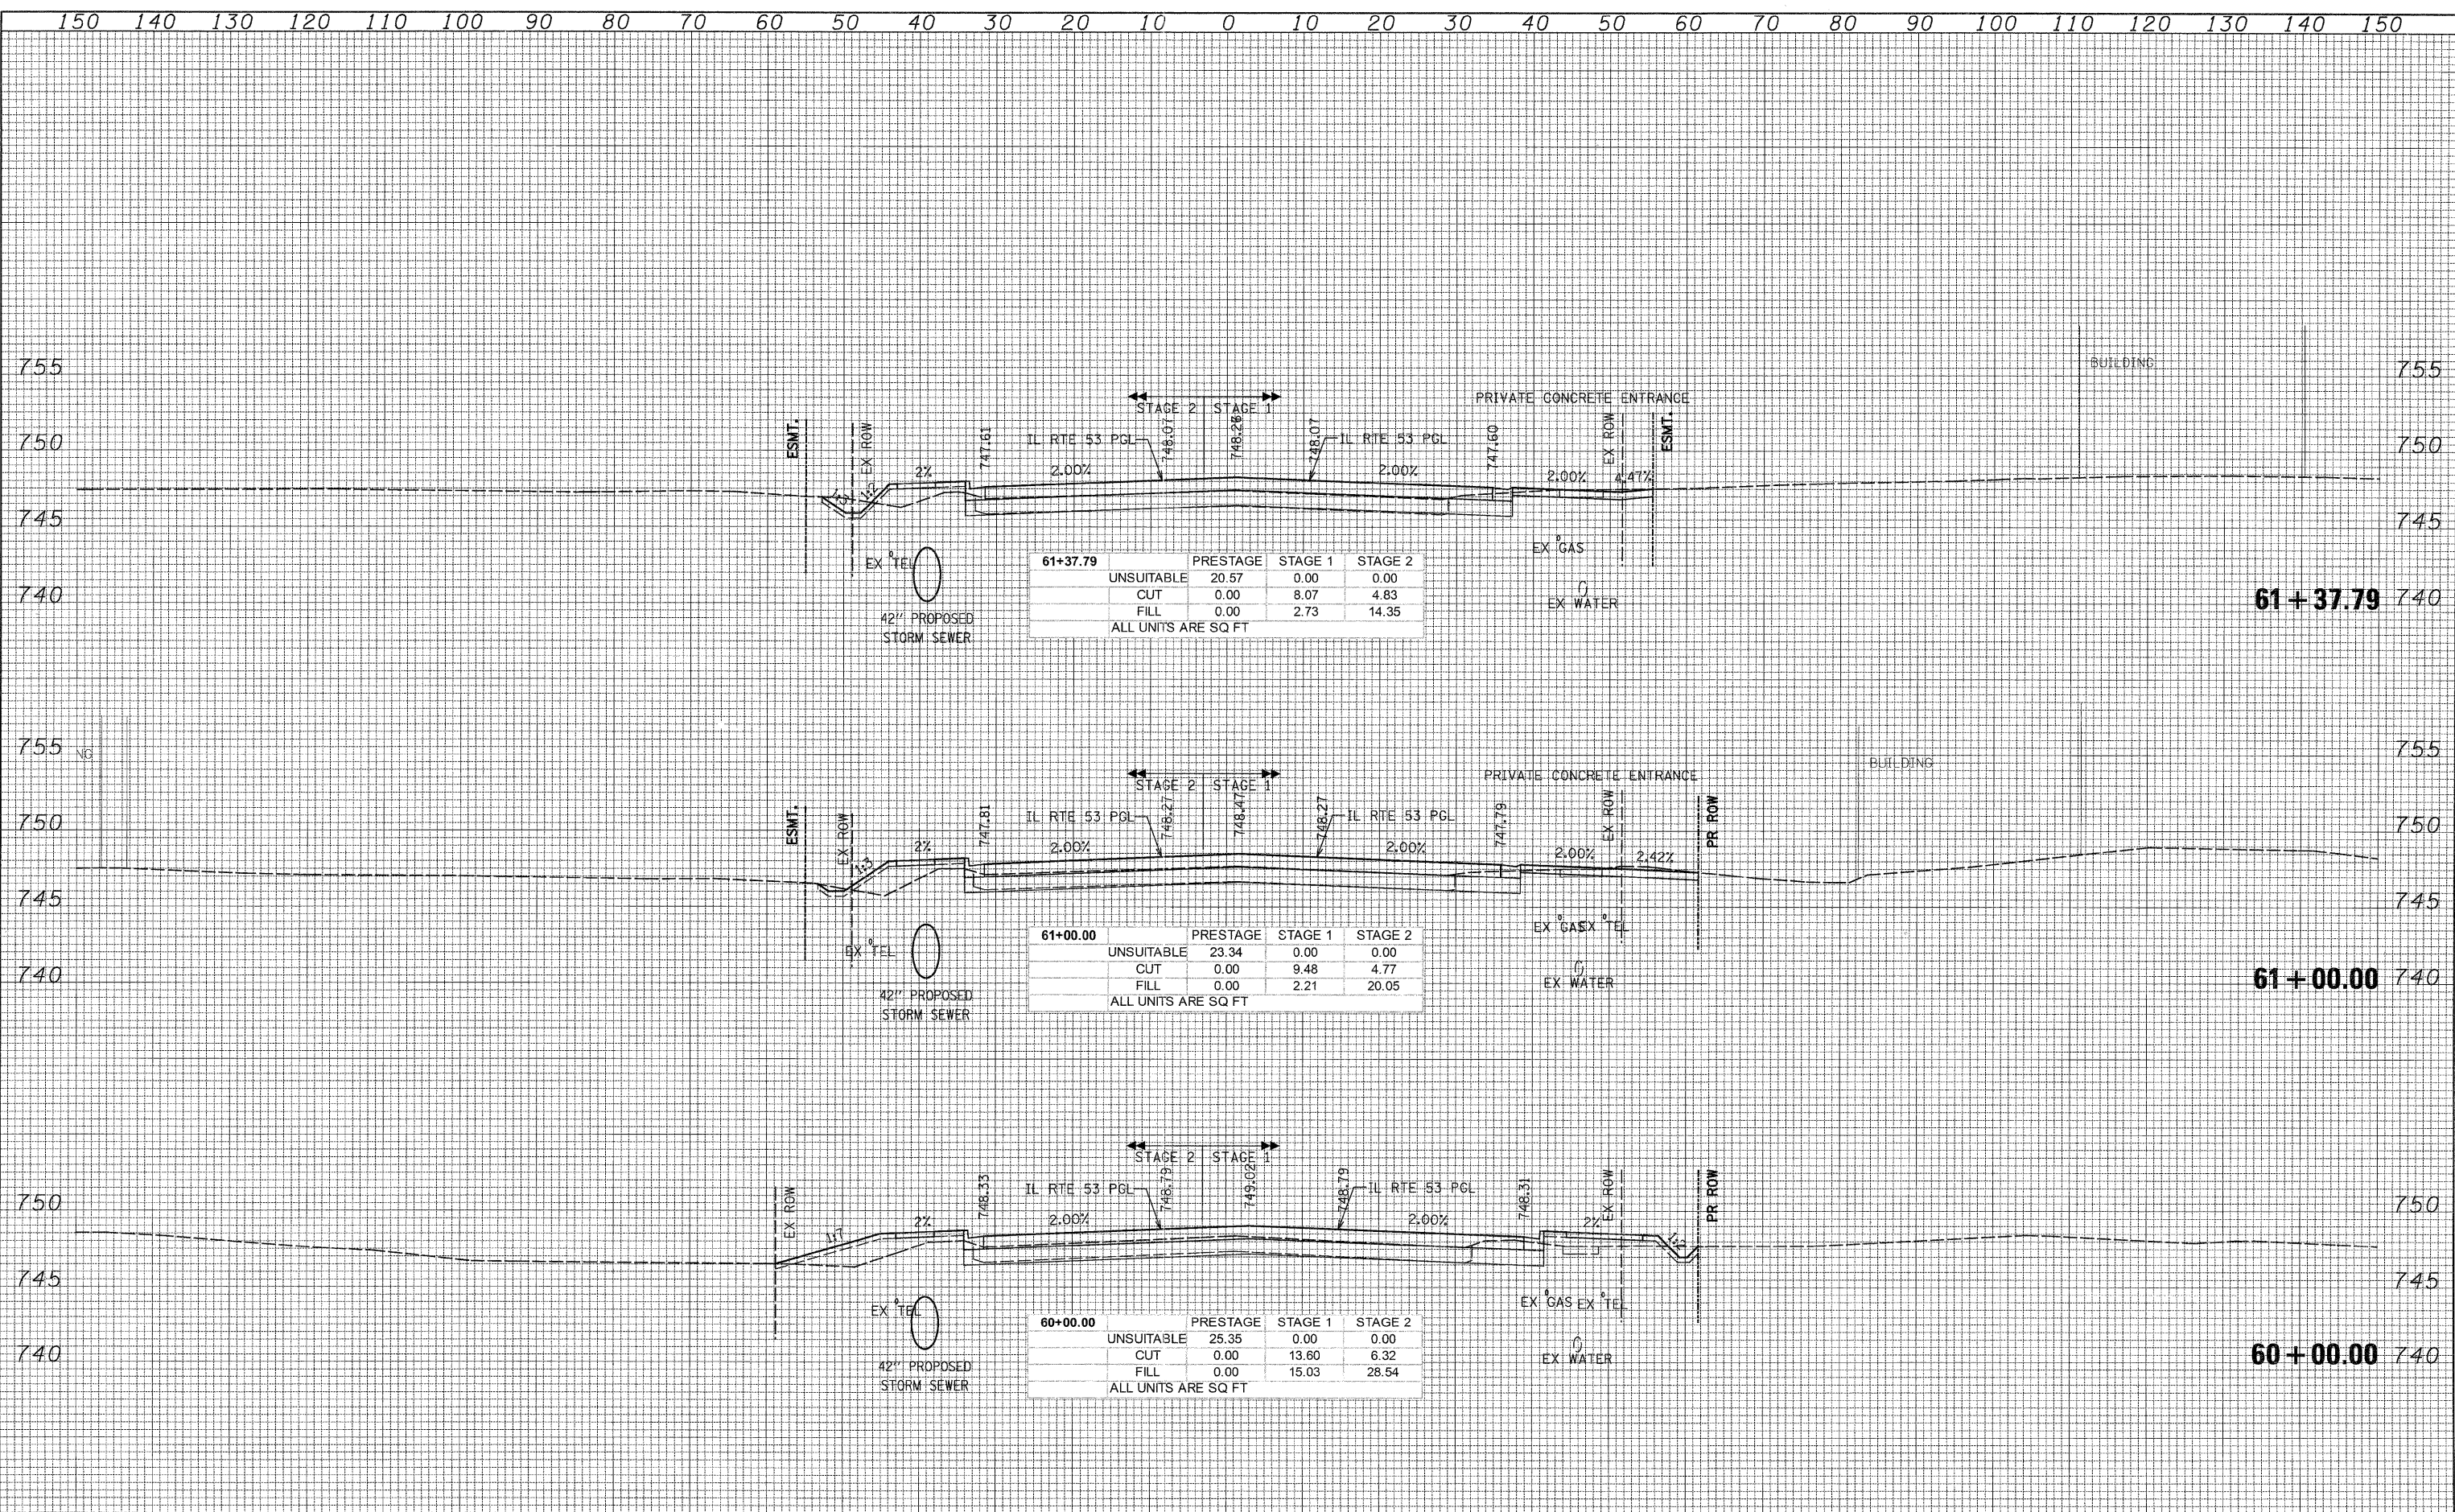

61+37.79

	PRESTAGE	STAGE 1	STAGE 2
UNSUITABLE	20.57	0.00	0.00
CUT	0.00	8.07	4.83
FILL	0.00	2.73	14.35
ALL UNITS ARE SQ FT			

61+00.00

	PRESTAGE	STAGE 1	STAGE 2
UNSUITABLE	23.34	0.00	0.00
CUT	0.00	9.48	4.77
FILL	0.00	2.21	20.05
ALL UNITS ARE SQ FT			

60+00.00

	PRESTAGE	STAGE 1	STAGE 2
UNSUITABLE	25.35	0.00	0.00
CUT	0.00	13.60	6.32
FILL	0.00	15.03	28.54
ALL UNITS ARE SQ FT			

G:\1001\9356_A0_01\53\Drawings\CADD Sheets\019139797-sht-xsst.657-748.dgn