


DATE	
BY	
FINAL SURVEY	
SURVEYED	
PLOTTED	
TEMPLATE	
NOTE BOOK	
AREAS CHECKED	
NO.	

DATE	
BY	
ORIGINAL SURVEY	
SURVEYED	
PLOTTED	
TEMPLATE	
NOTE BOOK	
AREAS CHECKED	
NO.	

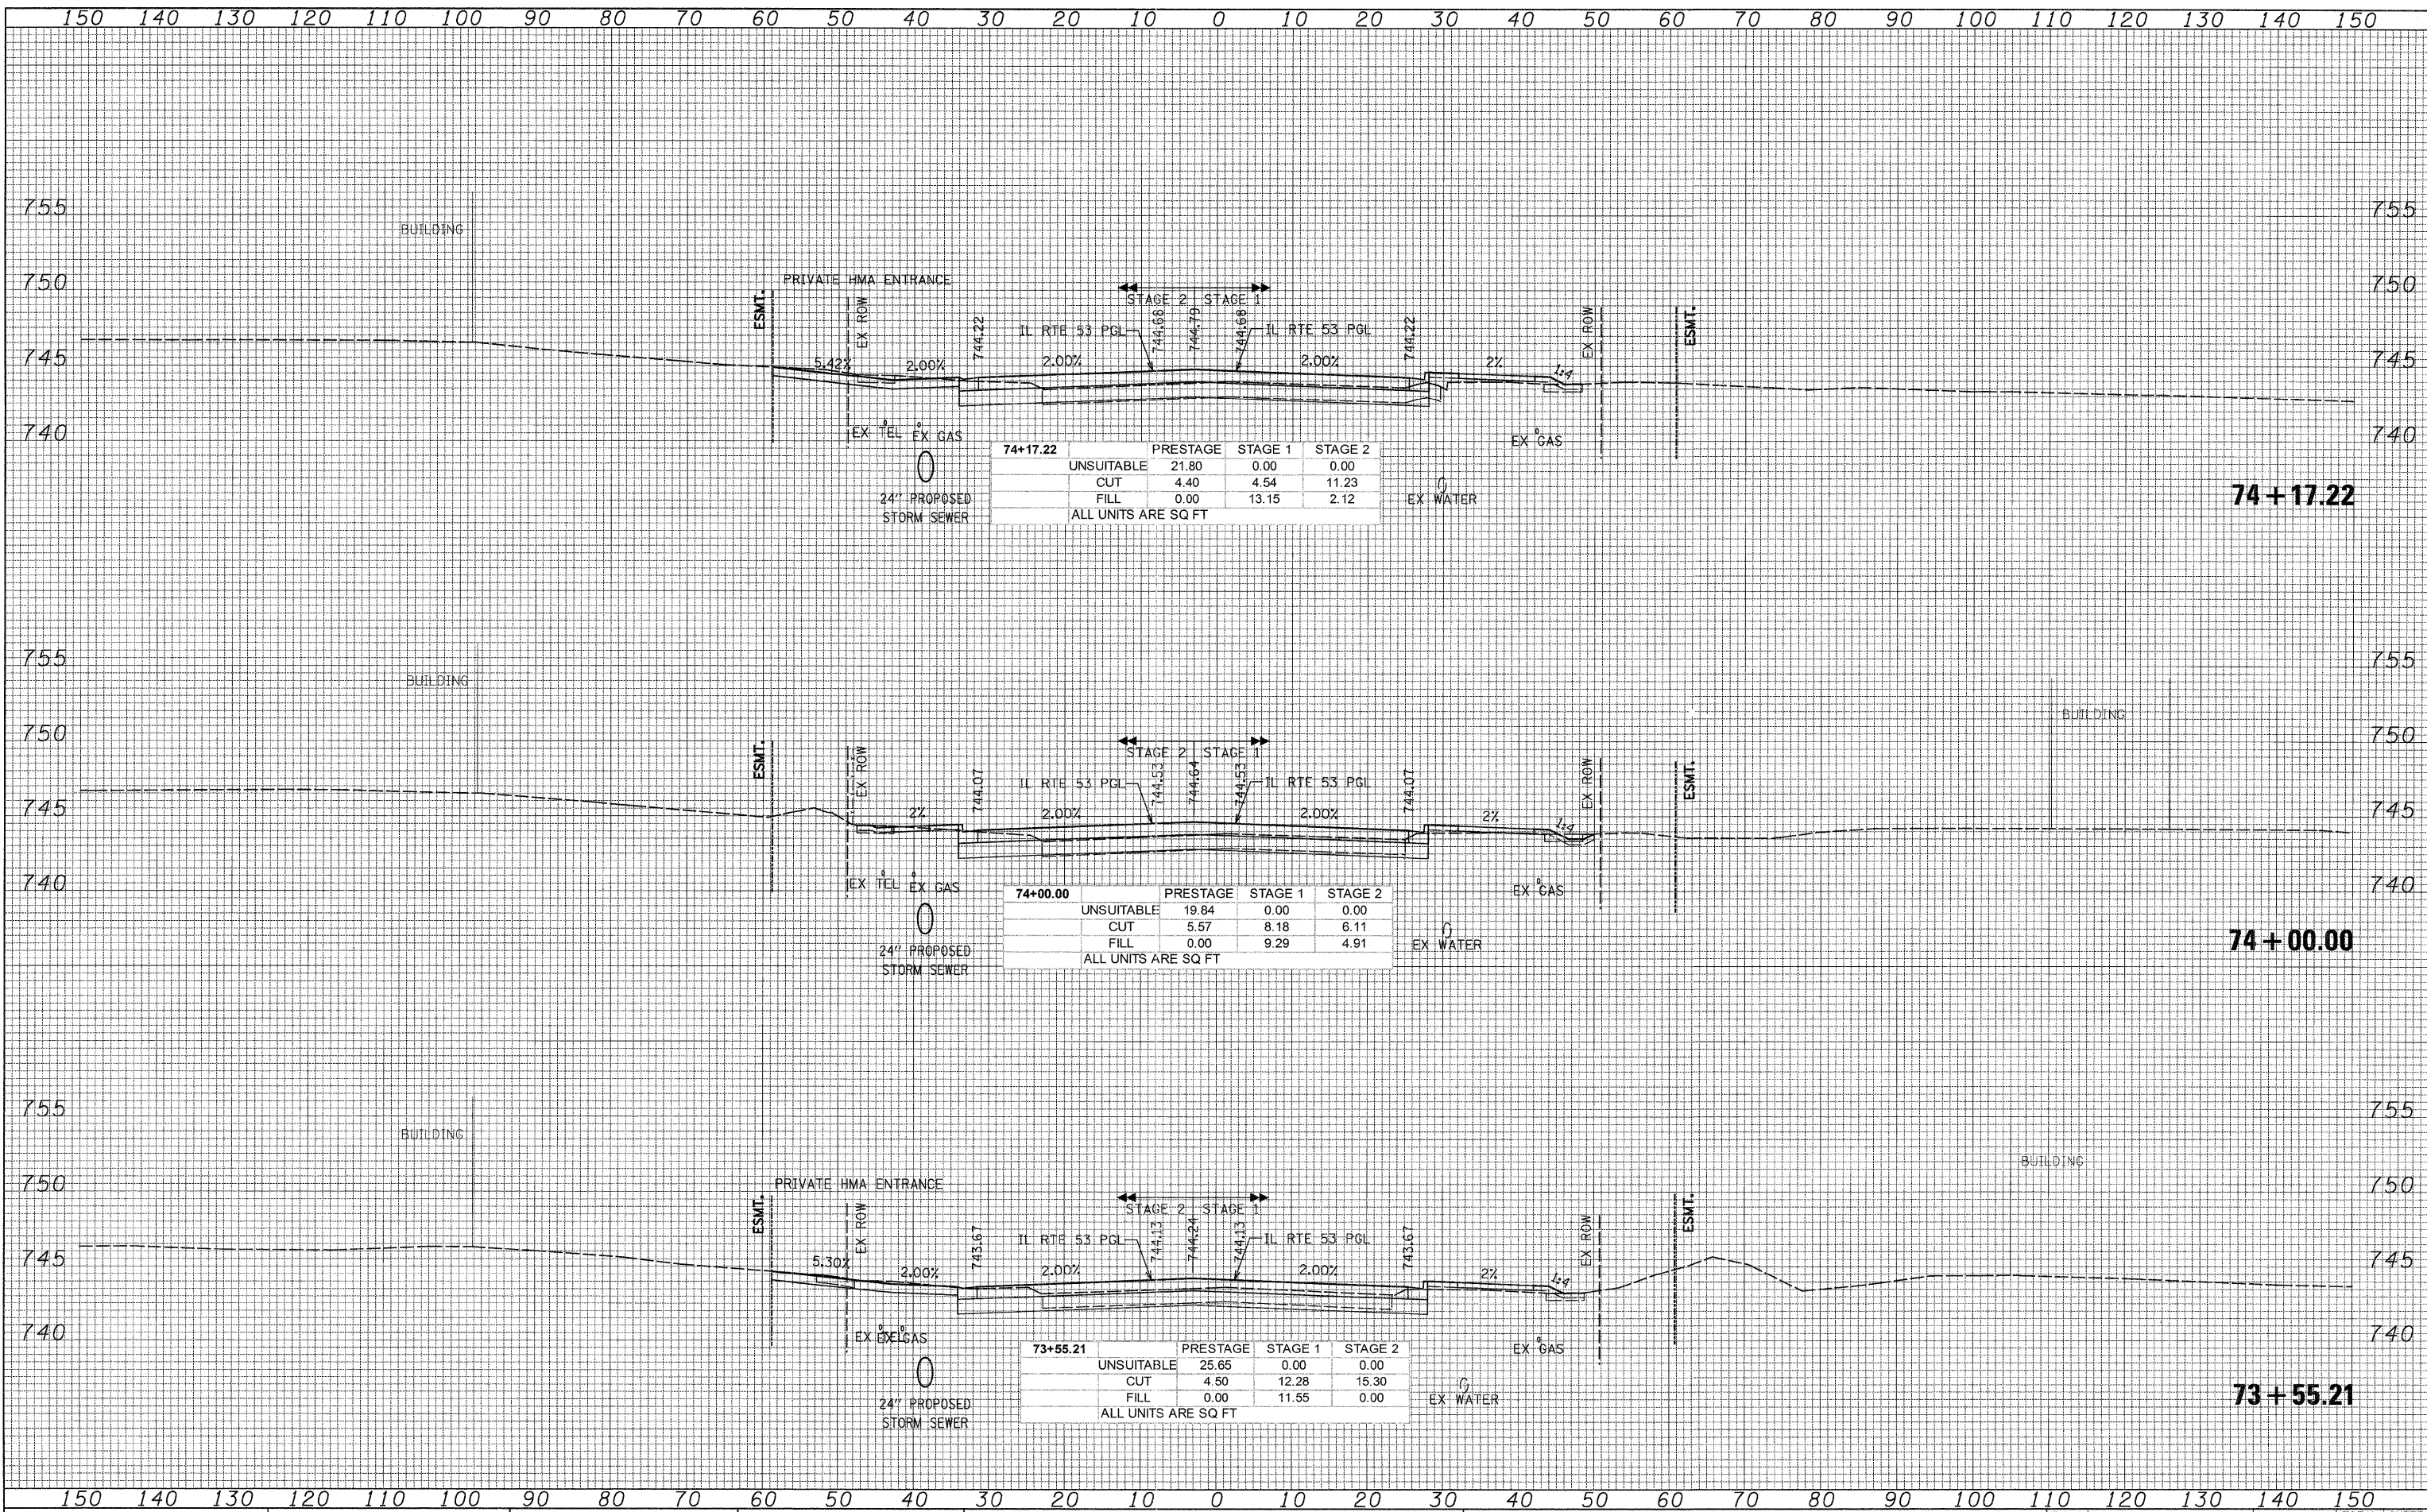

74+17.22	PRESTAGE	STAGE 1	STAGE 2
UNSUITABLE	21.80	0.00	0.00
CUT	4.40	4.54	11.23
FILL	0.00	13.15	2.12
ALL UNITS ARE SQ FT			

74+00.00	PRESTAGE	STAGE 1	STAGE 2
UNSUITABLE	19.84	0.00	0.00
CUT	5.57	8.18	6.11
FILL	0.00	9.29	4.91
ALL UNITS ARE SQ FT			

73+55.21	PRESTAGE	STAGE 1	STAGE 2
UNSUITABLE	25.65	0.00	0.00
CUT	4.50	12.28	15.30
FILL	0.00	11.55	0.00
ALL UNITS ARE SQ FT			

D:\IDOT\9356_A0_0153\Drawings\CADD Sheets\019139797-sht-xssht-657-748.dgn