


DATE	
BY	
FINAL SURVEY	
SURVEYED	
PLOTTED	
NOTE BOOK	
NO.	
AREAS CHECKED	

DATE	
BY	
ORIGINAL SURVEY	
SURVEYED	
PLOTTED	
NOTE BOOK	
NO.	
AREAS CHECKED	

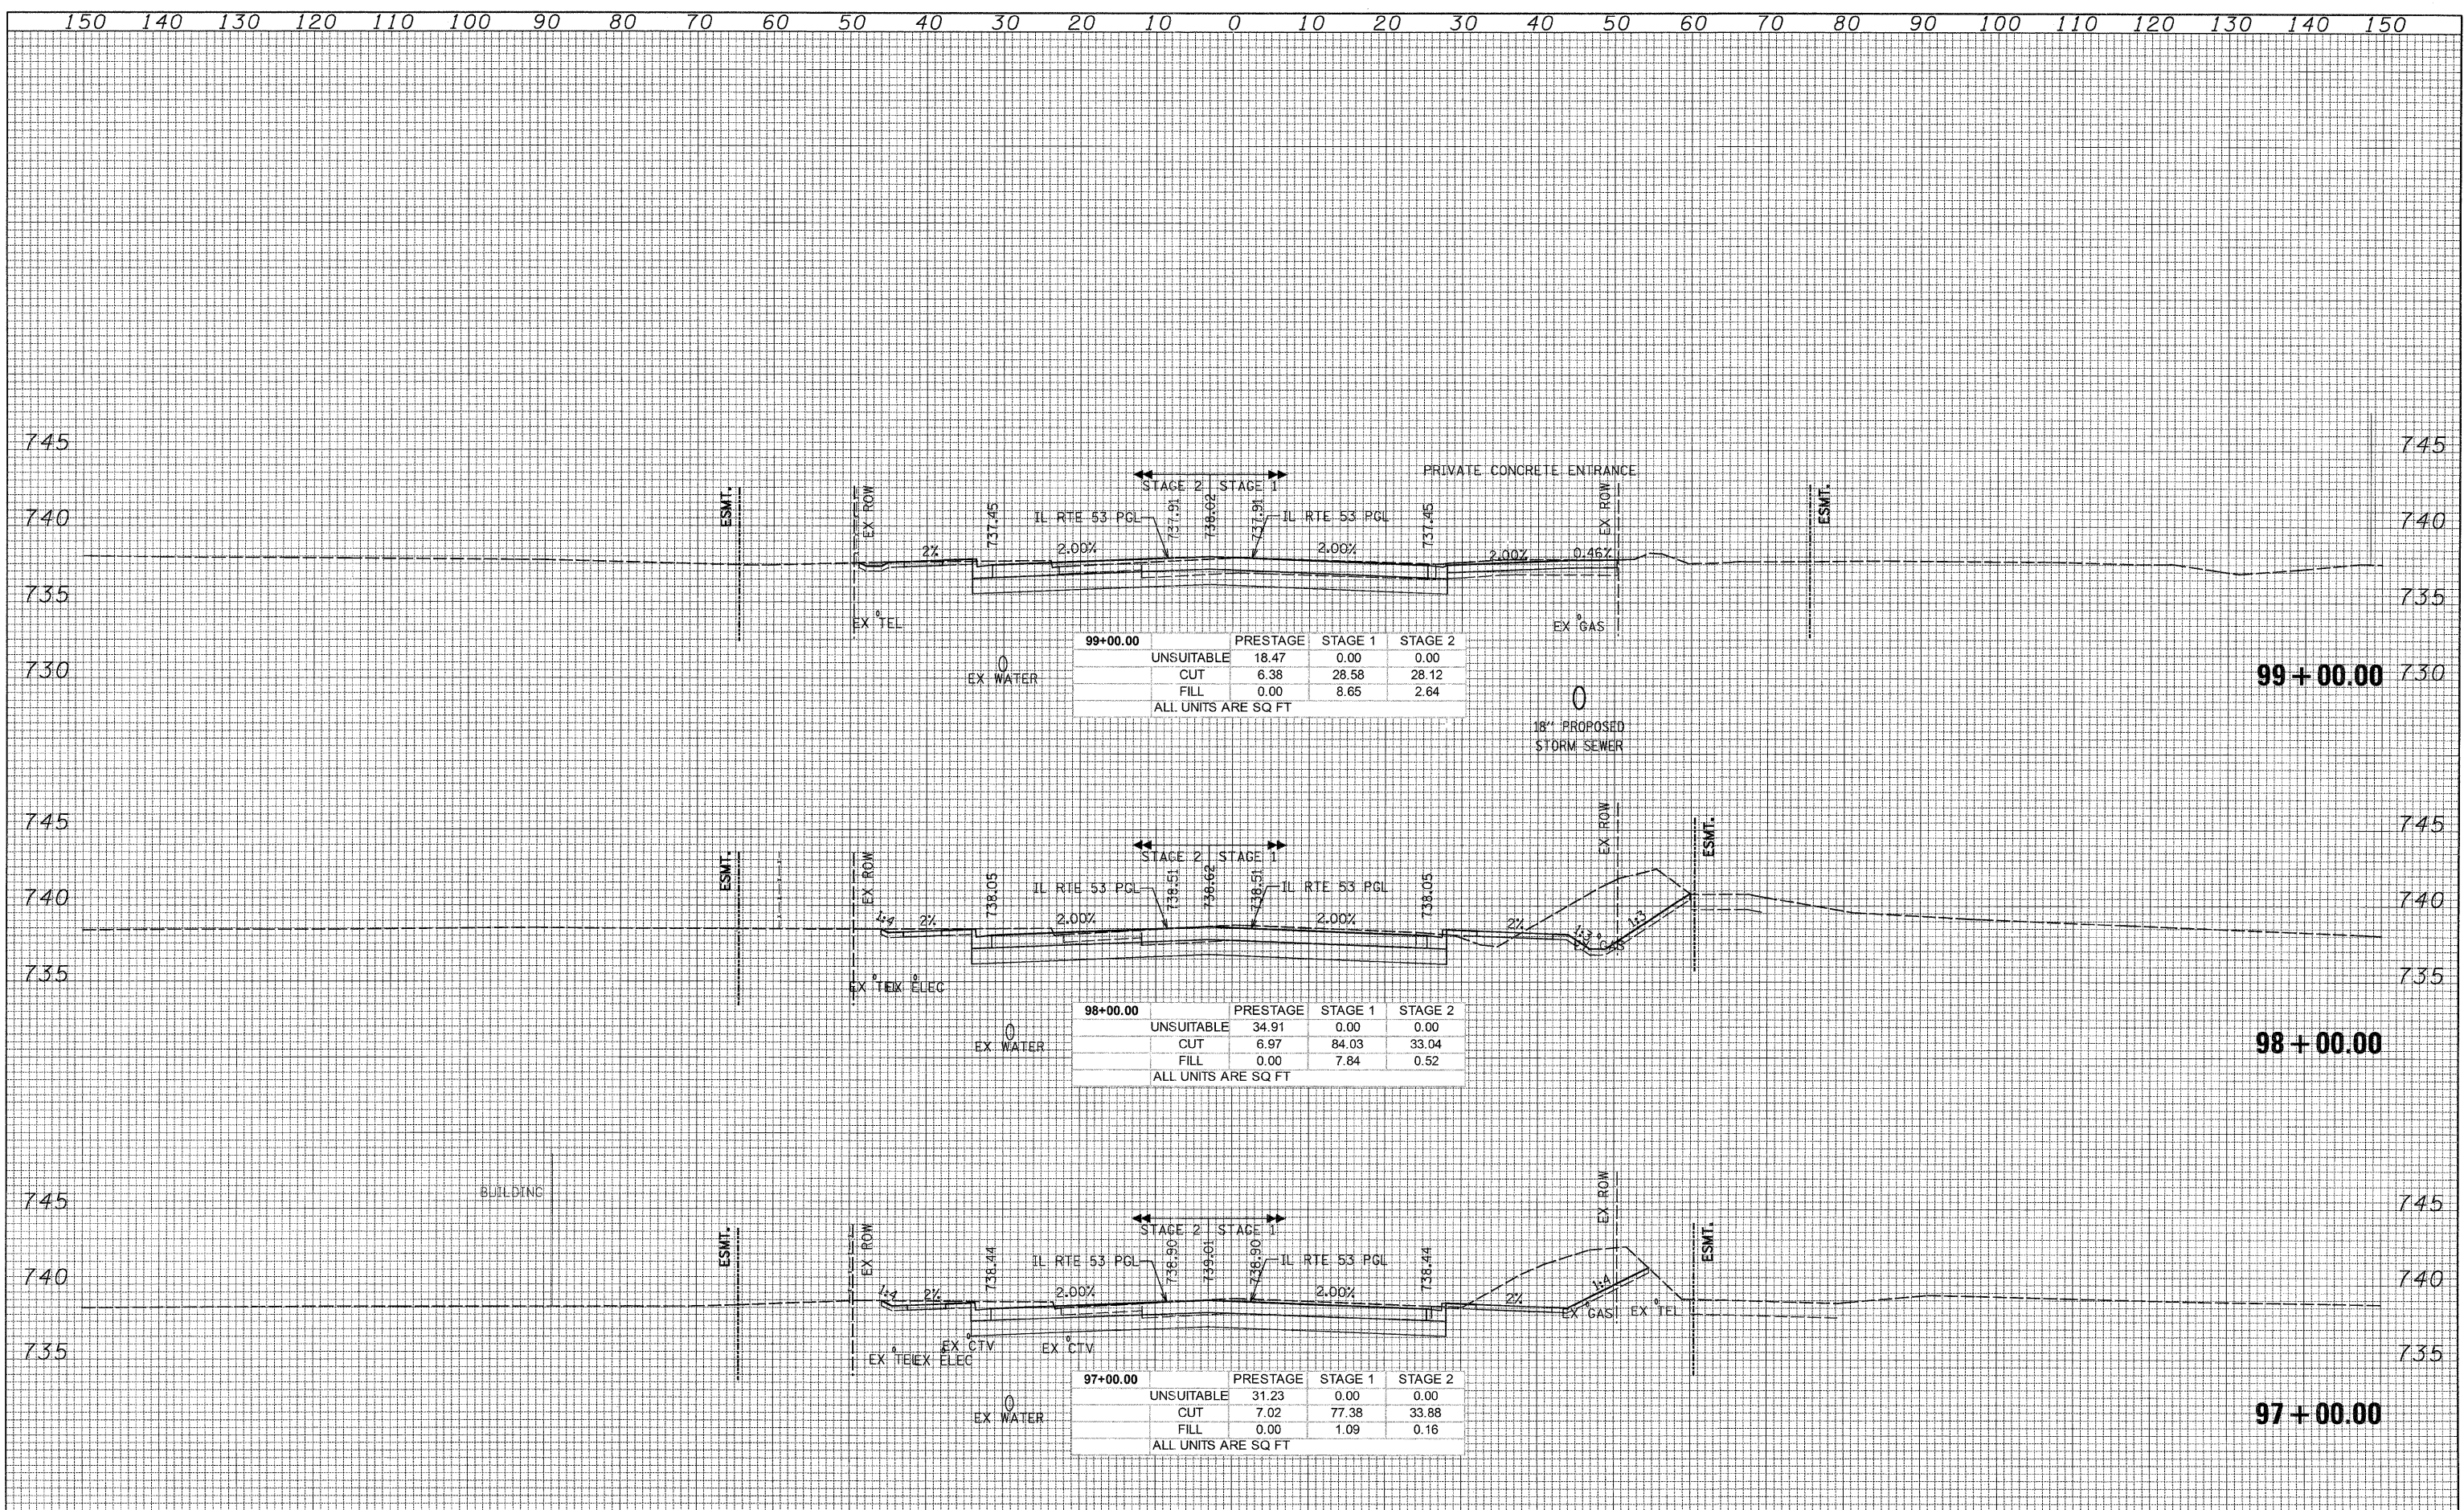

99+00.00	PRESTAGE	STAGE 1	STAGE 2
UNSUITABLE	18.47	0.00	0.00
CUT	6.38	28.58	28.12
FILL	0.00	8.65	2.64
ALL UNITS ARE SQ FT			

98+00.00	PRESTAGE	STAGE 1	STAGE 2
UNSUITABLE	34.91	0.00	0.00
CUT	6.97	84.03	33.04
FILL	0.00	7.84	0.52
ALL UNITS ARE SQ FT			

97+00.00	PRESTAGE	STAGE 1	STAGE 2
UNSUITABLE	31.23	0.00	0.00
CUT	7.02	77.38	33.88
FILL	0.00	1.09	0.16
ALL UNITS ARE SQ FT			

G:\D01\9356\_A8\_IL53\Drawings\CADD Sheets\019139797-ah-ksaht-657-748.dgn