


DATE	
BY	
NO.	
FINL SURVEY	
SURVEYED	
PLOTTED	
TEMPLATE	
NOTE BOOK	
AREAS CHECKED	

DATE	
BY	
NO.	
ORIGINAL SURVEY	
SURVEYED	
PLOTTED	
TEMPLATE	
NOTE BOOK	
AREAS CHECKED	

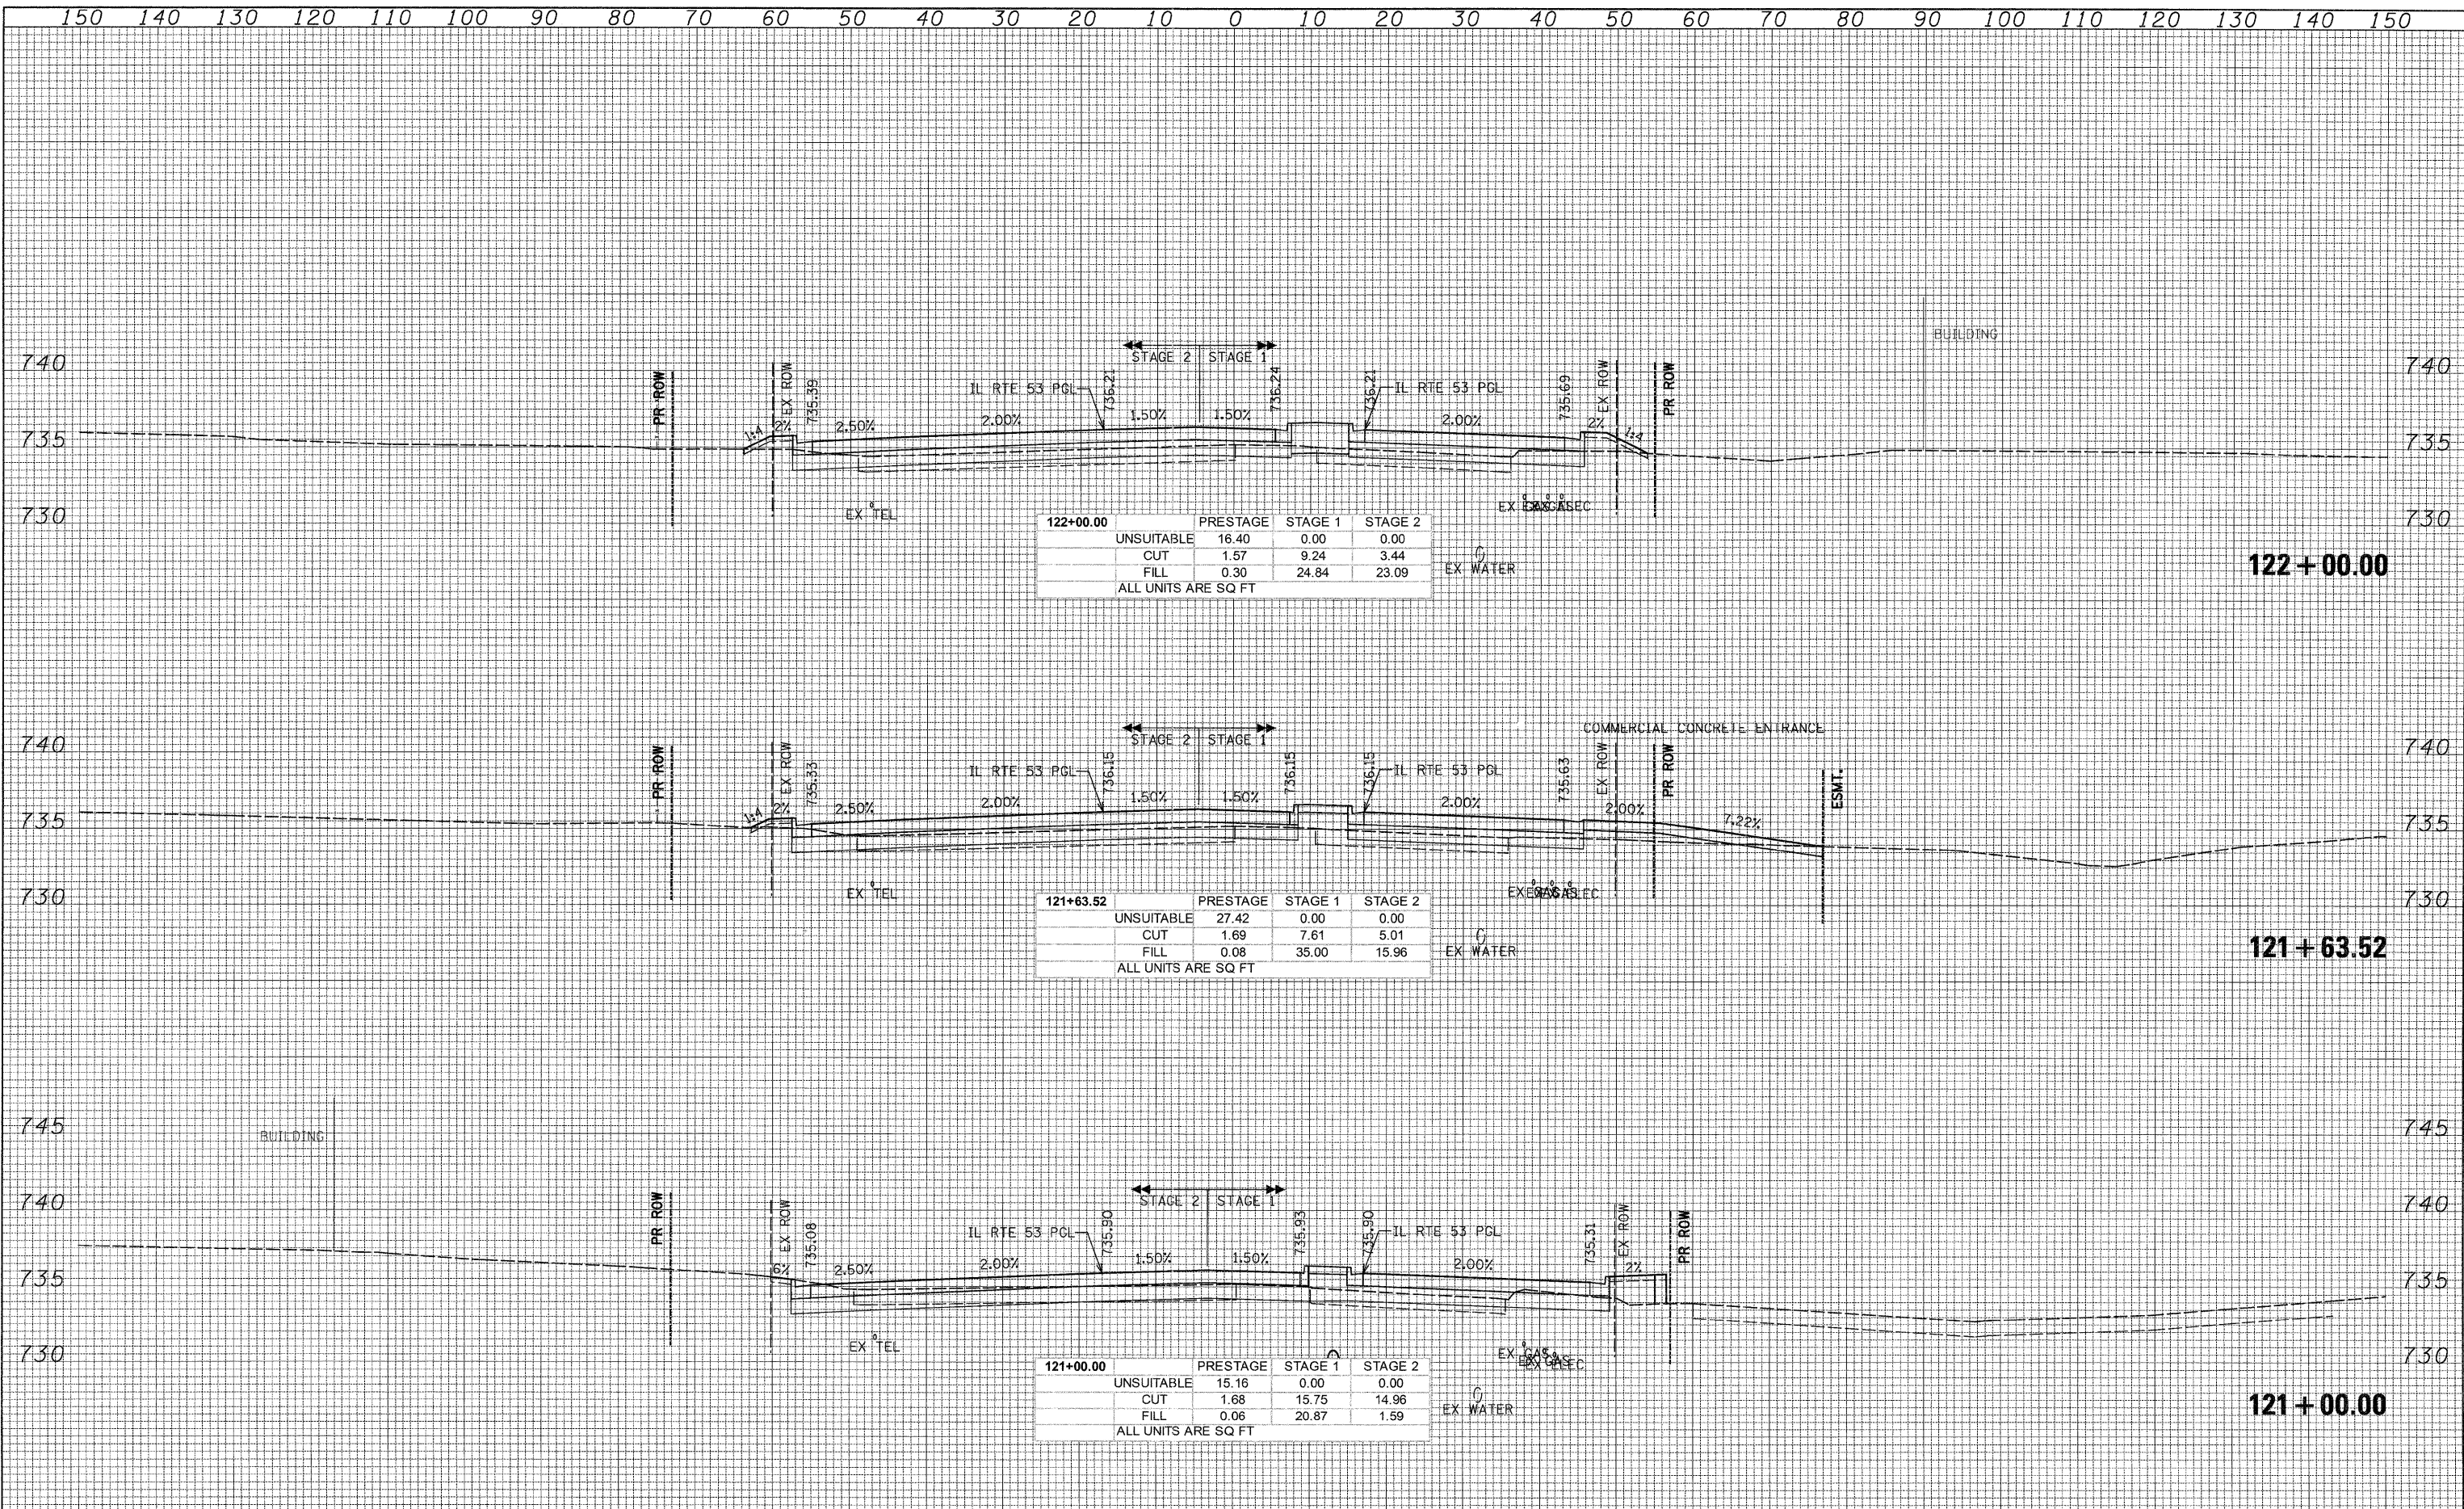

G:\1001\9356_A02\1153\Drawings\CADD Sheets\019139797-ah-t-xshht_657-748.dgn