


DATE	
BY	
FINL SURVEY	
SURVEYED	
PLOTTED	
NOTE BOOK	
AREAS CHECKED	
NO.	

DATE	
BY	
ORIGINAL SURVEY	
SURVEYED	
PLOTTED	
NOTE BOOK	
AREAS CHECKED	
NO.	

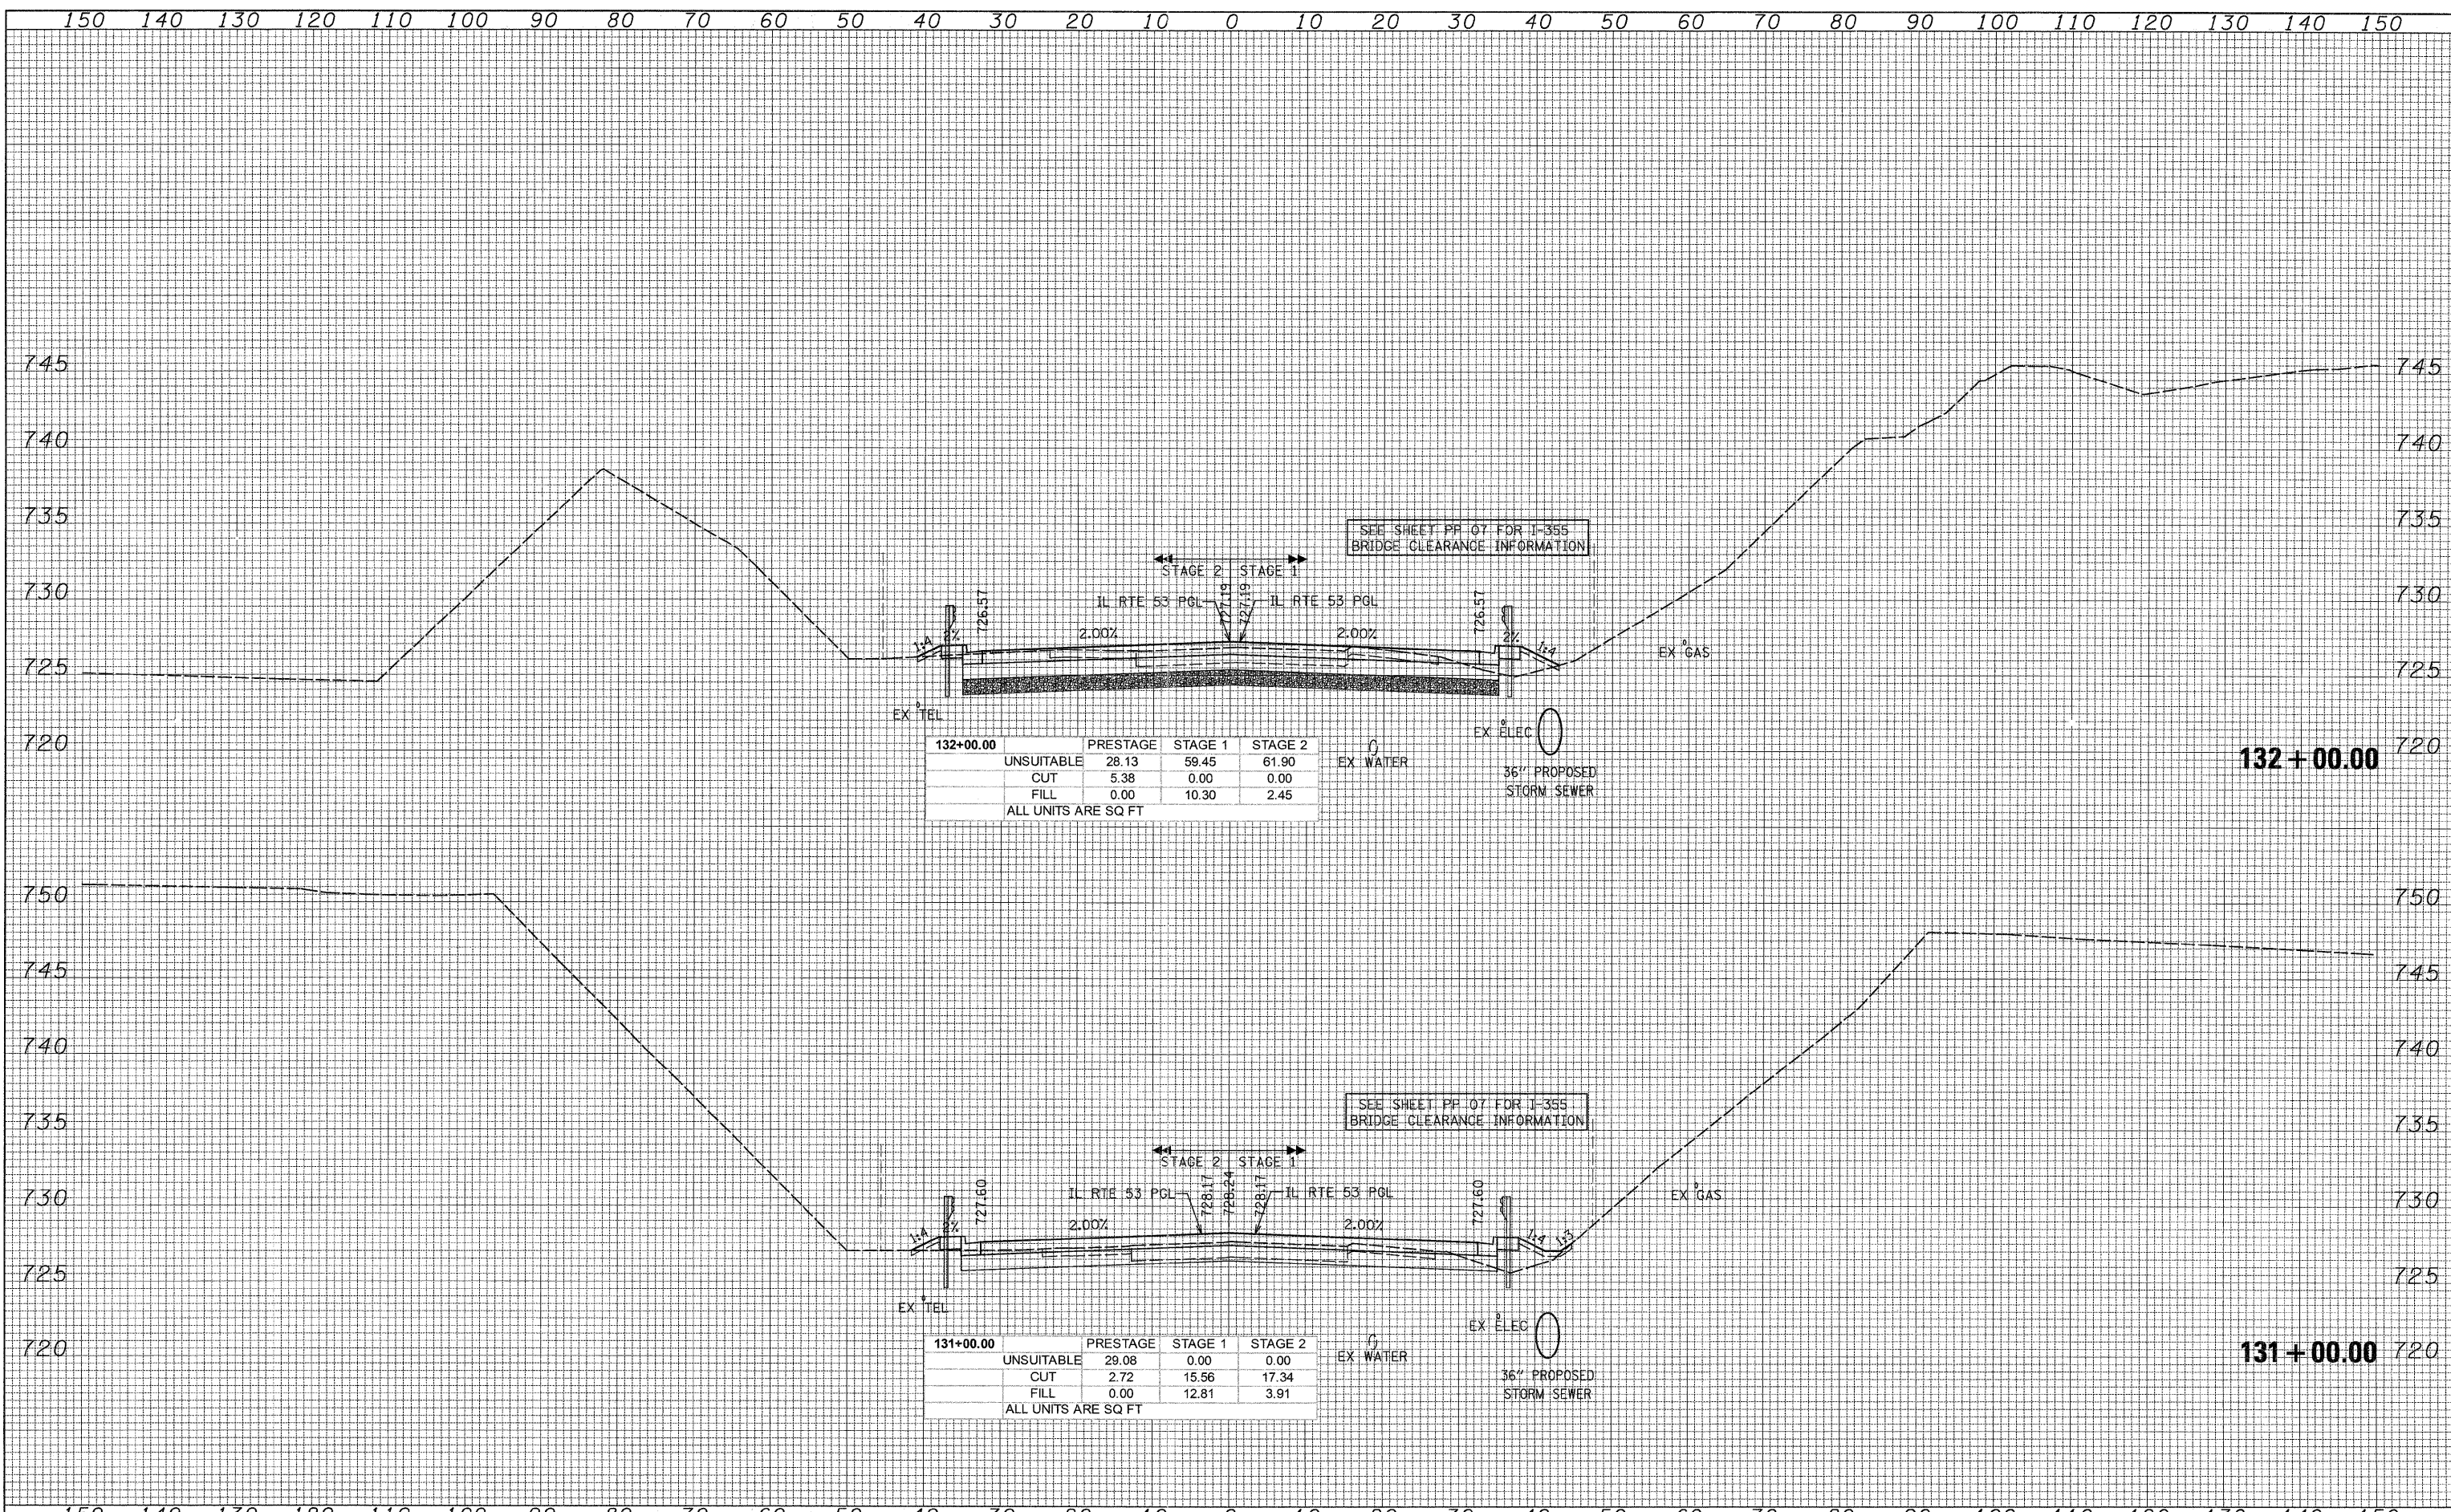

G:\1001\9356\_A02\1153\Drawings\CADD Sheets\019139797-ah-t-xsh-t\_657-748.dgn