


DATE	
BY	
SURVEY	
PLotted	
TEMPLATE	
NOTE BOOK	
AREAS CHECKED	
NO.	

DATE	
BY	
SURVEY	
PLotted	
TEMPLATE	
NOTE BOOK	
AREAS CHECKED	
NO.	

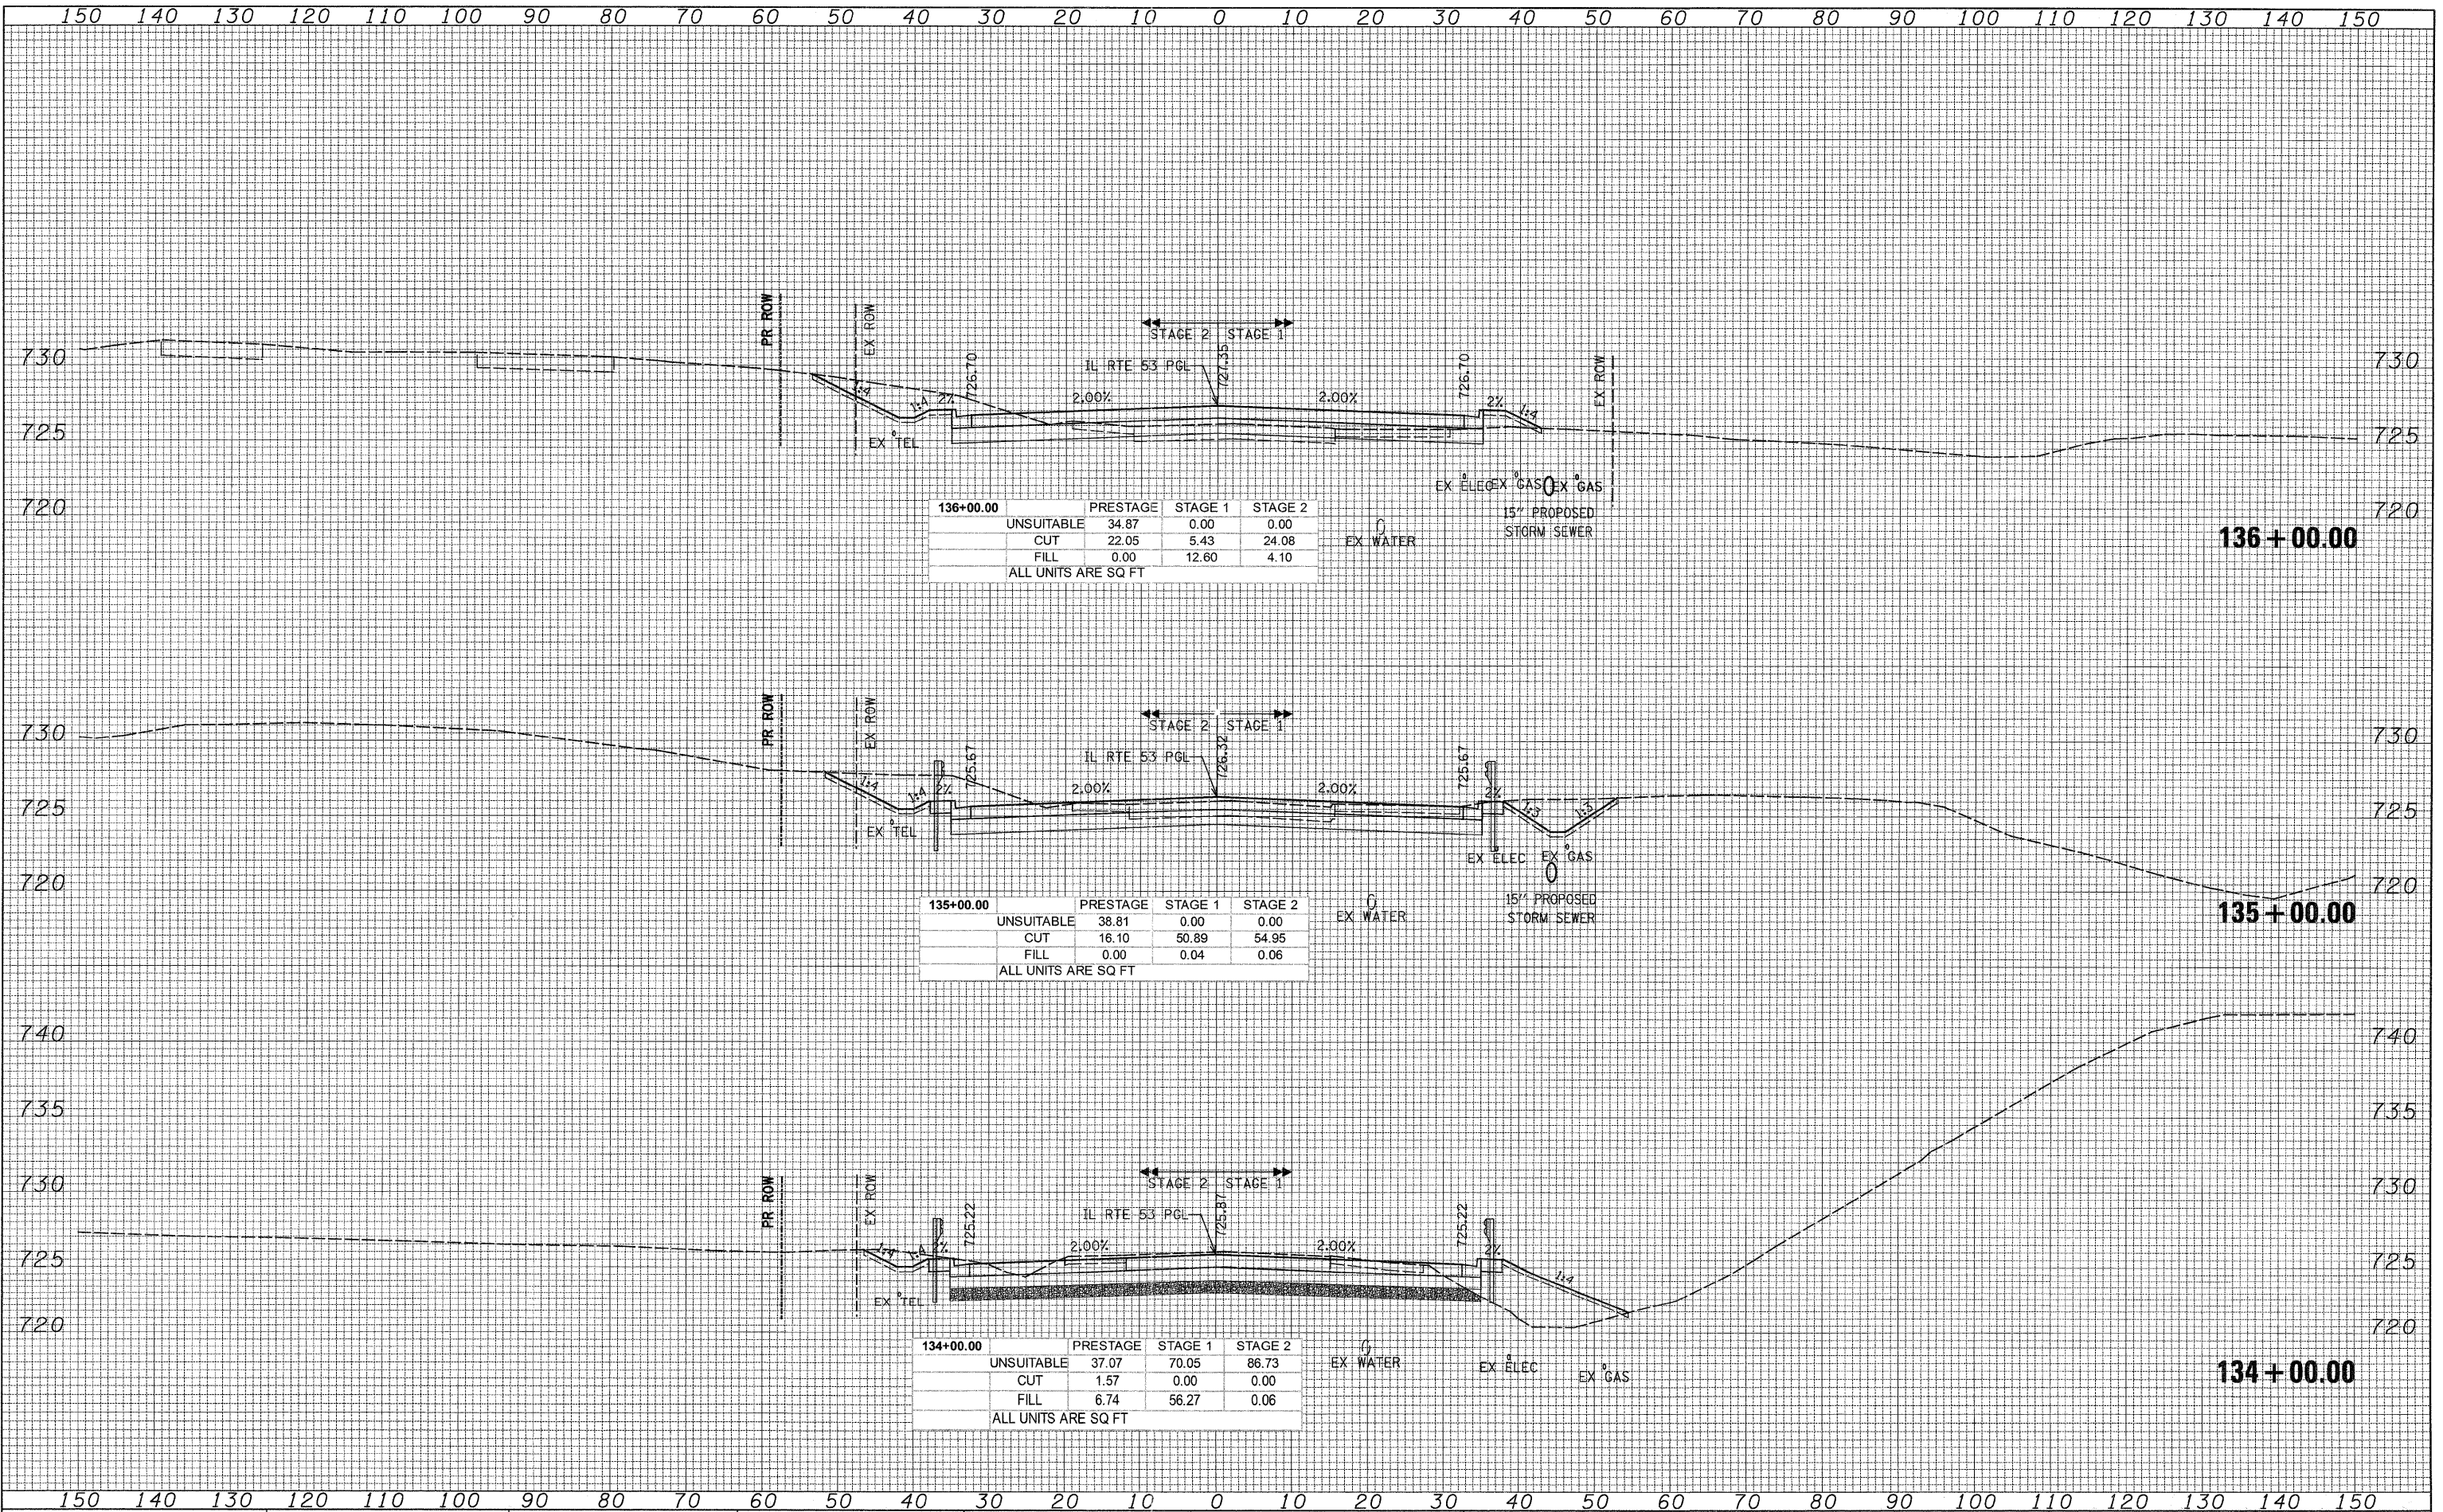

136+00.00	PRESTAGE	STAGE 1	STAGE 2
UNSUITABLE	34.87	0.00	0.00
CUT	22.05	5.43	24.08
FILL	0.00	12.60	4.10
ALL UNITS ARE SQ FT			

135+00.00	PRESTAGE	STAGE 1	STAGE 2
UNSUITABLE	38.81	0.00	0.00
CUT	16.10	50.89	54.95
FILL	0.00	0.04	0.06
ALL UNITS ARE SQ FT			

134+00.00	PRESTAGE	STAGE 1	STAGE 2
UNSUITABLE	37.07	70.05	86.73
CUT	1.57	0.00	0.00
FILL	6.74	56.27	0.06
ALL UNITS ARE SQ FT			

G:\IDOT\9356.A0..(IL 53)\Drawings\CADD Sheets\019139797-shr-xssht.657-748.dgn