


DATE _____
 BY _____
 SURVEYED _____
 PLOTTED _____
 TEMPLATE _____
 NOTE BOOK _____
 AREAS CHECKED _____
 NO. _____

DATE _____
 BY _____
 SURVEYED _____
 PLOTTED _____
 TEMPLATE _____
 NOTE BOOK _____
 AREAS CHECKED _____
 NO. _____

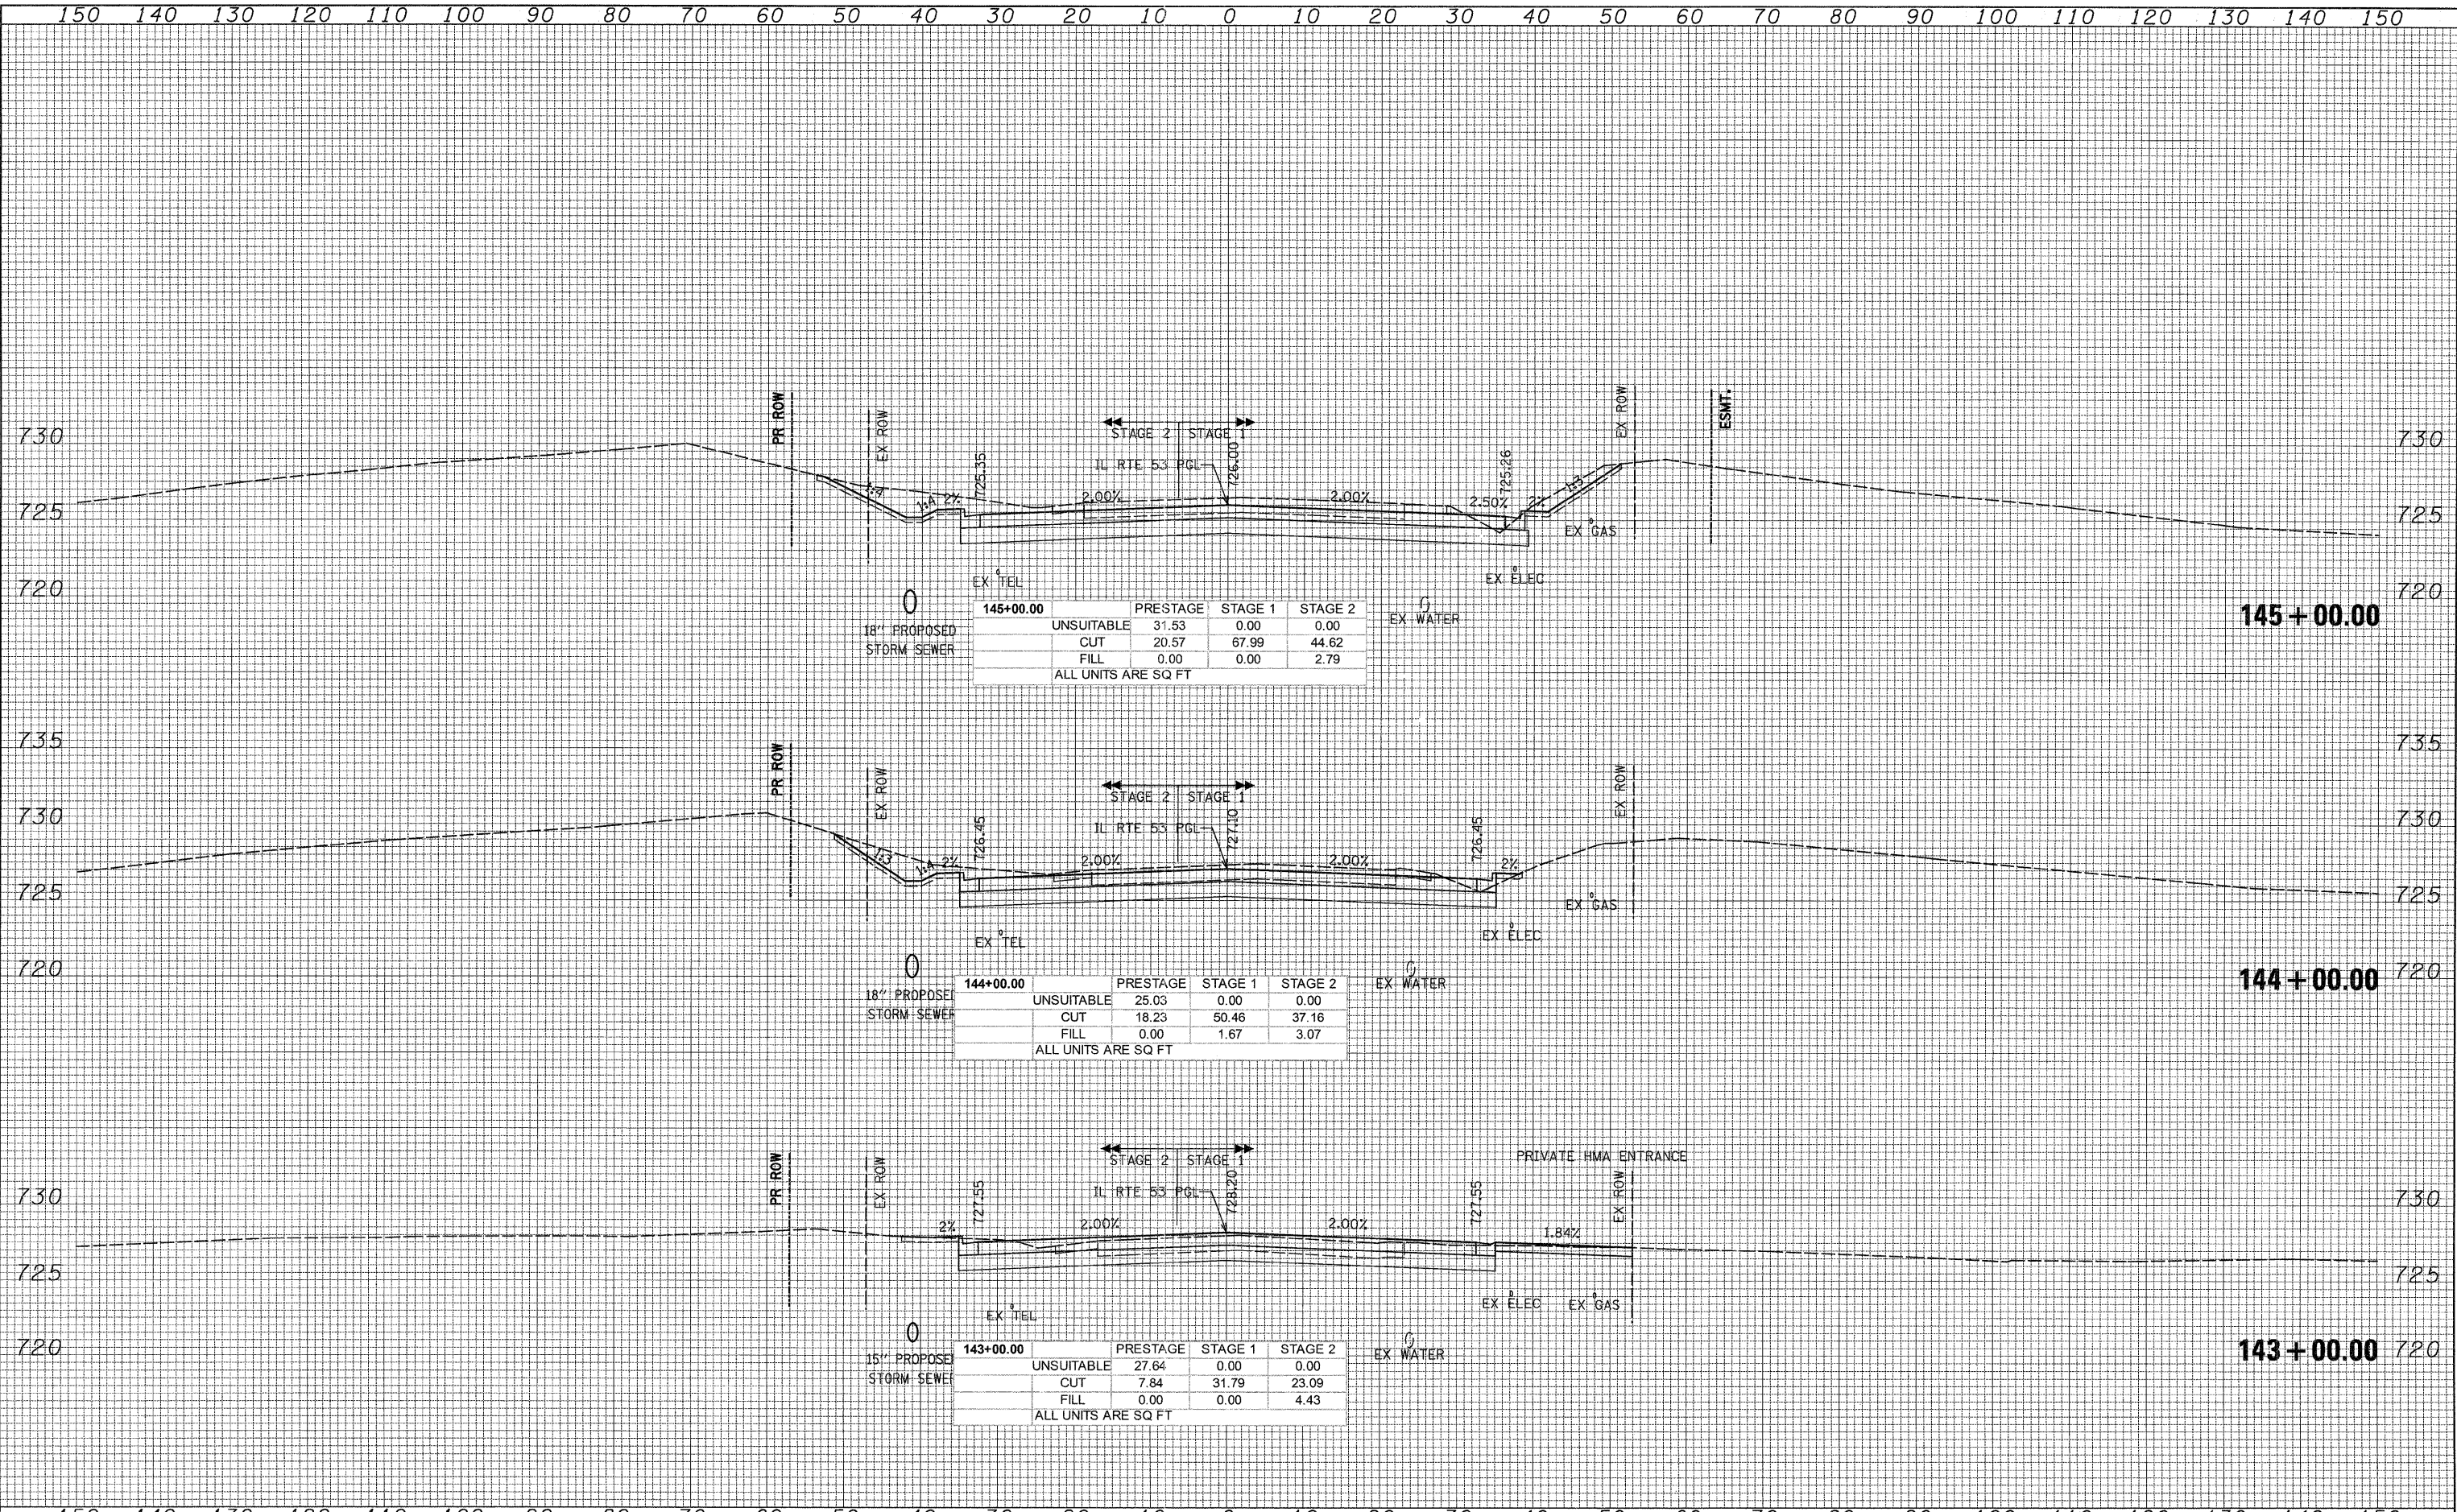

145+00.00

	PRESTAGE	STAGE 1	STAGE 2
UNSUITABLE	31.53	0.00	0.00
CUT	20.57	67.99	44.62
FILL	0.00	0.00	2.79

ALL UNITS ARE SQ FT

144+00.00

	PRESTAGE	STAGE 1	STAGE 2
UNSUITABLE	25.03	0.00	0.00
CUT	18.23	50.46	37.16
FILL	0.00	1.67	3.07

ALL UNITS ARE SQ FT

143+00.00

	PRESTAGE	STAGE 1	STAGE 2
UNSUITABLE	27.64	0.00	0.00
CUT	7.84	31.79	23.09
FILL	0.00	0.00	4.43

ALL UNITS ARE SQ FT

Q:\1007\9356_A0_(IL53)\Drawings\CADD_Sheet\019139797-ah-t-xsh.t 657-748.dgn