


DATE: _____
 BY: _____
 SURVEYED: _____
 PLOTTED: _____
 NOTE BOOK: _____
 NO. _____

DATE: _____
 BY: _____
 SURVEYED: _____
 PLOTTED: _____
 NOTE BOOK: _____
 NO. _____

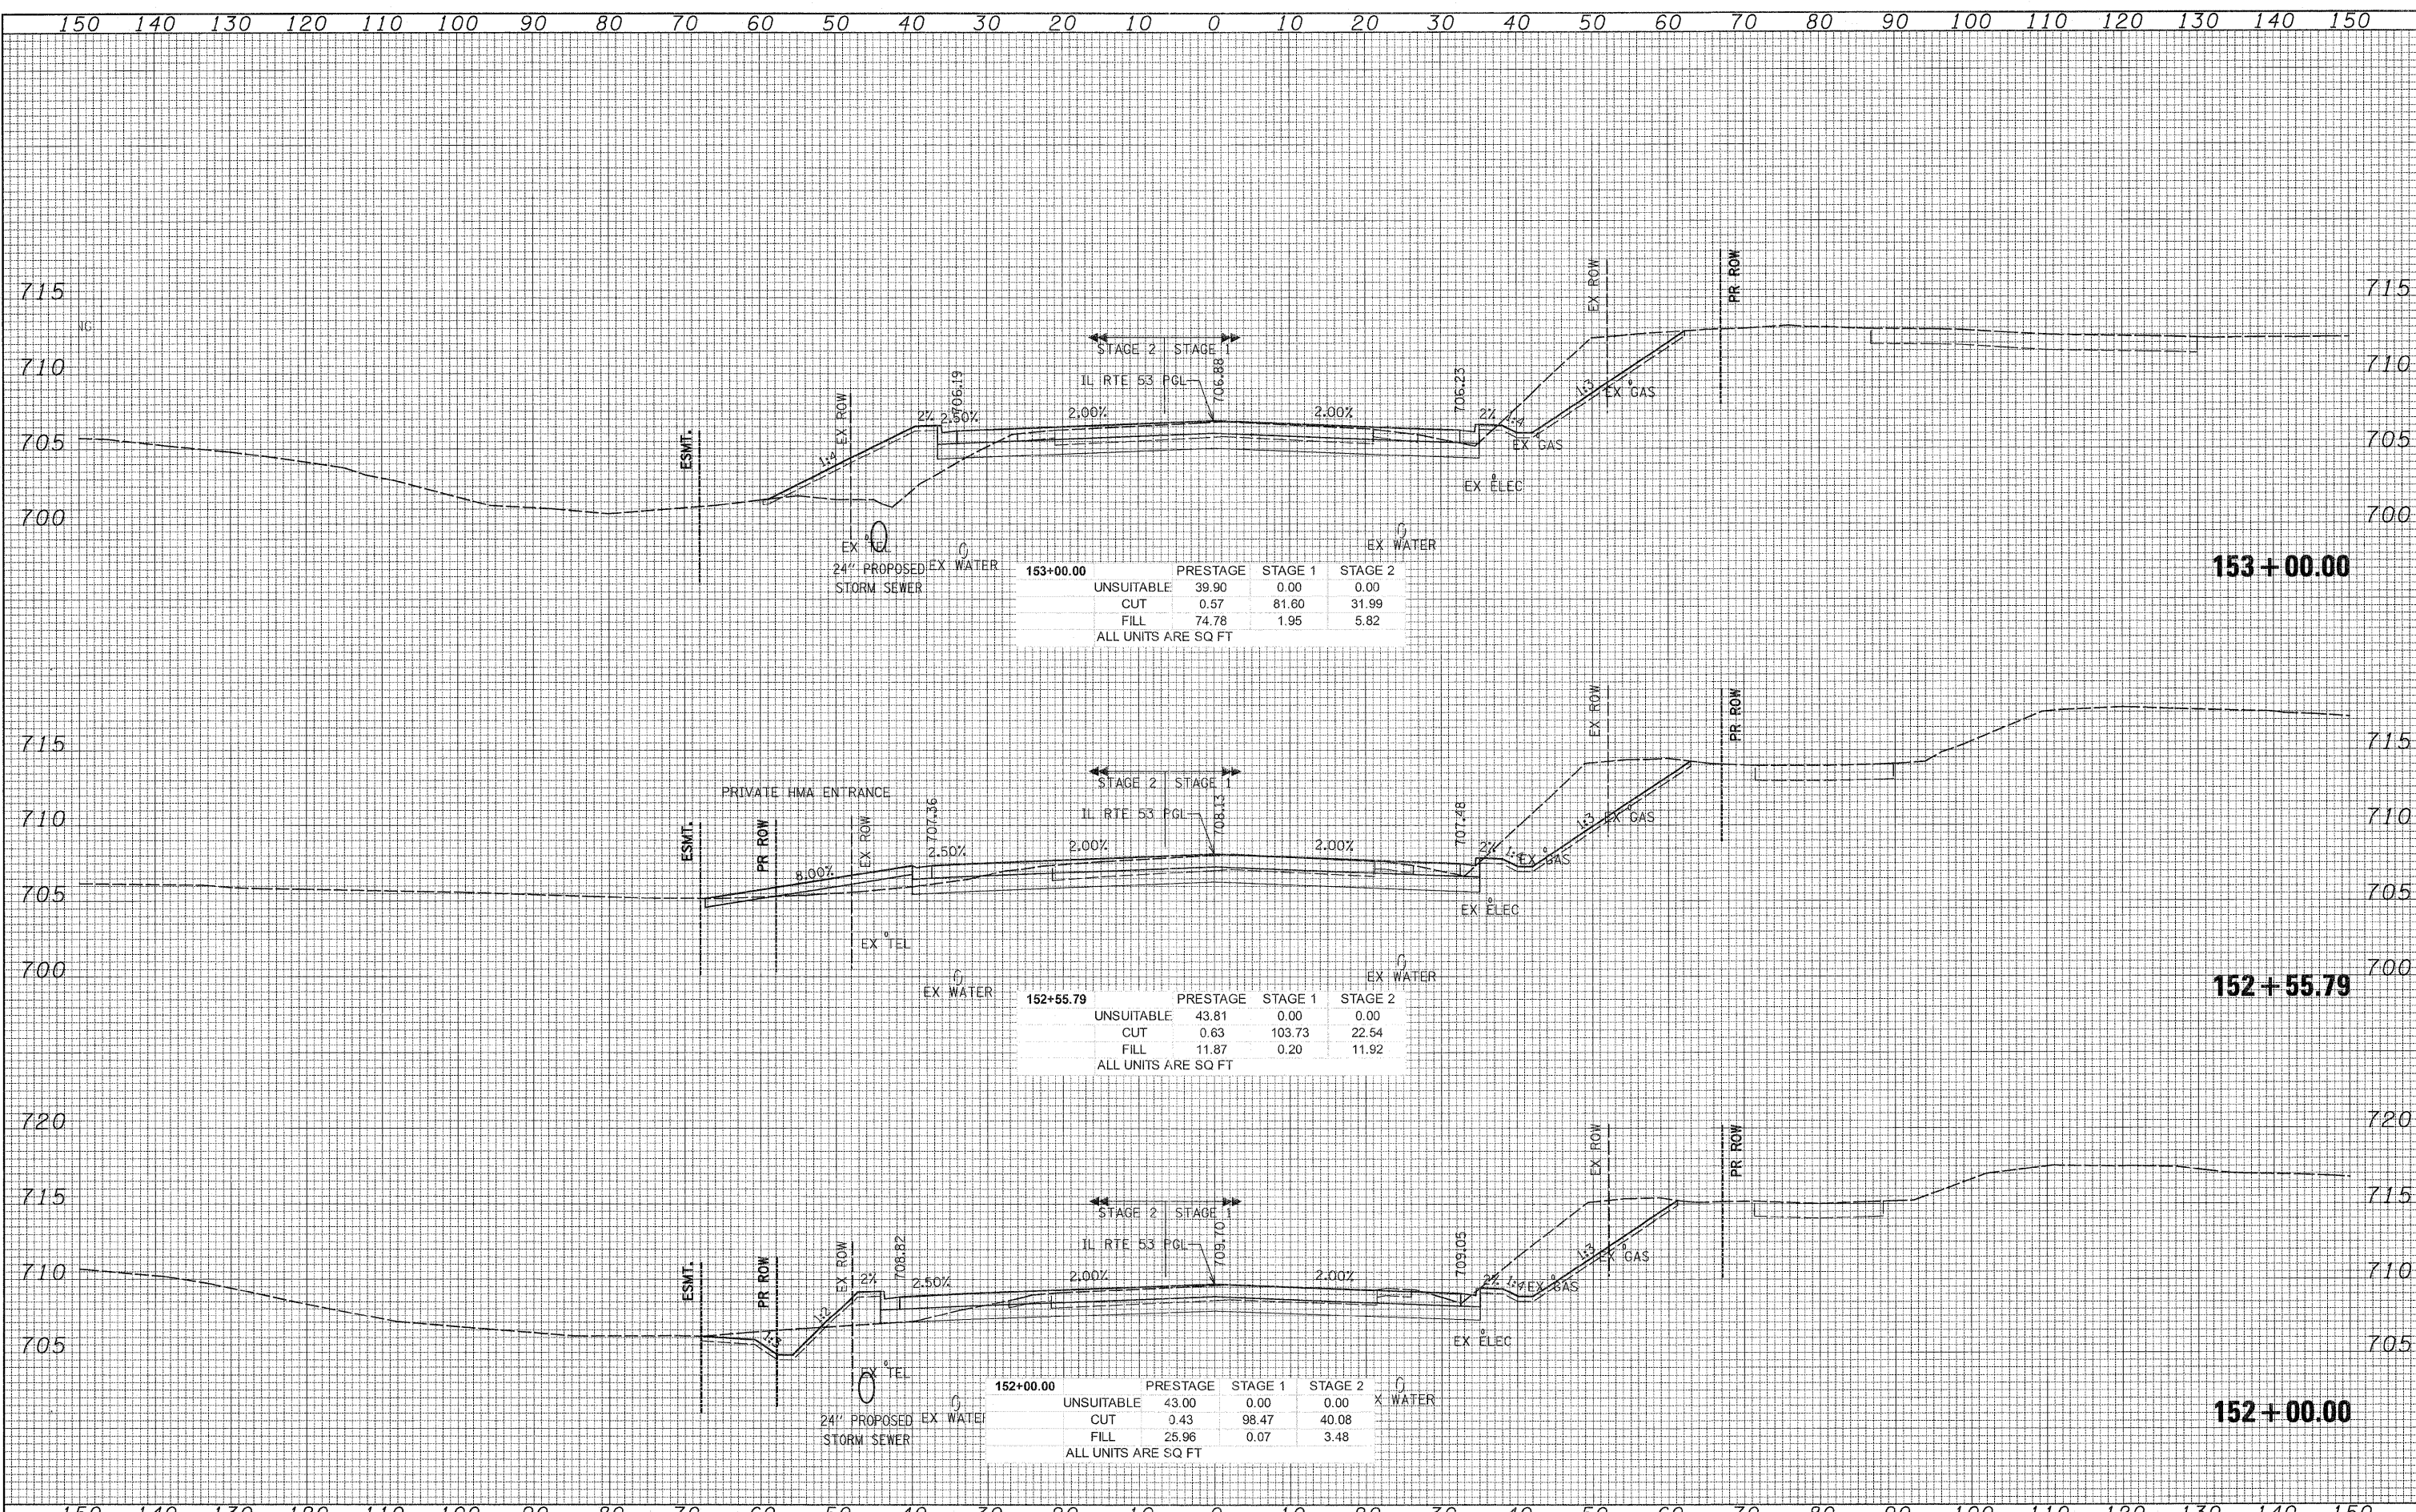

153+00.00

	PRESTAGE	STAGE 1	STAGE 2
UNSUITABLE	39.90	0.00	0.00
CUT	0.57	81.60	31.99
FILL	74.78	1.95	5.82
ALL UNITS ARE SQ FT			

152+55.79

	PRESTAGE	STAGE 1	STAGE 2
UNSUITABLE	43.81	0.00	0.00
CUT	0.63	103.73	22.54
FILL	11.87	0.20	11.92
ALL UNITS ARE SQ FT			

152+00.00

	PRESTAGE	STAGE 1	STAGE 2
UNSUITABLE	43.00	0.00	0.00
CUT	0.43	98.47	40.08
FILL	25.96	0.07	3.48
ALL UNITS ARE SQ FT			

G:\DOT\9356_A02 (IL 53)\Drawings\CADD Sheets\019139797-sht-xsah.t.657-748.dgn