


DATE _____
 BY _____
 SURVEYED _____
 PLOTTED _____
 TEMPLATE _____
 AREAS CHECKED _____
 NO. _____

DATE _____
 BY _____
 SURVEYED _____
 PLOTTED _____
 TEMPLATE _____
 AREAS CHECKED _____
 NO. _____

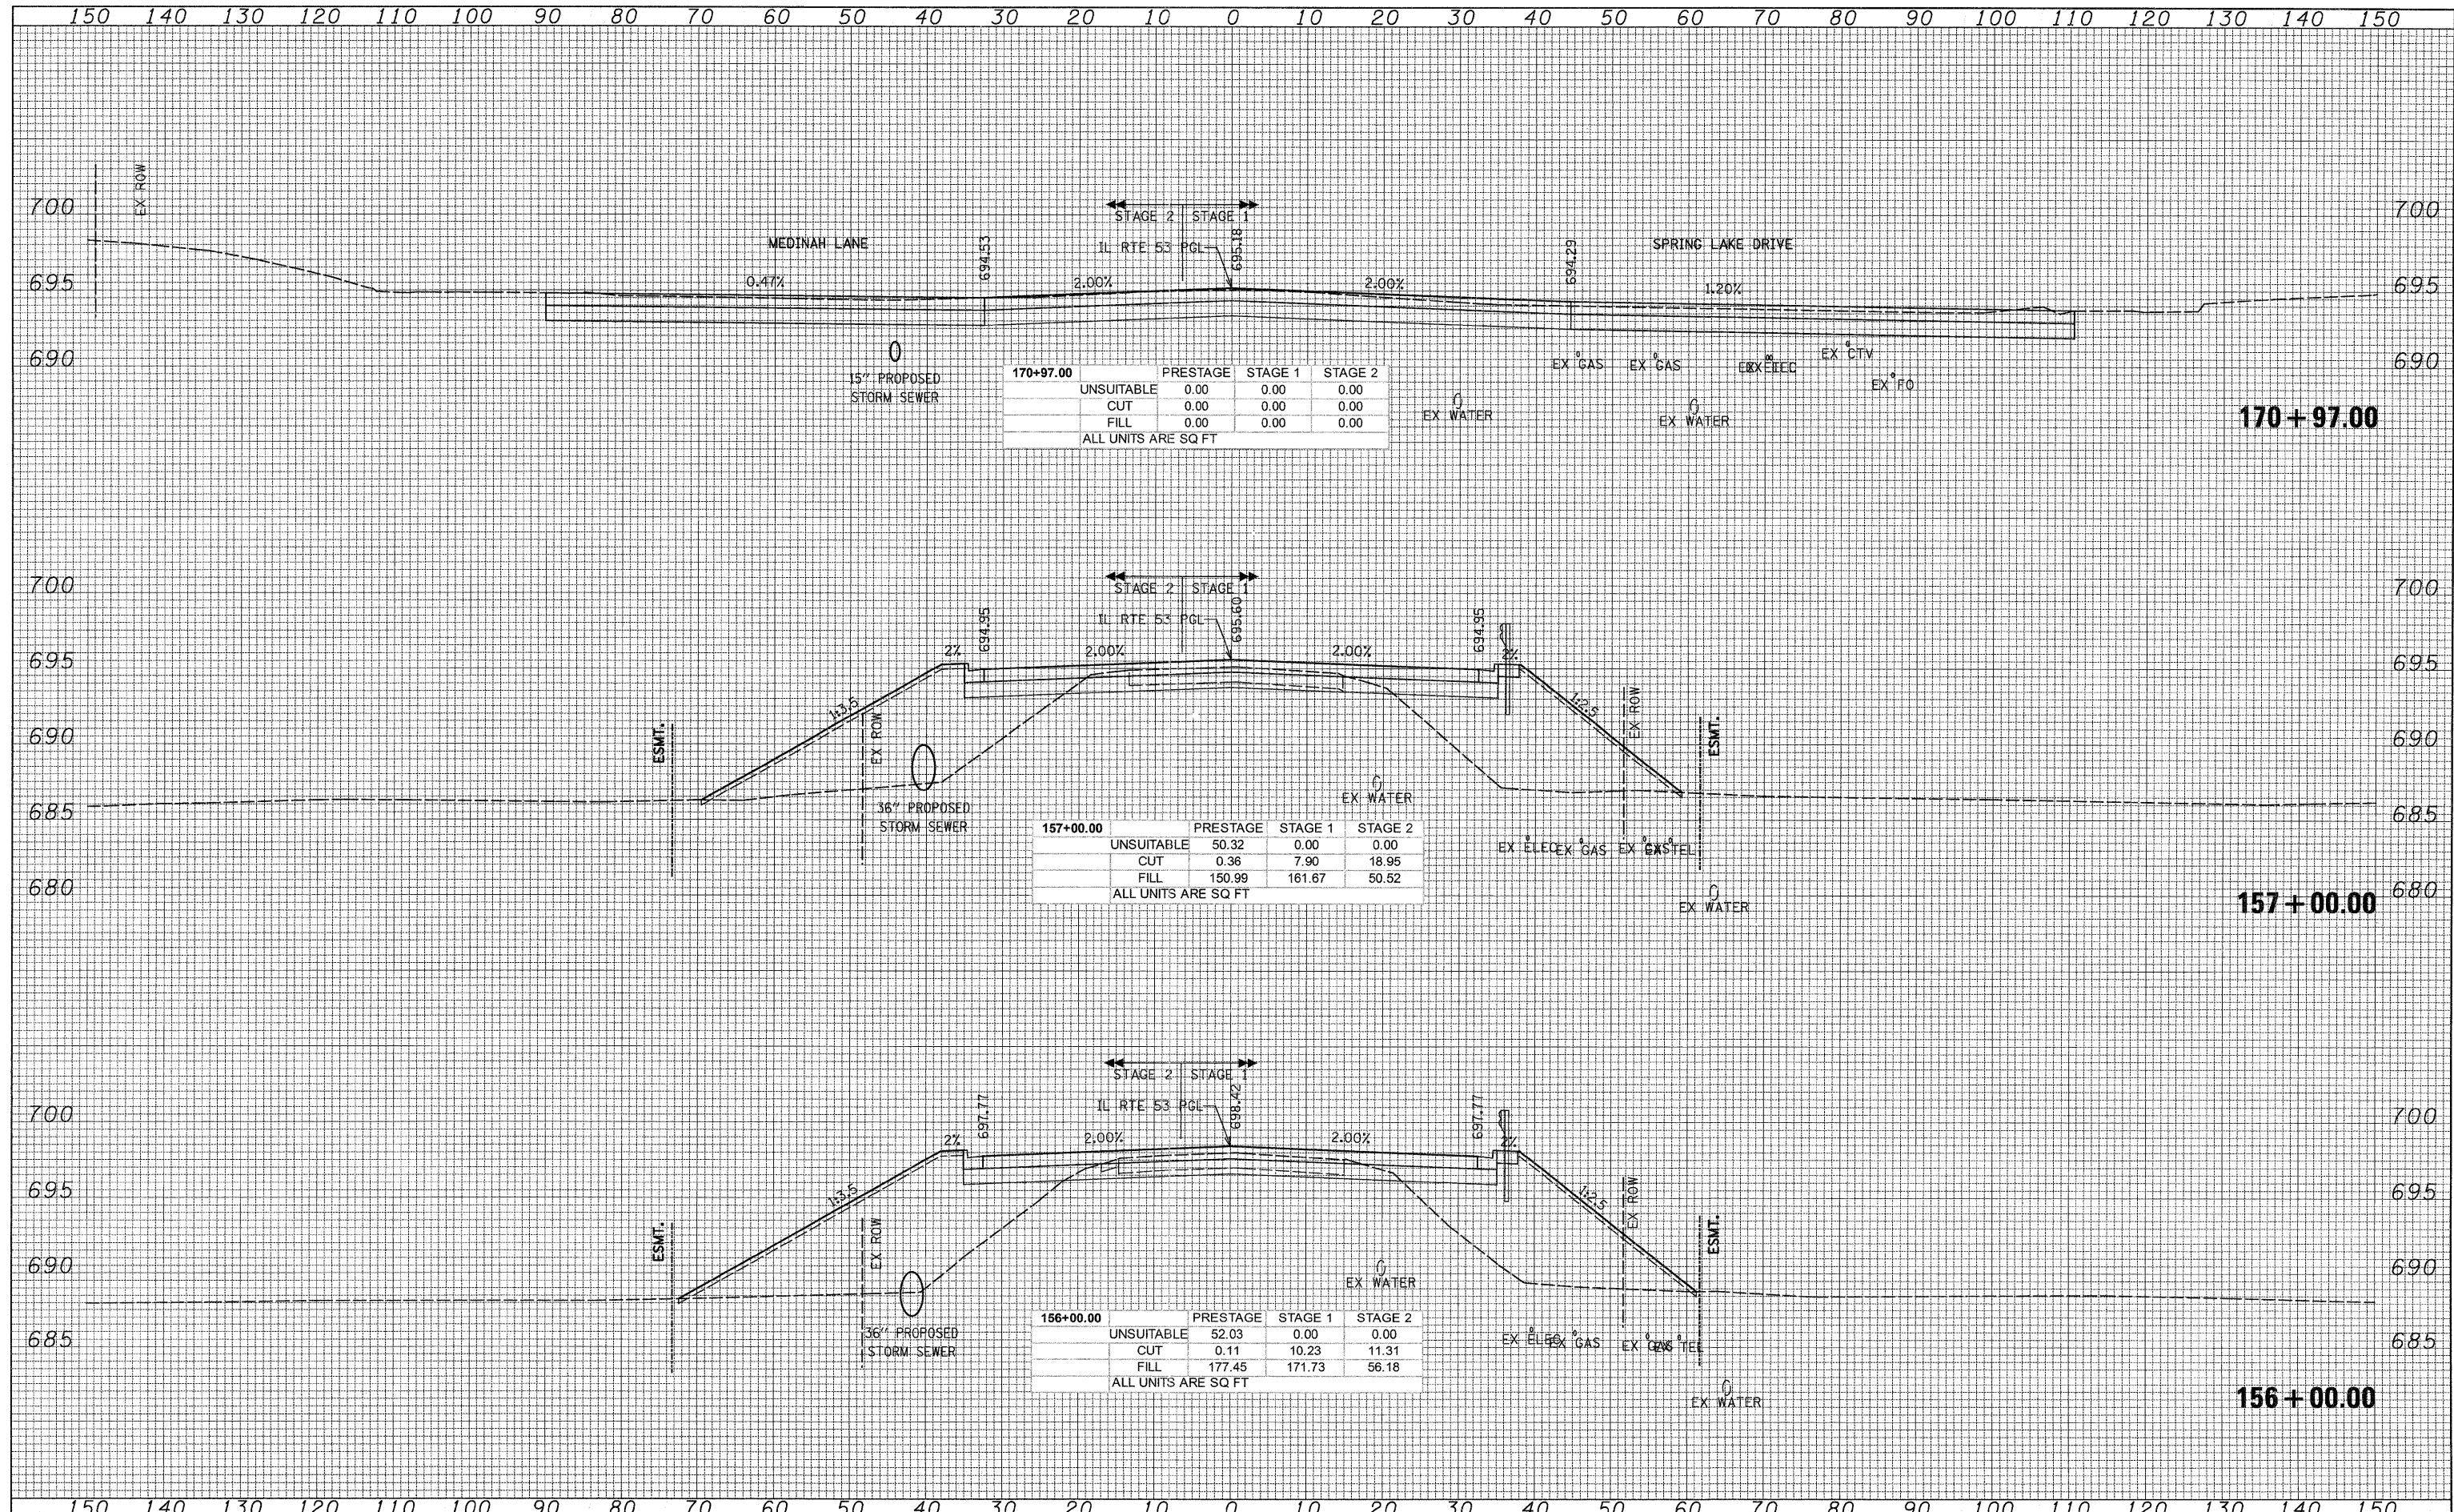

170+97.00

	PRESTAGE	STAGE 1	STAGE 2
UNSUITABLE	0.00	0.00	0.00
CUT	0.00	0.00	0.00
FILL	0.00	0.00	0.00
ALL UNITS ARE SQ FT			

157+00.00

	PRESTAGE	STAGE 1	STAGE 2
UNSUITABLE	50.32	0.00	0.00
CUT	0.36	7.90	18.95
FILL	150.99	161.67	50.52
ALL UNITS ARE SQ FT			

156+00.00

	PRESTAGE	STAGE 1	STAGE 2
UNSUITABLE	52.03	0.00	0.00
CUT	0.11	10.23	11.31
FILL	177.45	171.73	56.18
ALL UNITS ARE SQ FT			

G:\1001\9356.A0\1153\Drawings\CADD Sheets\019139797-ah-t-xsh.t.657-748.dgn