


DATE _____
 BY _____
 SURVEYED _____
 PLOTTED _____
 NOTE BOOK _____
 AREAS CHECKED _____
 NO. _____

DATE _____
 BY _____
 SURVEYED _____
 PLOTTED _____
 NOTE BOOK _____
 AREAS CHECKED _____
 NO. _____

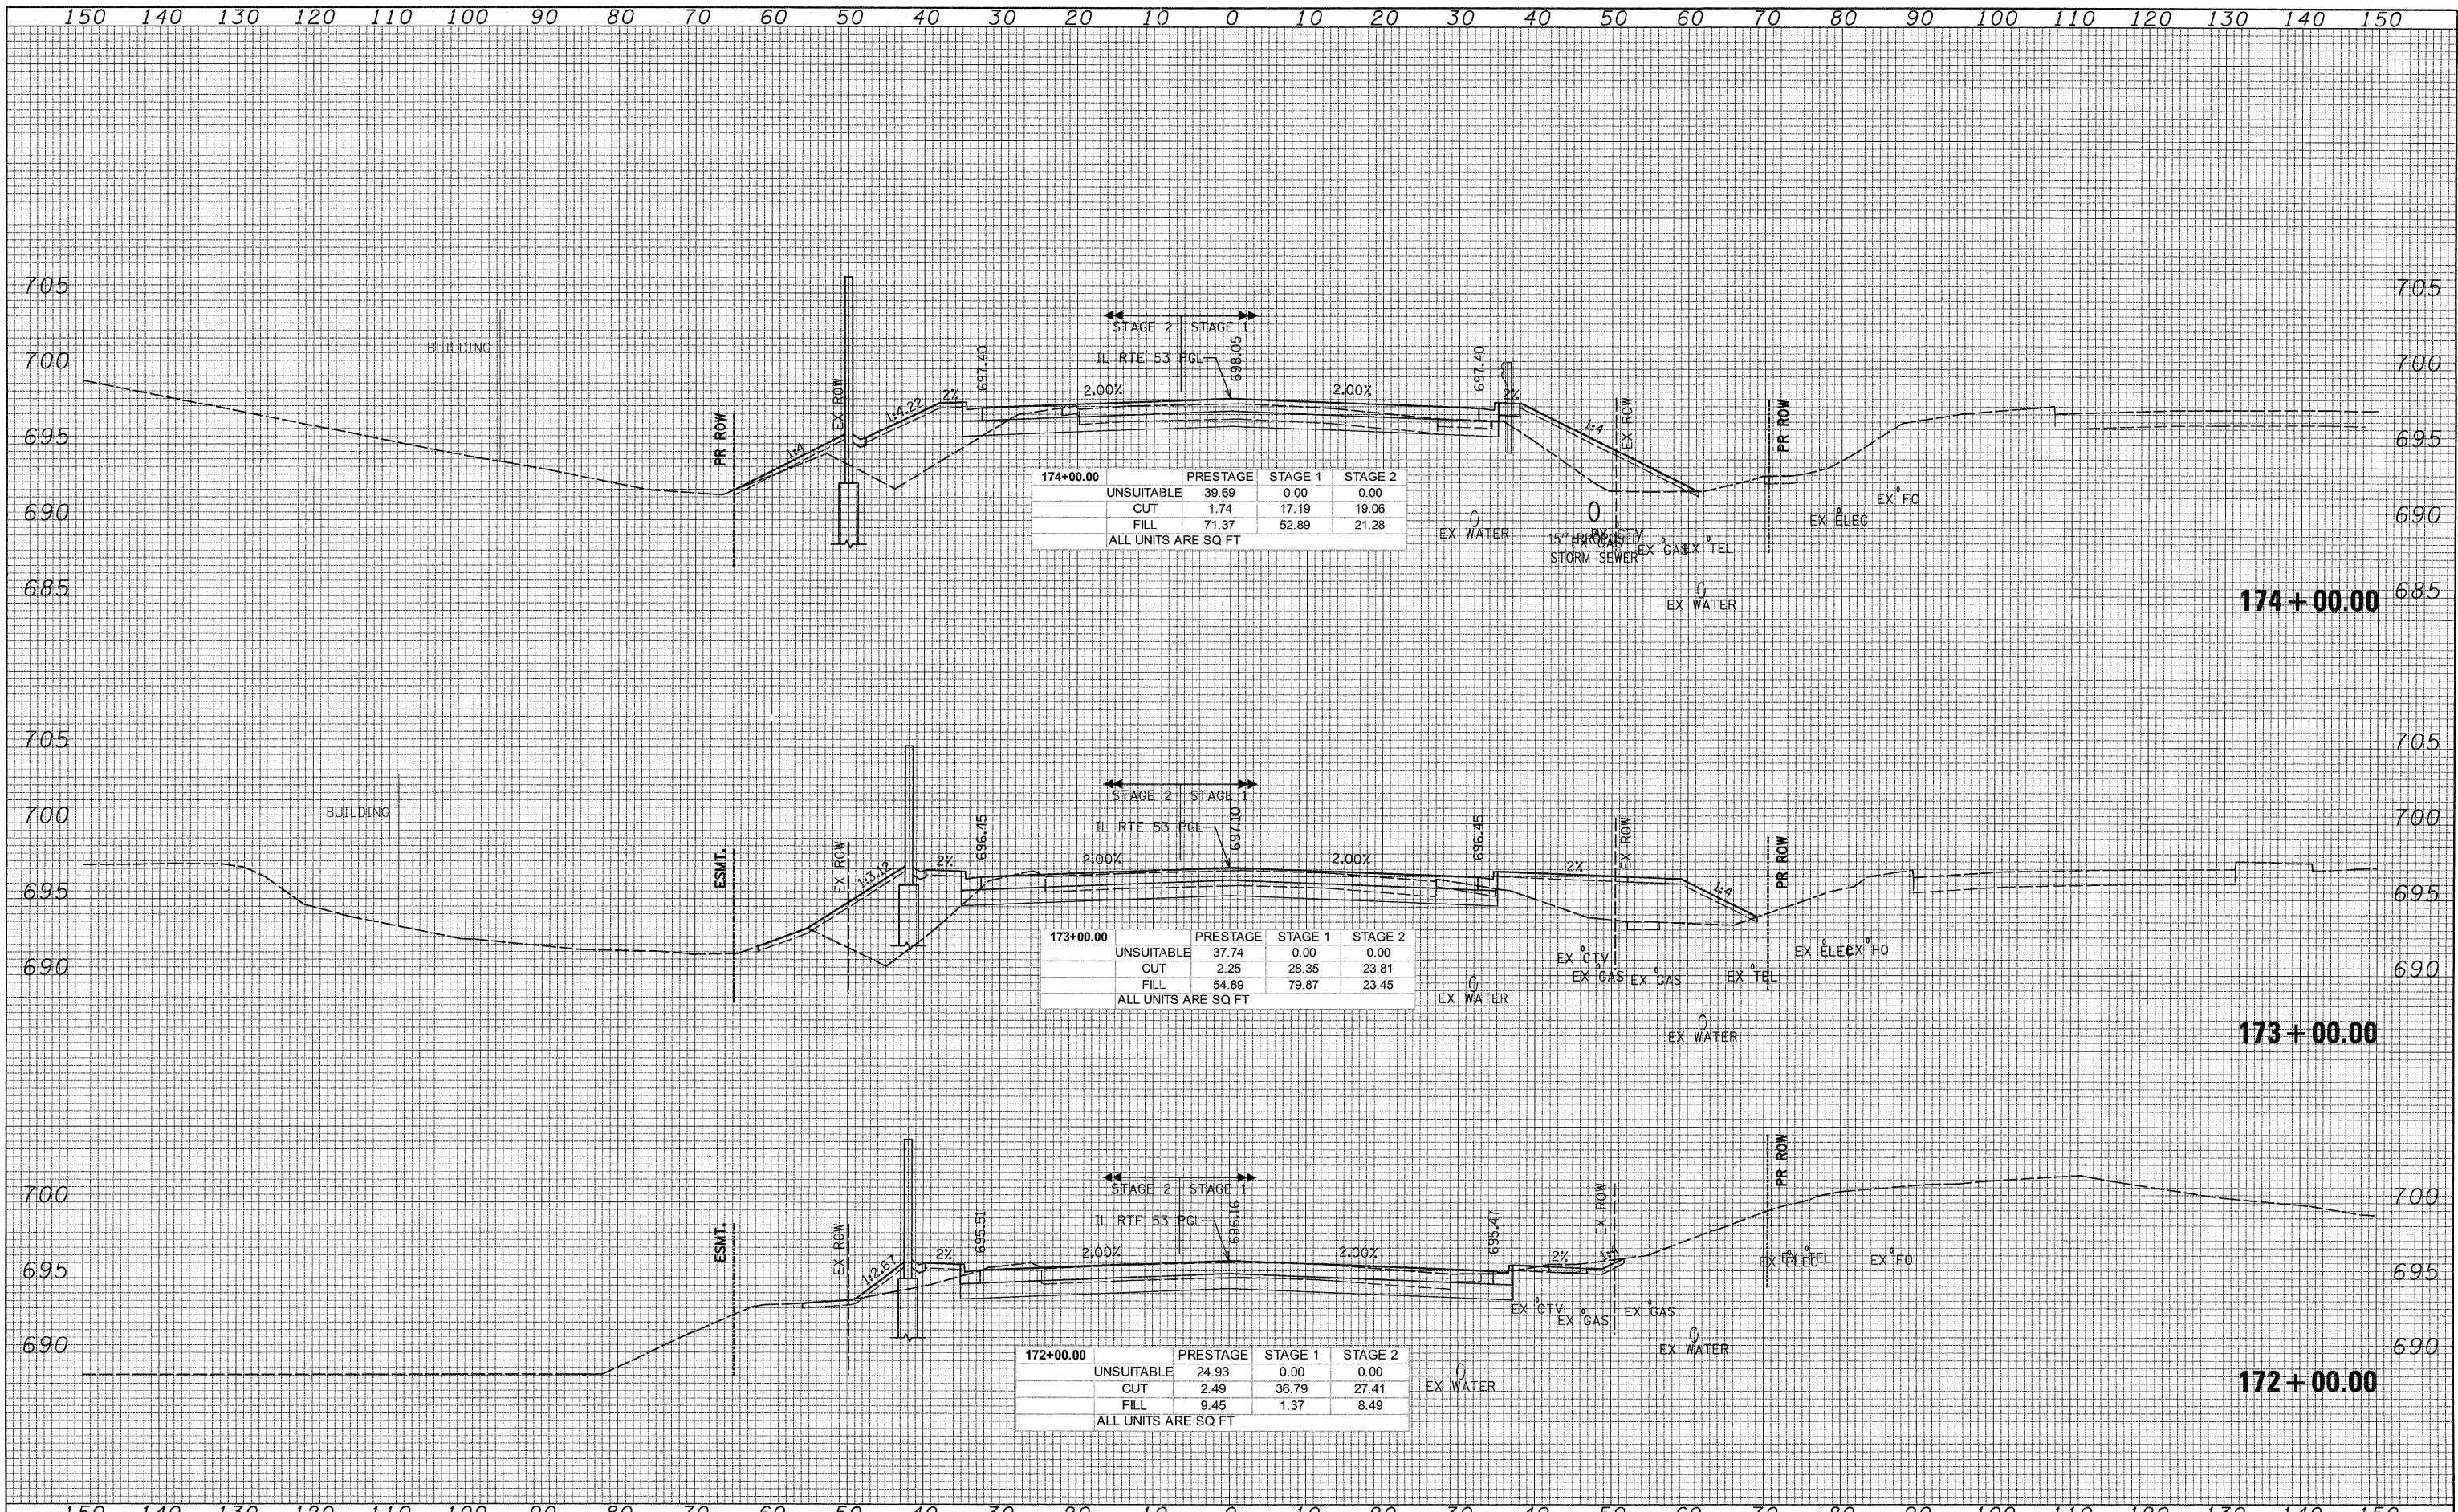

174+00.00	PRESTAGE	STAGE 1	STAGE 2
UNSUITABLE	39.69	0.00	0.00
CUT	1.74	17.19	19.06
FILL	71.37	52.89	21.28
ALL UNITS ARE SQ FT			

173+00.00	PRESTAGE	STAGE 1	STAGE 2
UNSUITABLE	37.74	0.00	0.00
CUT	2.25	28.35	23.81
FILL	54.89	79.87	23.45
ALL UNITS ARE SQ FT			

172+00.00	PRESTAGE	STAGE 1	STAGE 2
UNSUITABLE	24.93	0.00	0.00
CUT	2.49	36.79	27.41
FILL	9.45	1.37	8.49
ALL UNITS ARE SQ FT			