


DATE	
BY	
FINAL SURVEY	
NOTE BOOK	
NO.	

DATE	
BY	
ORIGINAL SURVEY	
NOTE BOOK	
NO.	

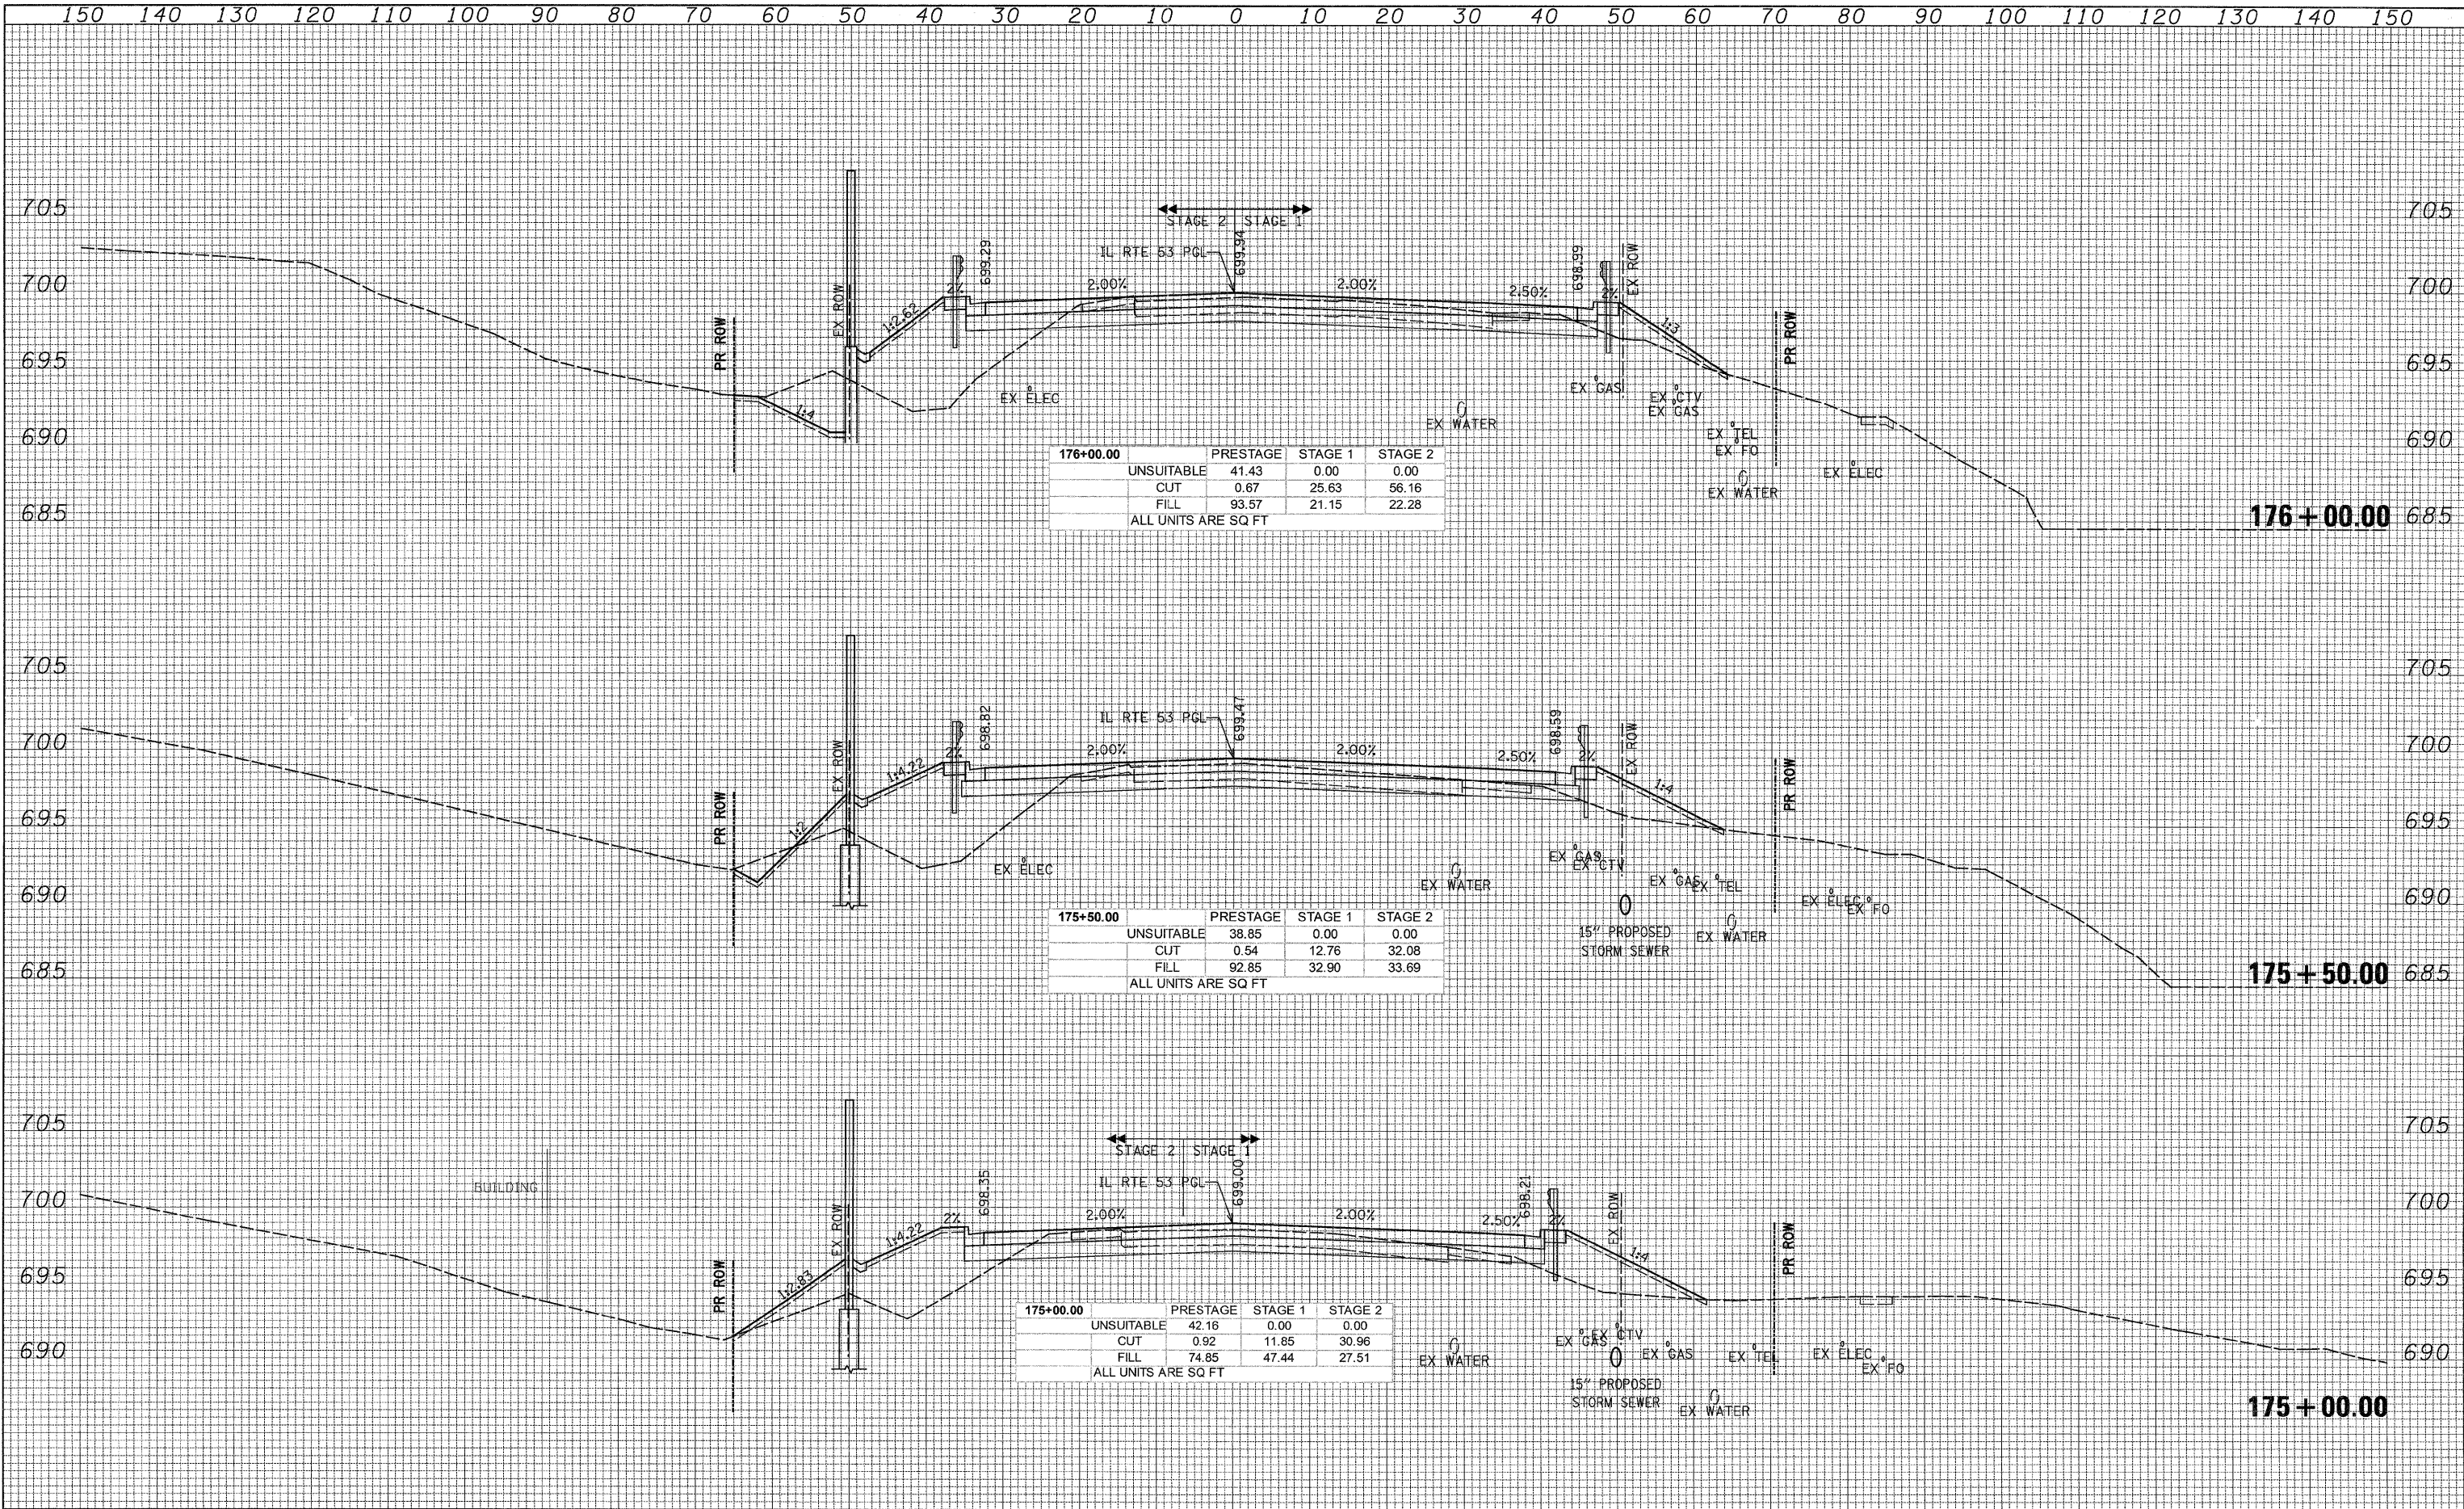

Q:\100T\9356_A0...(IL53)\Drawings\CADD Sheets\019139797-shr-xssht.657-748.dgn