


DATE _____
 BY _____
 SURVEYED _____
 ORIGINAL SURVEY _____
 NOTE BOOK _____
 TEMPLATE _____
 AREAS CHECKED _____
 NO. _____

DATE _____
 BY _____
 SURVEYED _____
 ORIGINAL SURVEY _____
 NOTE BOOK _____
 TEMPLATE _____
 AREAS CHECKED _____
 NO. _____

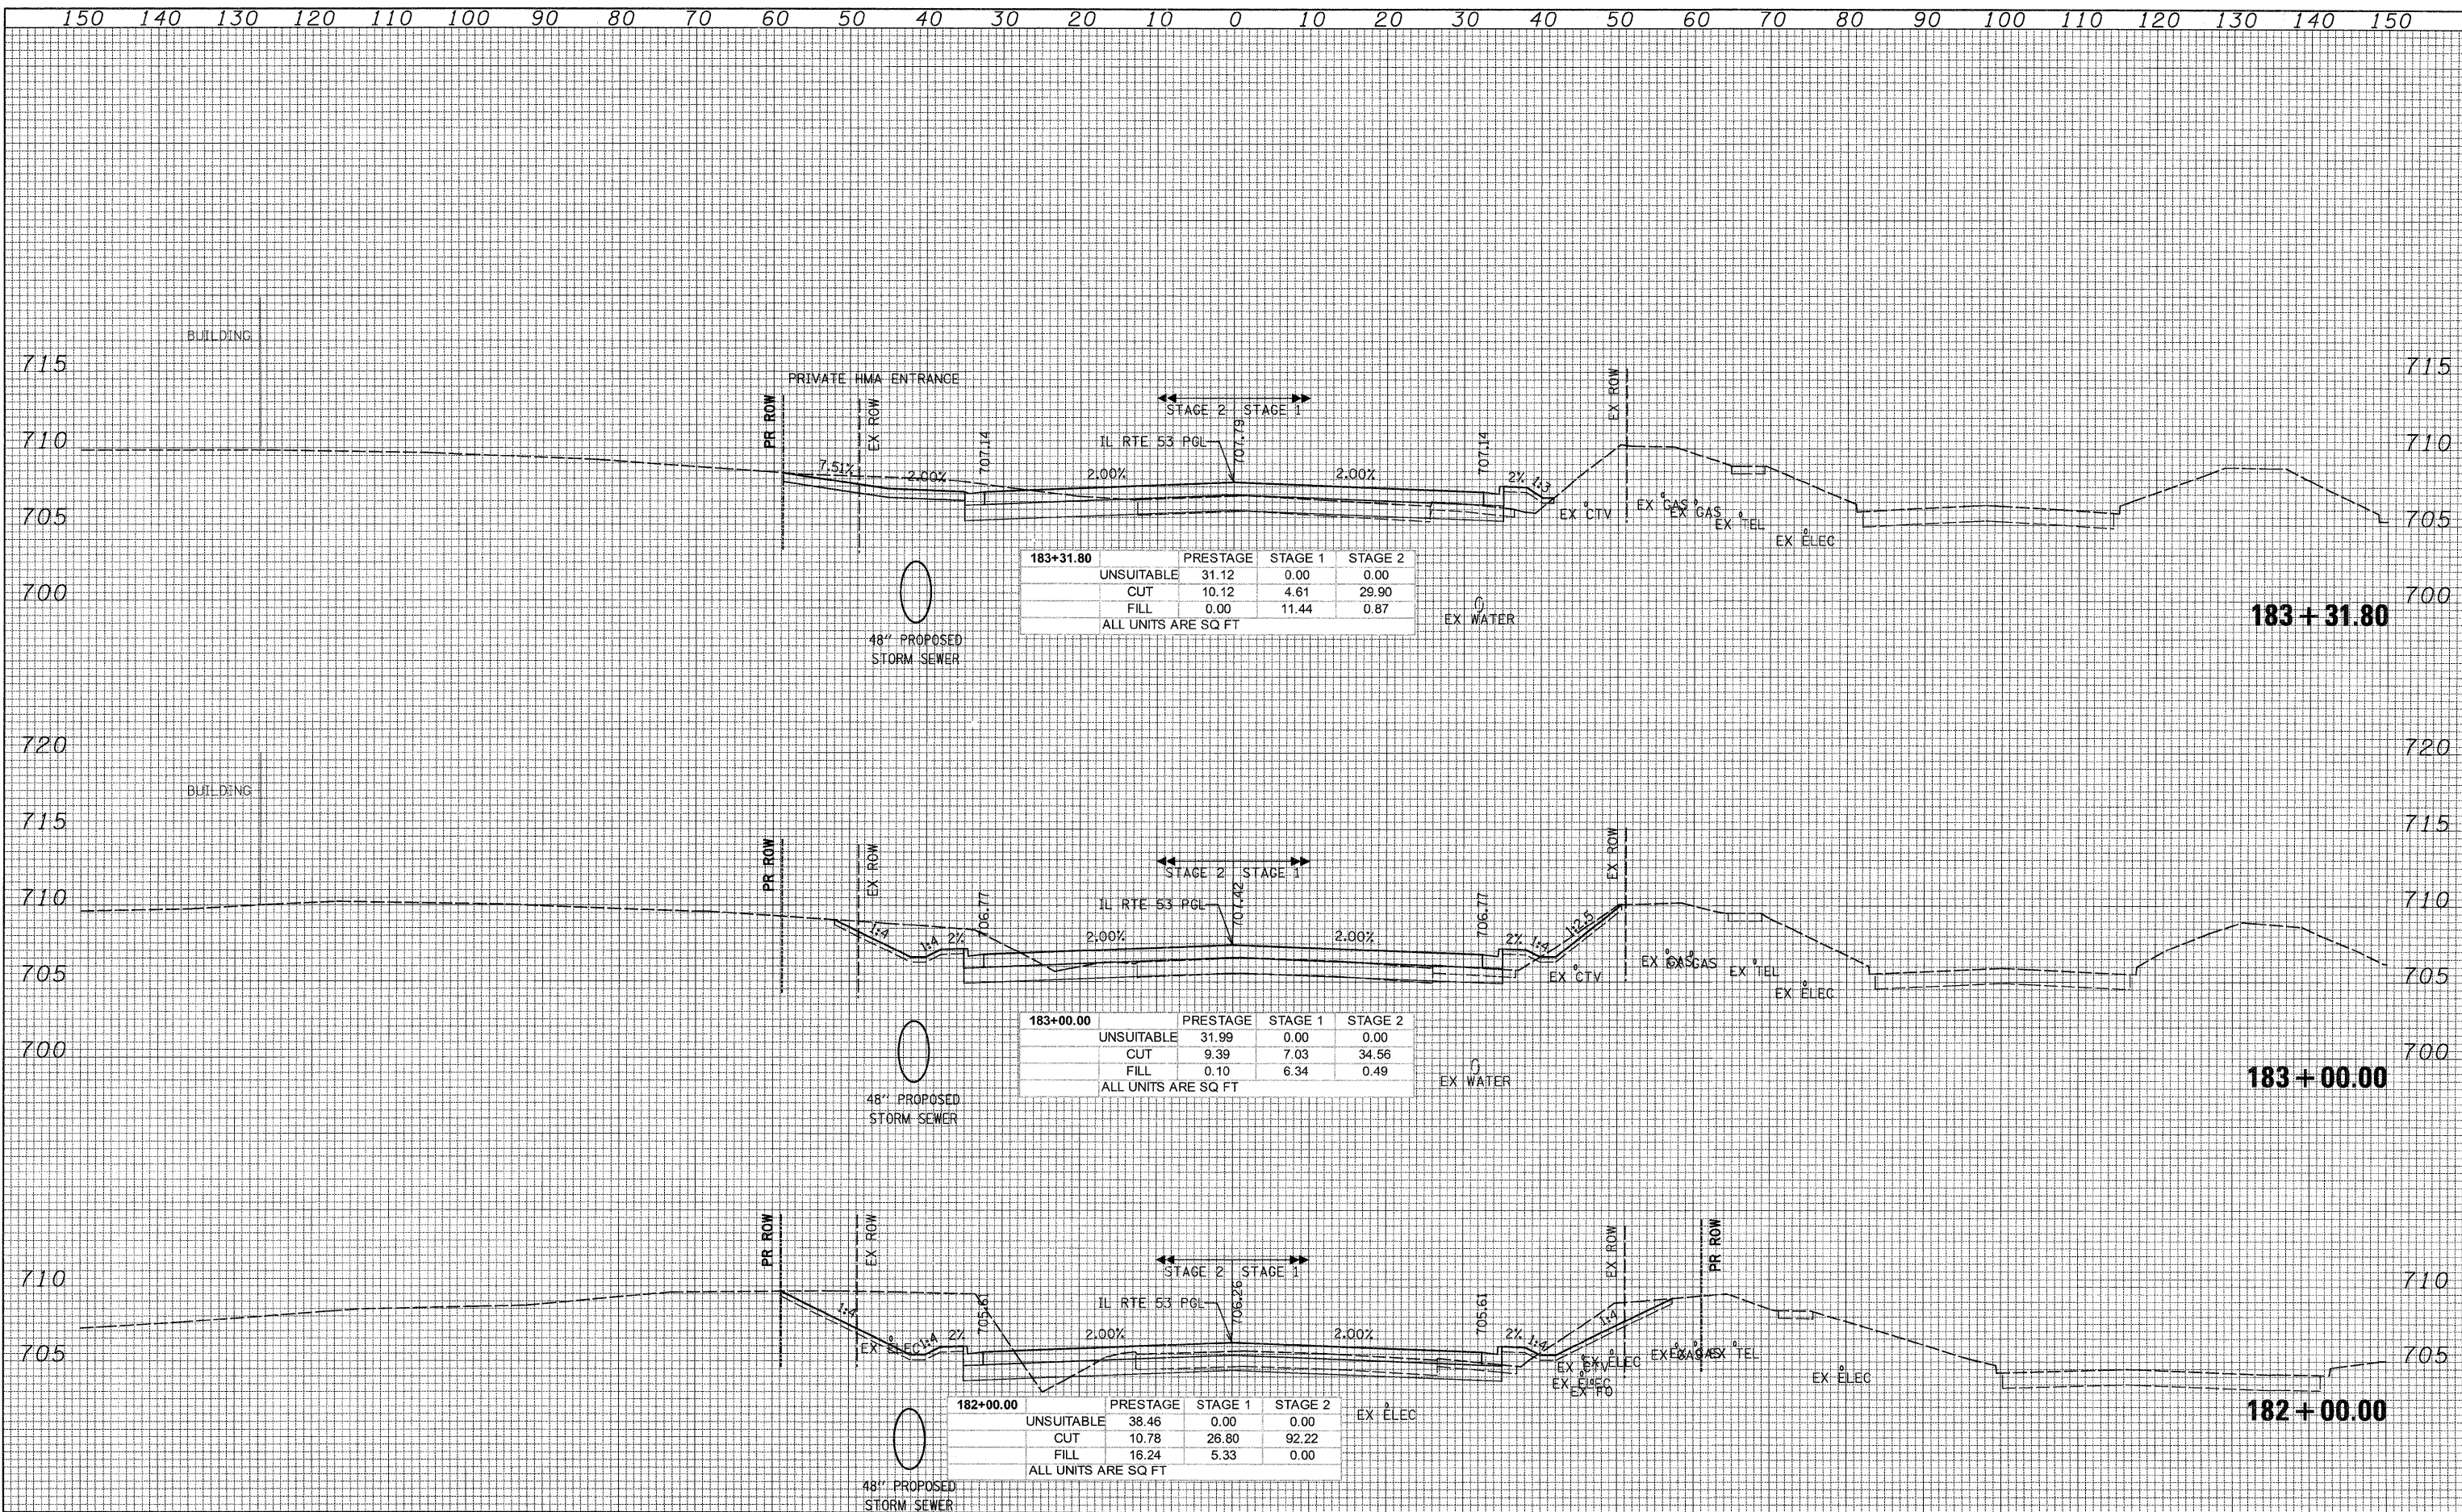

183+31.80	PRESTAGE	STAGE 1	STAGE 2
UNSUITABLE	31.12	0.00	0.00
CUT	10.12	4.61	29.90
FILL	0.00	11.44	0.87
ALL UNITS ARE SQ FT			

183+00.00	PRESTAGE	STAGE 1	STAGE 2
UNSUITABLE	31.99	0.00	0.00
CUT	9.39	7.03	34.56
FILL	0.10	6.34	0.49
ALL UNITS ARE SQ FT			

182+00.00	PRESTAGE	STAGE 1	STAGE 2
UNSUITABLE	38.46	0.00	0.00
CUT	10.78	26.80	92.22
FILL	16.24	5.33	0.00
ALL UNITS ARE SQ FT			

G:\100T\9356.A0..(L.53)\Drawings\CADD Sheets\019139797-sht-xssht_657-746.dgn