


DATE _____
 BY _____
 ORIGINAL SURVEY _____
 SUBMITTED _____
 PLOTTED _____
 TEMPLATE _____
 NOTE BOOK _____
 AREAS CHECKED _____
 NO. _____

DATE _____
 BY _____
 ORIGINAL SURVEY _____
 SUBMITTED _____
 PLOTTED _____
 TEMPLATE _____
 NOTE BOOK _____
 AREAS CHECKED _____
 NO. _____

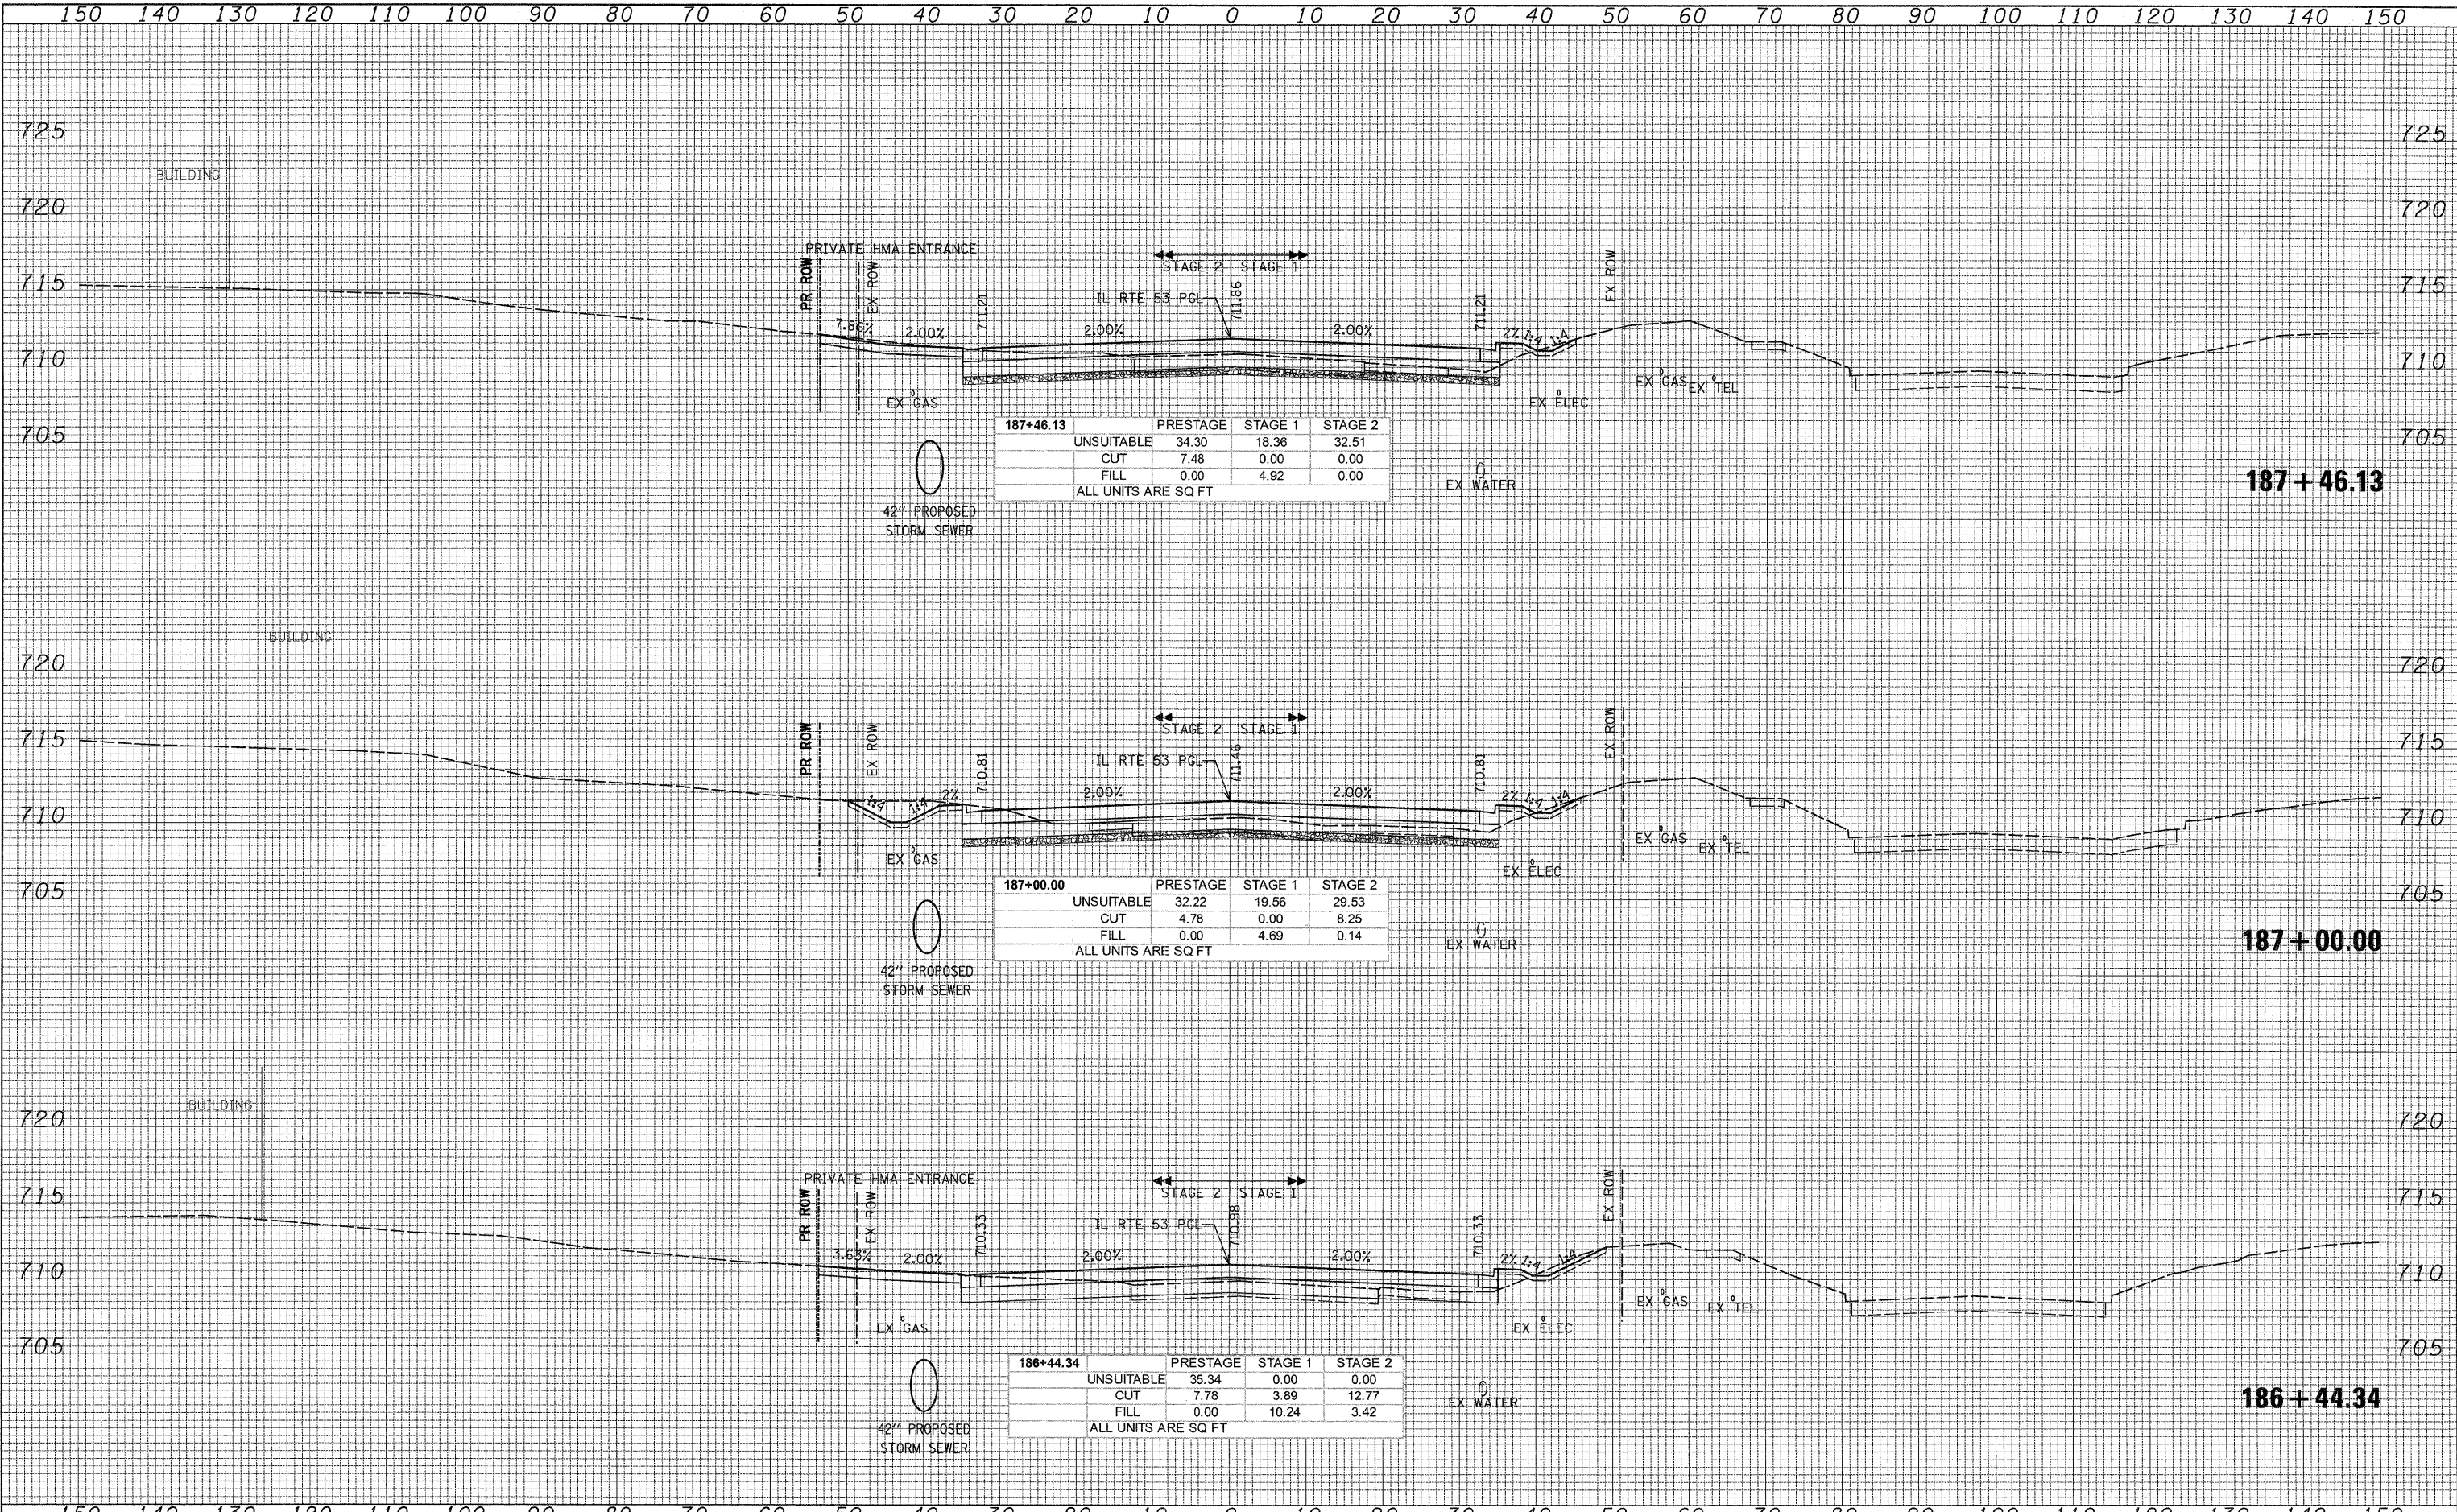

G:\1001\9356.A0..(IL 53)\Drawings\CADD Sheets\019139797-shr-xasht.657-748.dgn