


DATE	
BY	
SURVEYED	
PLOTTED	
TEMPLATE	
AREAS	
CHECKED	
NO.	

DATE	
BY	
SURVEYED	
PLOTTED	
TEMPLATE	
AREAS	
CHECKED	
NO.	

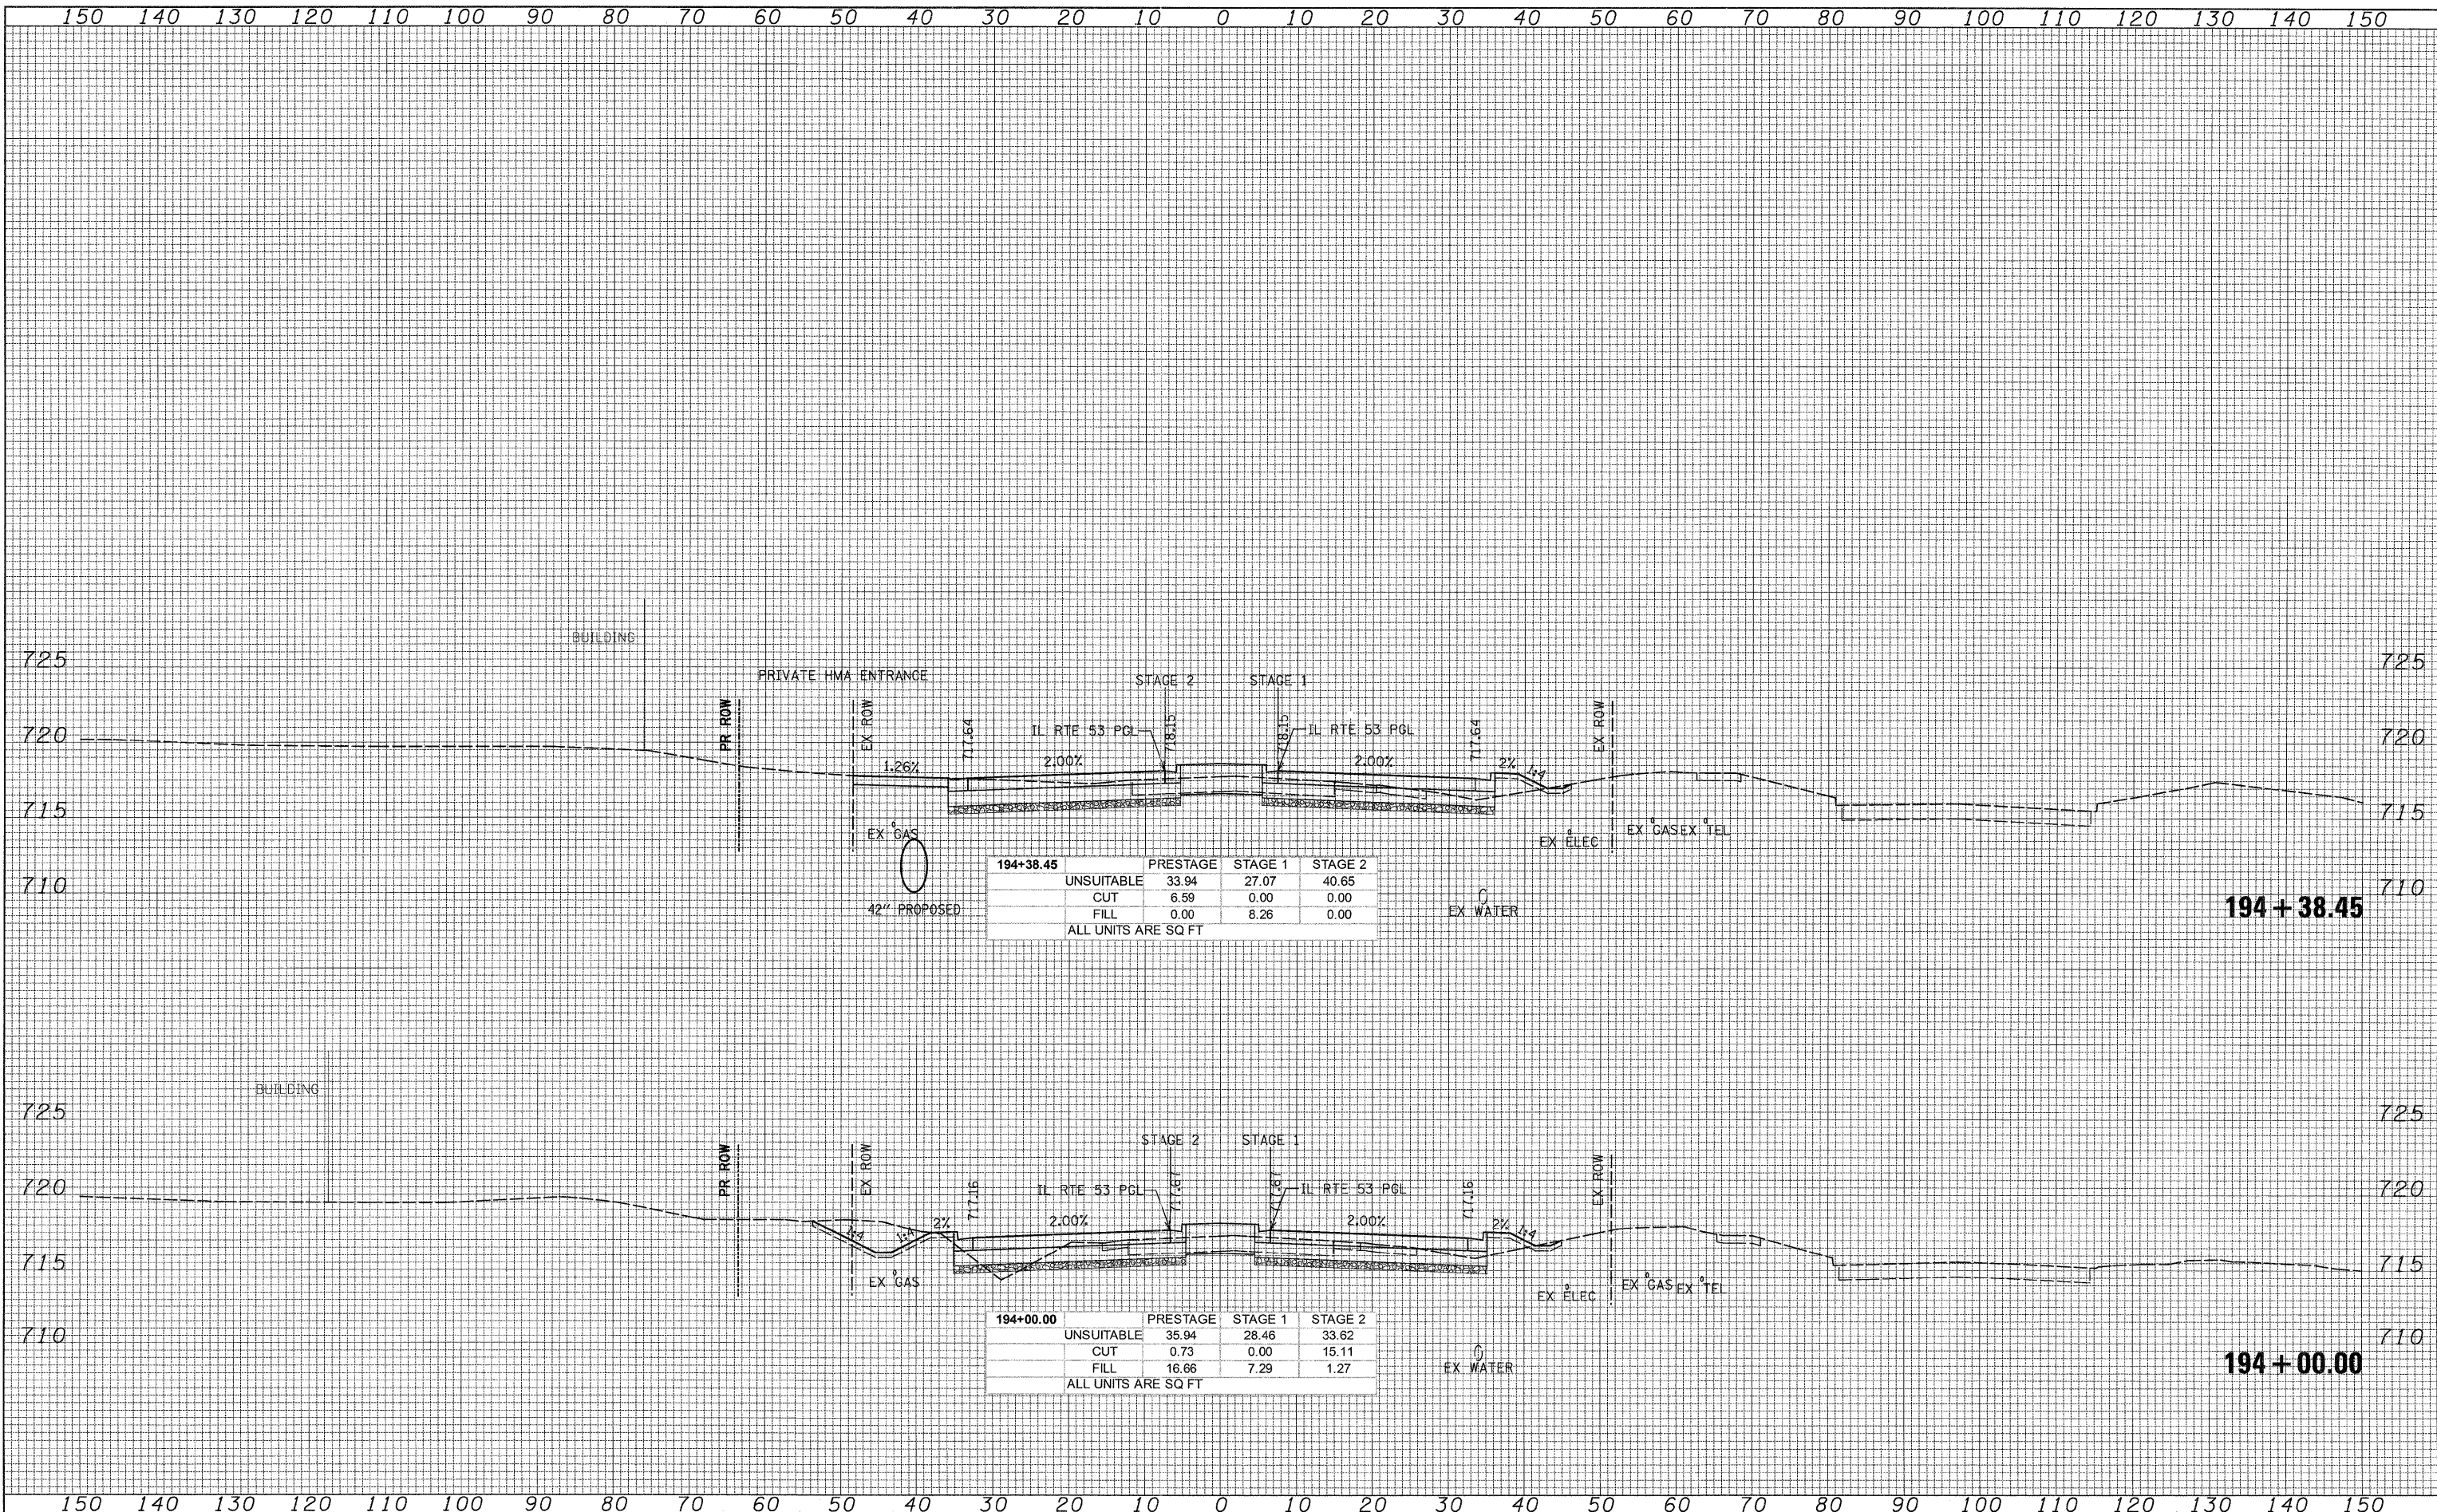

194+38.45	PRESTAGE	STAGE 1	STAGE 2
UNSUITABLE	33.94	27.07	40.65
CUT	6.59	0.00	0.00
FILL	0.00	8.26	0.00
ALL UNITS ARE SQ FT			

194+00.00	PRESTAGE	STAGE 1	STAGE 2
UNSUITABLE	35.94	28.46	33.62
CUT	0.73	0.00	15.11
FILL	16.66	7.29	1.27
ALL UNITS ARE SQ FT			

Q:\IDOT\9356_A0_01\53\Drawings\CADD Sheets\019139797-ah-t-xsh-t_657-748.dgn