


DATE _____ BY _____
 ORIGINAL SURVEY _____
 SURVEY PLOTTED _____
 NOTE BOOK _____
 NO. _____
 AREAS CHECKED _____

DATE _____ BY _____
 ORIGINAL SURVEY _____
 SURVEY PLOTTED _____
 NOTE BOOK _____
 NO. _____
 AREAS CHECKED _____

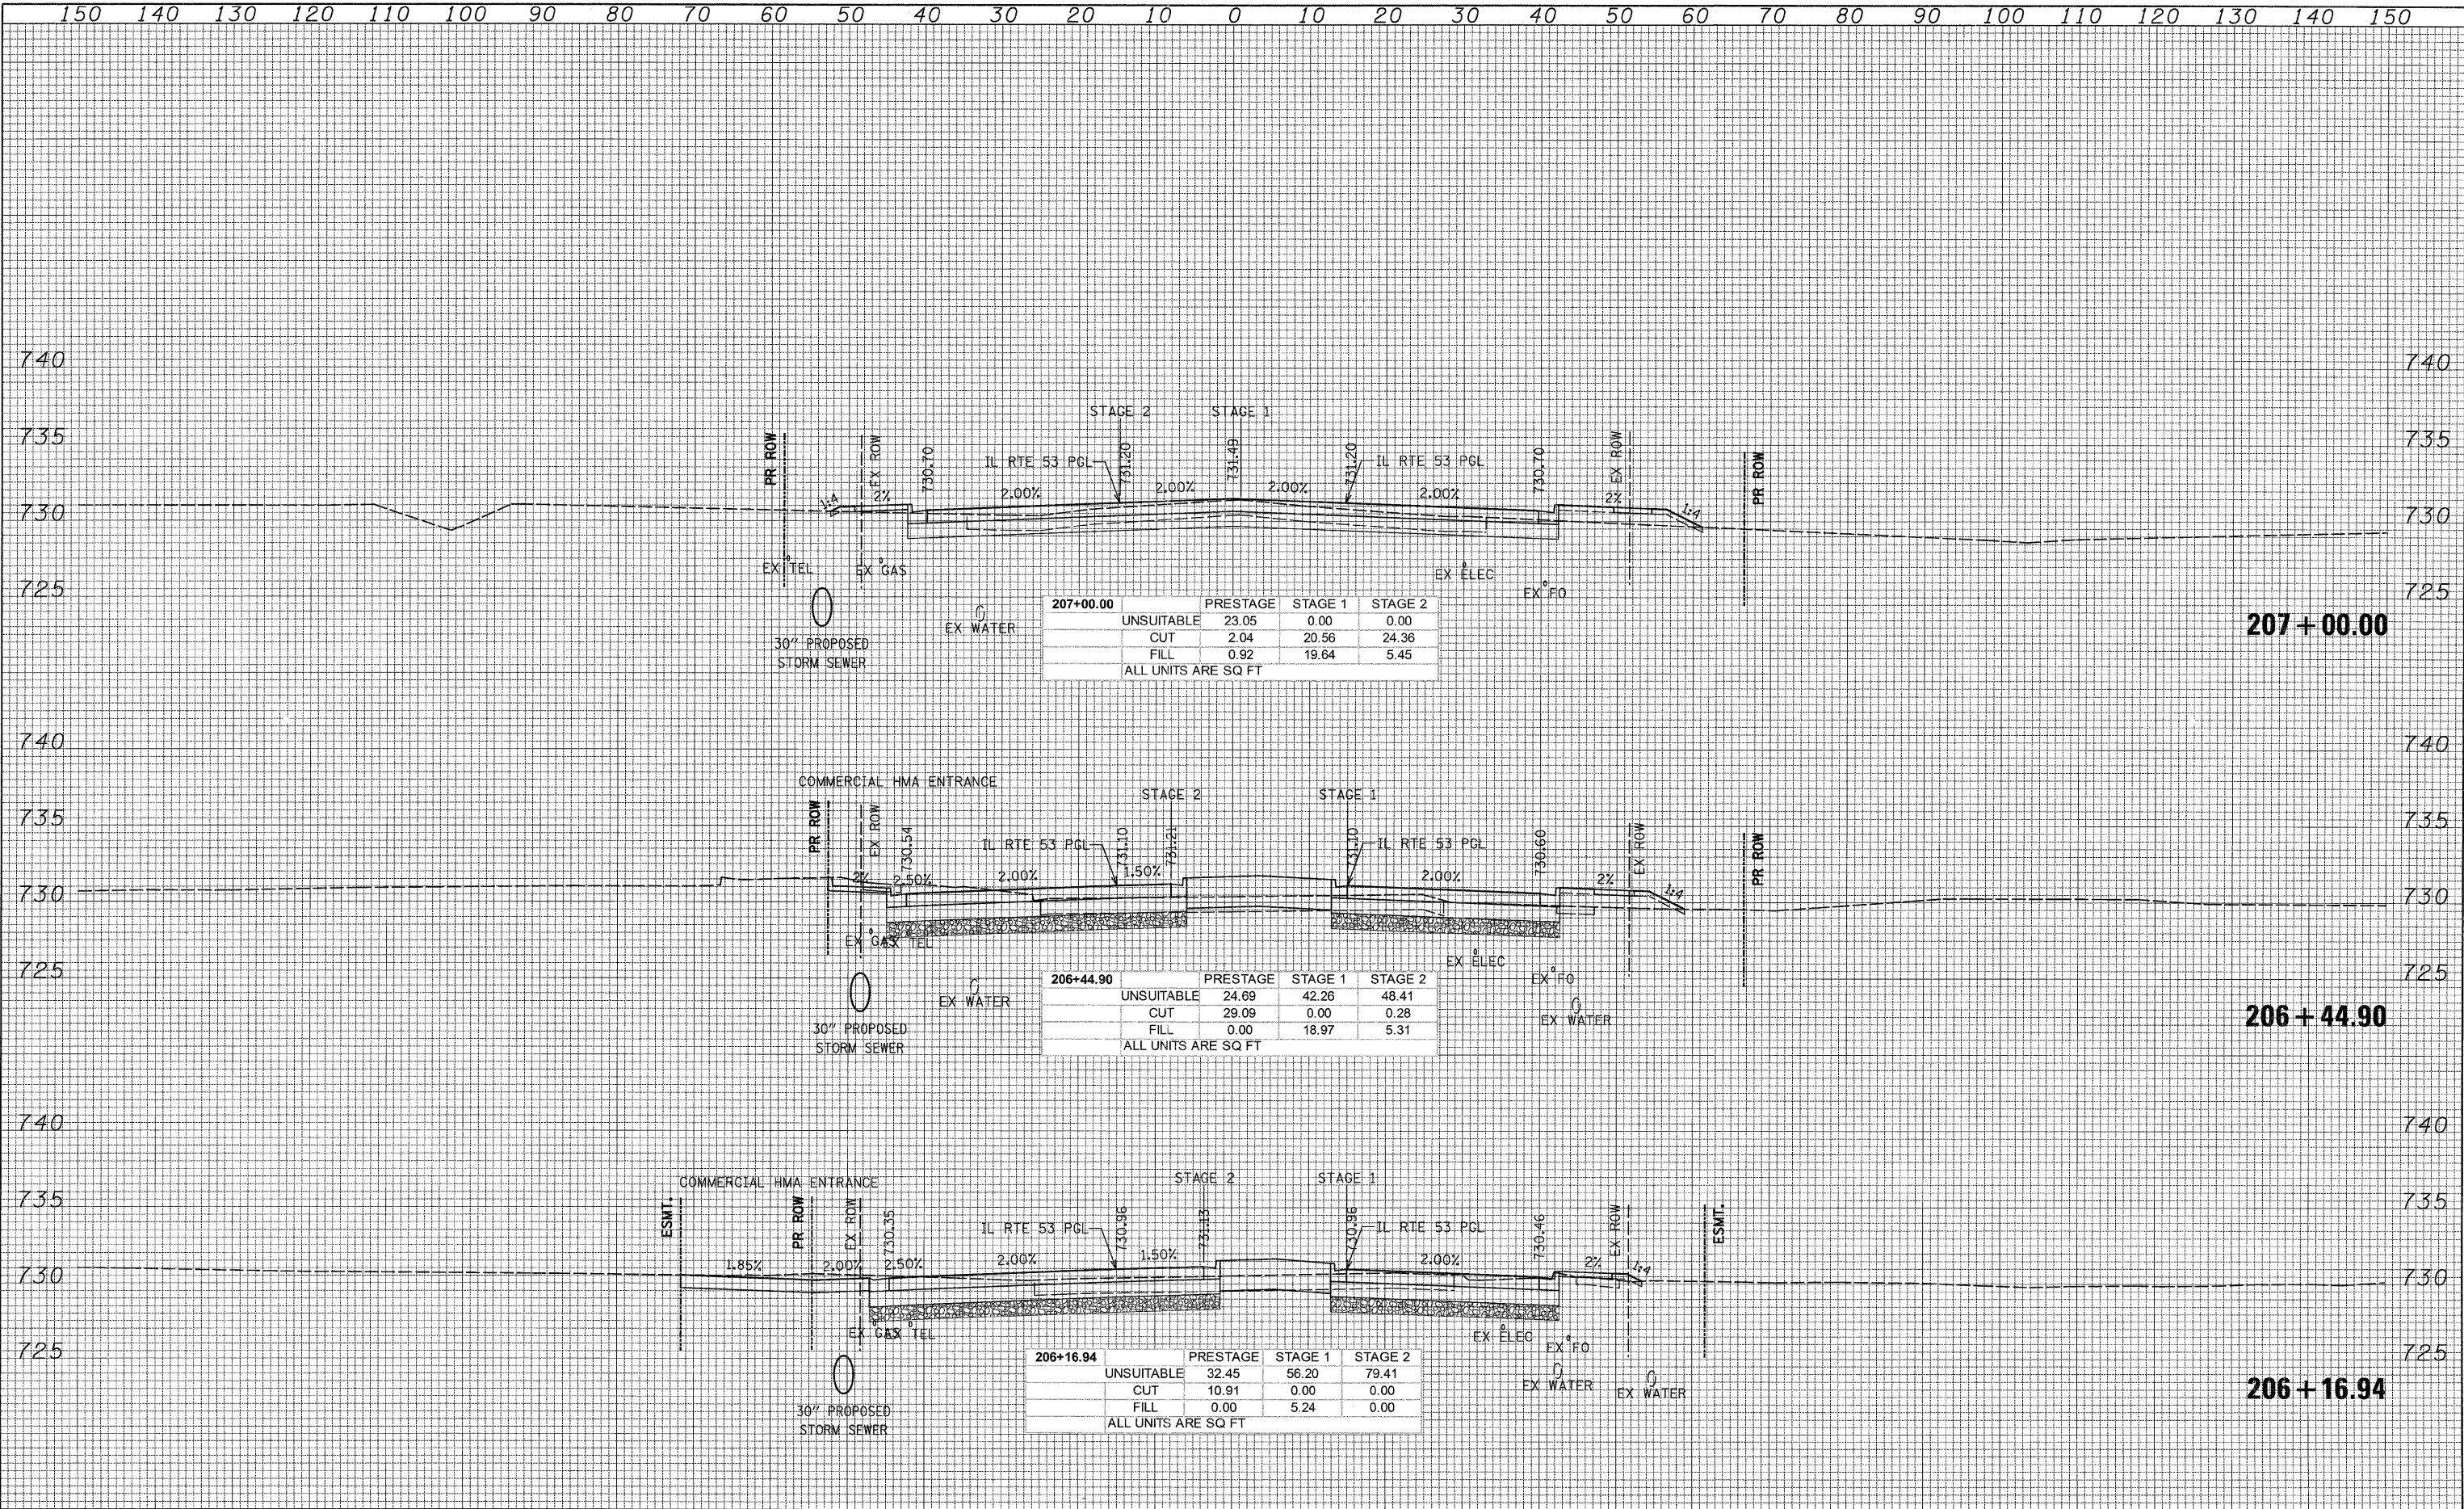

G:\DOT\9356_A0_(IL53)\Drawings\CADD Sheets\019139797-sht-xsht.657-748.dgn