


DATE	
BY	
FINL SURVEY	
SURVEYED	
PLOTTED	
TEMPLATE	
NOTE BOOK	
AREAS CHECKED	
NO.	

DATE	
BY	
ORIGINAL SURVEY	
SURVEYED	
PLOTTED	
TEMPLATE	
NOTE BOOK	
AREAS CHECKED	
NO.	

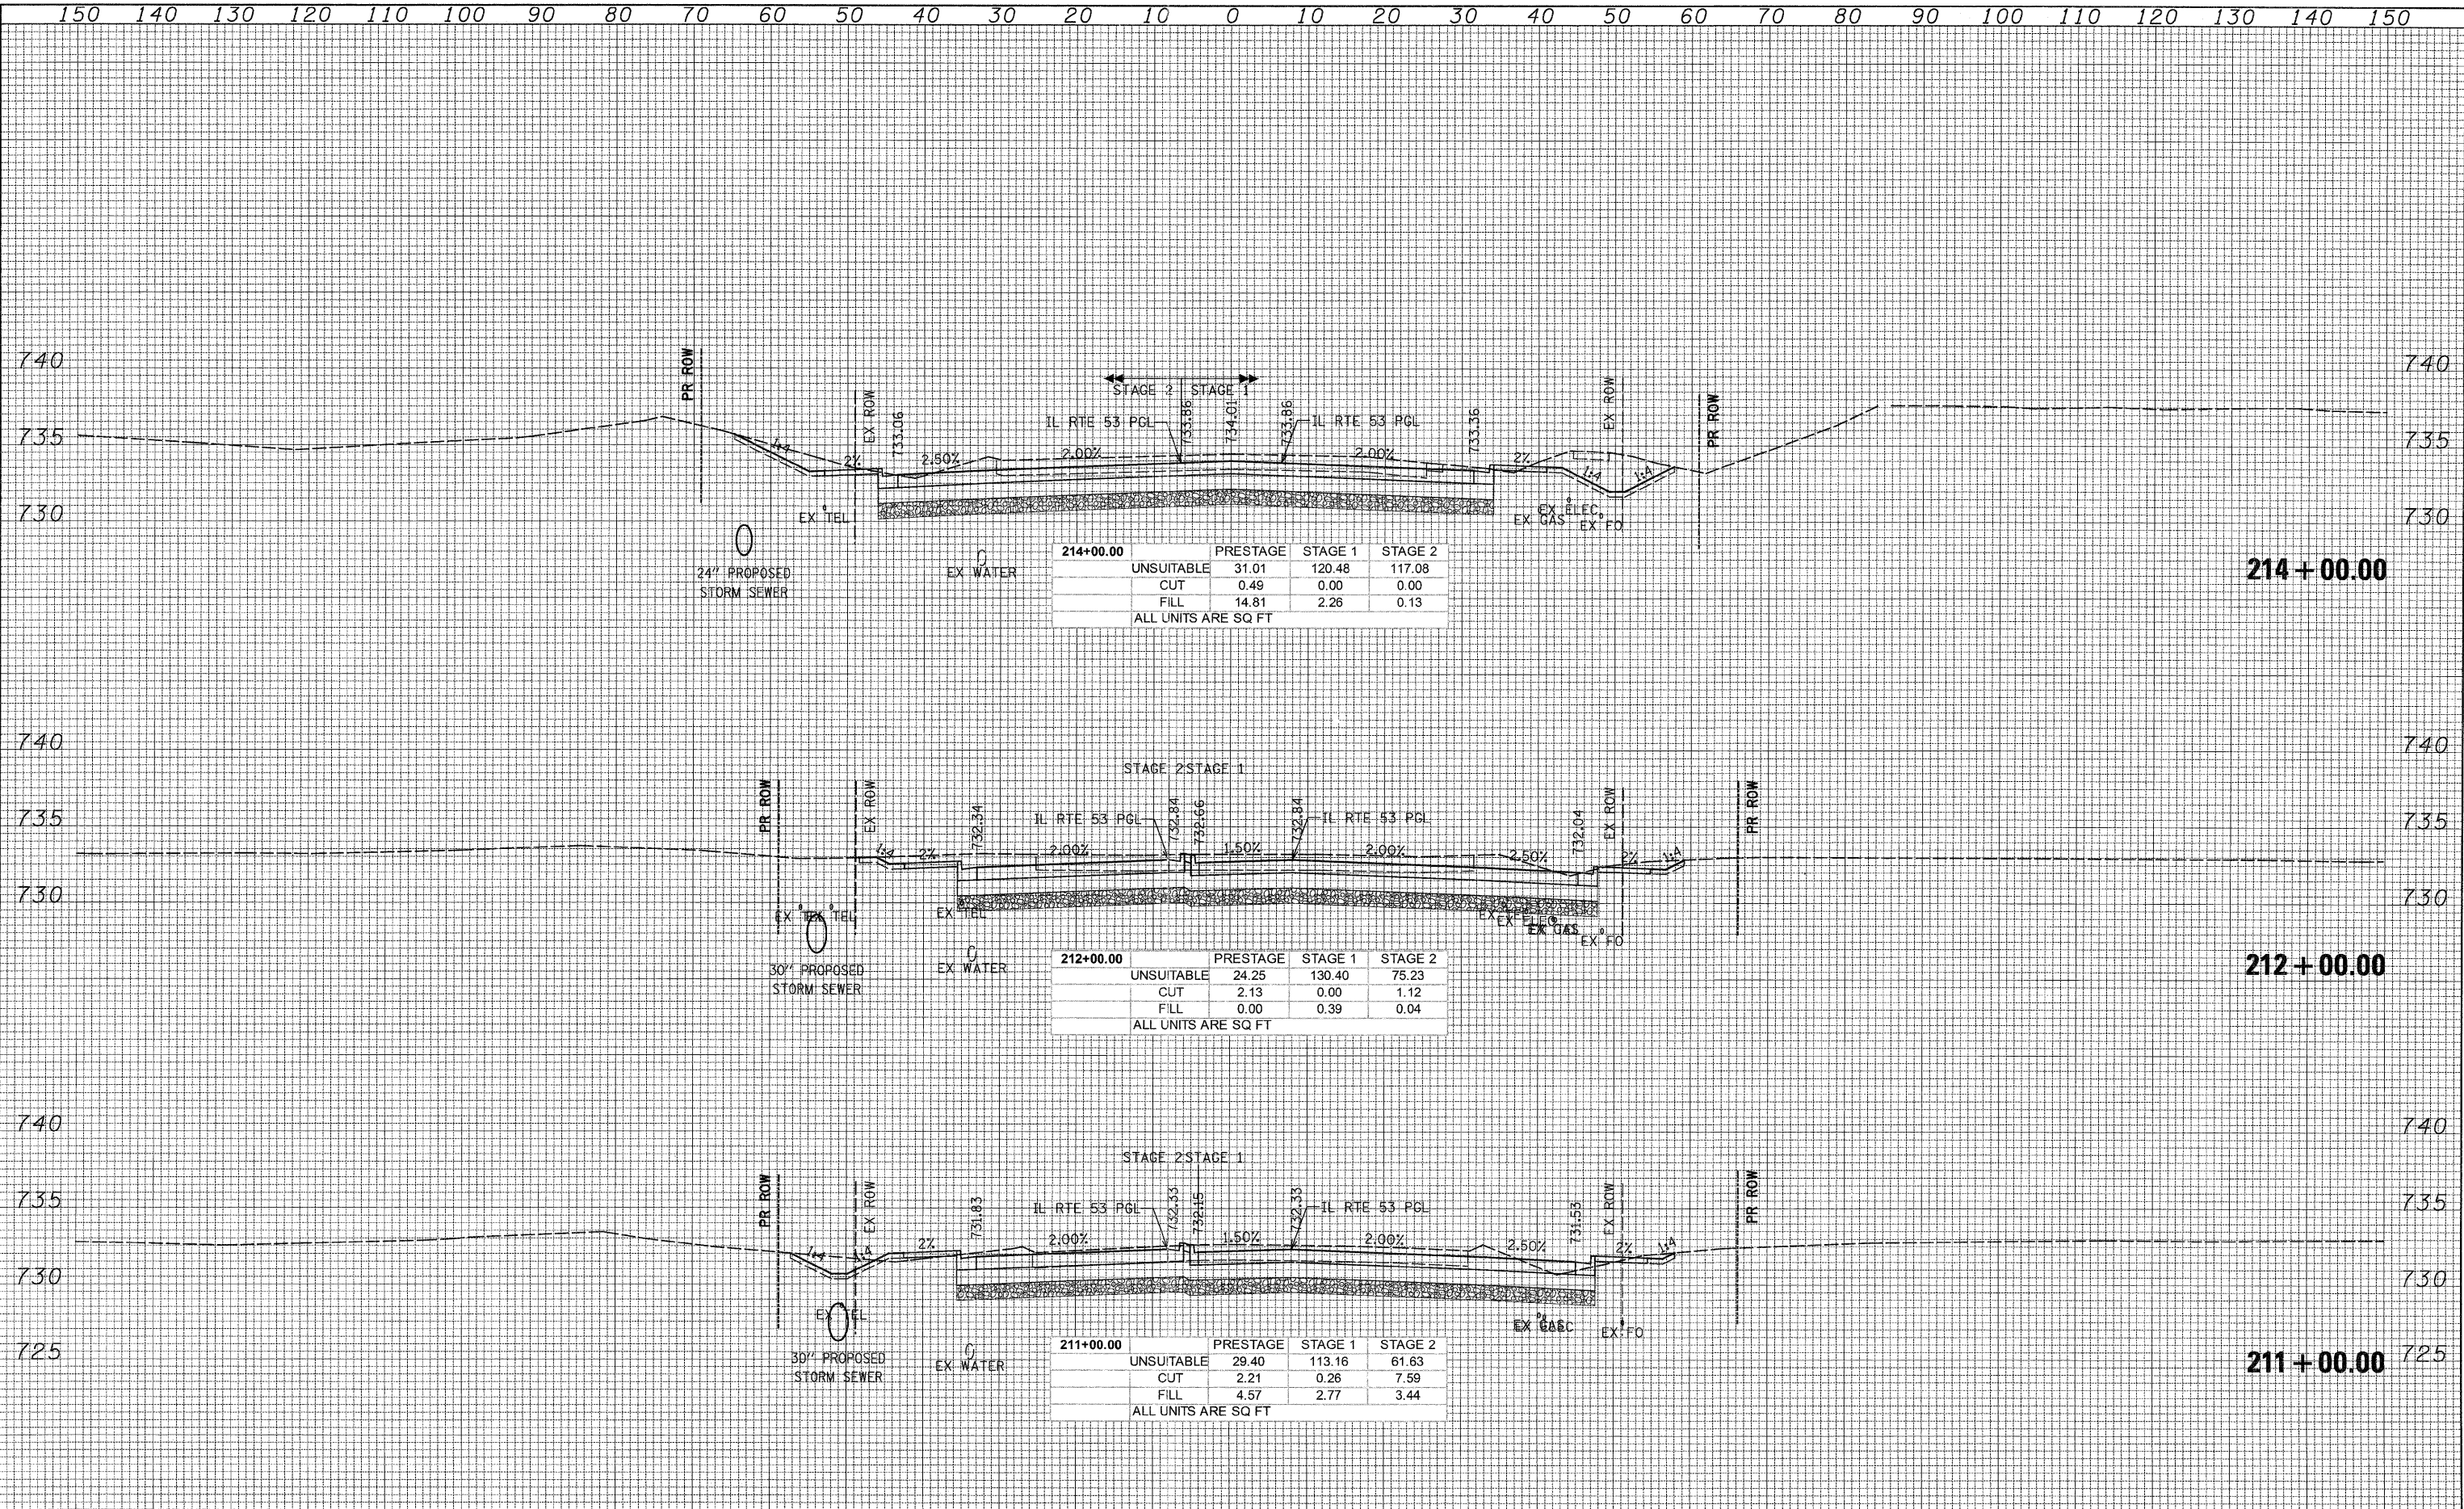

G:\1001\9356_A0_(IL53)\Drawings\CADD Sheets\DJ193797-ah-xsh1.657-748.dgn